

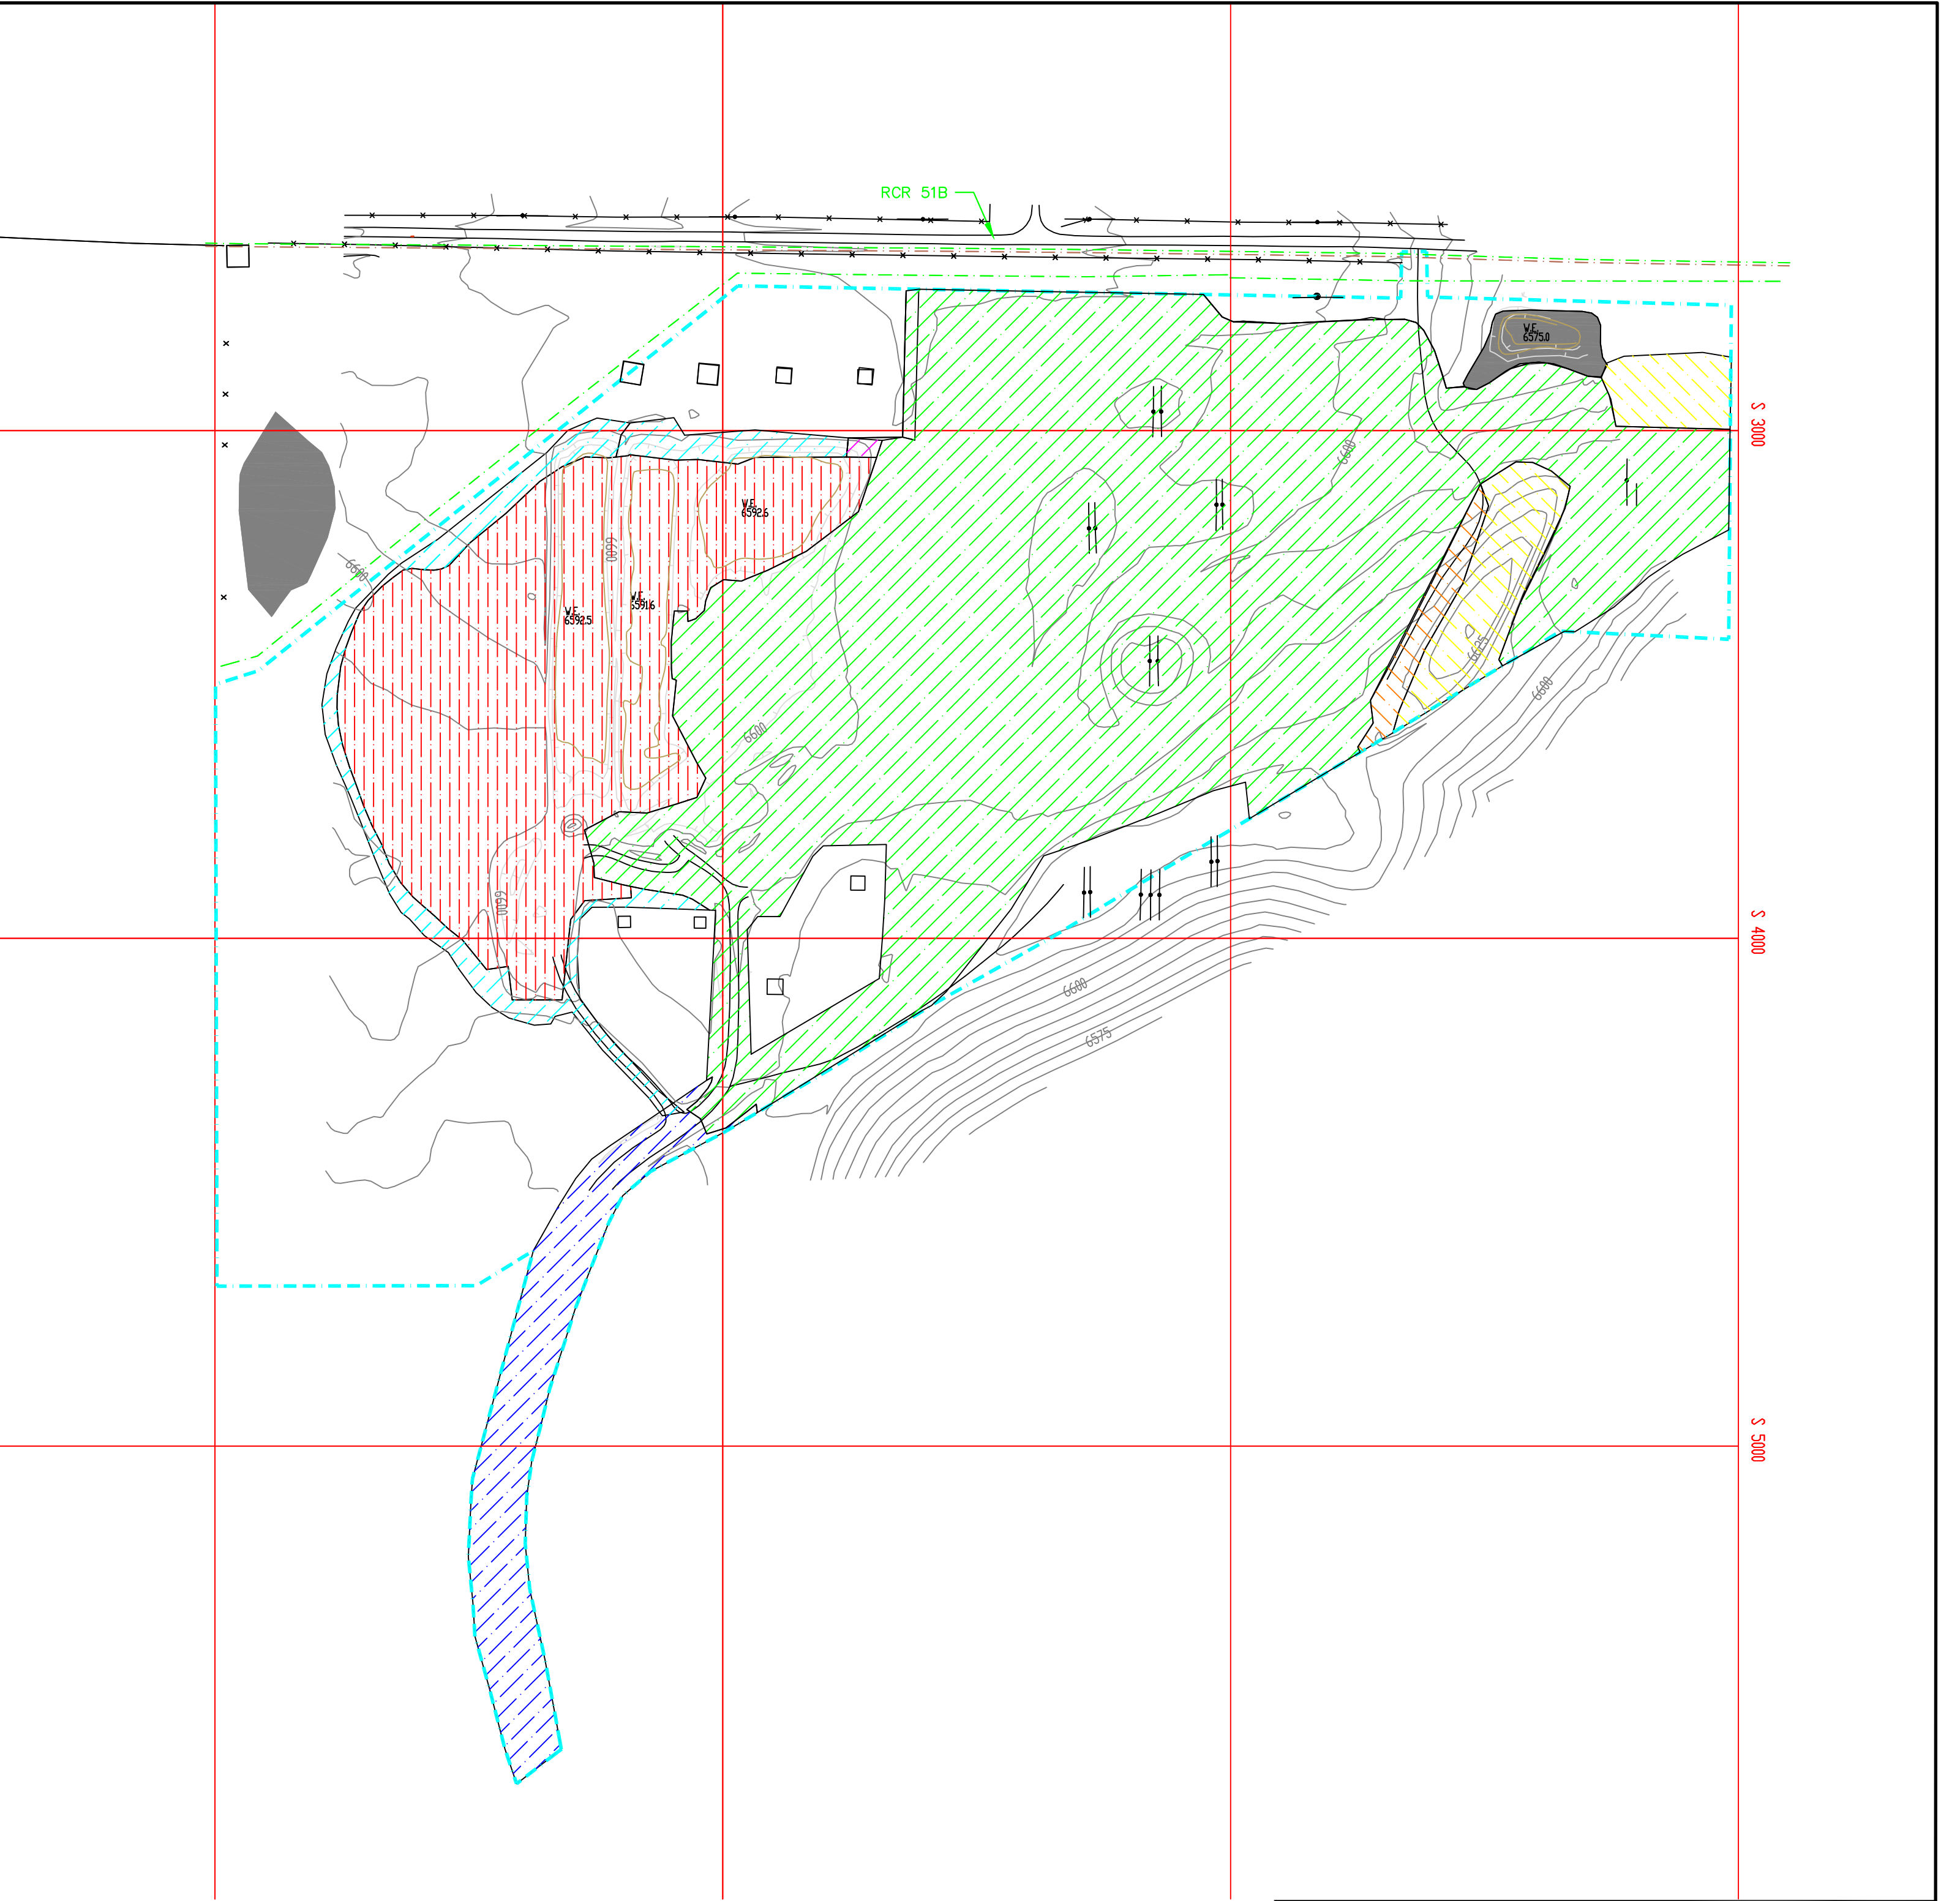
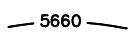


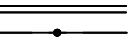

LEGEND

- | | |
|--|--|
|  PREVIOUSLY REMOVED TOPSOIL - 2.3 ACRES |  SURFACE CONTOUR |
|  OPEN PIT - 13.1 ACRES |  FENCE LINE |
|  PREVIOUSLY BACKFILLED - 0.1 ACRES |  DRAINAGE |
|  PREVIOUSLY SEEDED AREA - 37.8 ACRES |  PROPERTY LINE |
|  ROAD - 3.6 ACRES |  GAS LINE |
|  SEDIMENT POND |  TELEPHONE LINE |
|  TOPSOIL STOCKPILE - 2.4 ACRES |  DIRT ROAD |
|  OVERBURDEN STOCKPILE - 0.6 ACRES |  POWERLINE (WOOD POLES) |
| |  PERMIT BOUNDARY |
| |  POWERLINE TOWER |

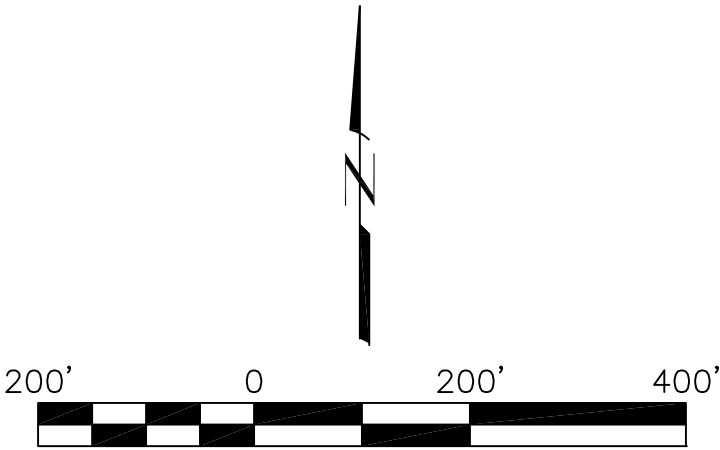

**MESA GRAVEL PIT
2022 ANNUAL
RECLAMATION REPORT**



**Peabody Sage
Creek Mining, LLC.**

**PEABODY SAGE CREEK MINE
36600 Routt County Road # 27
Hayden, Colorado 81639**

Location: Routt County, Colorado	Date Created: 06-05-2013
Map Projection: Seneca local	Drawn By: JWC/BSC