
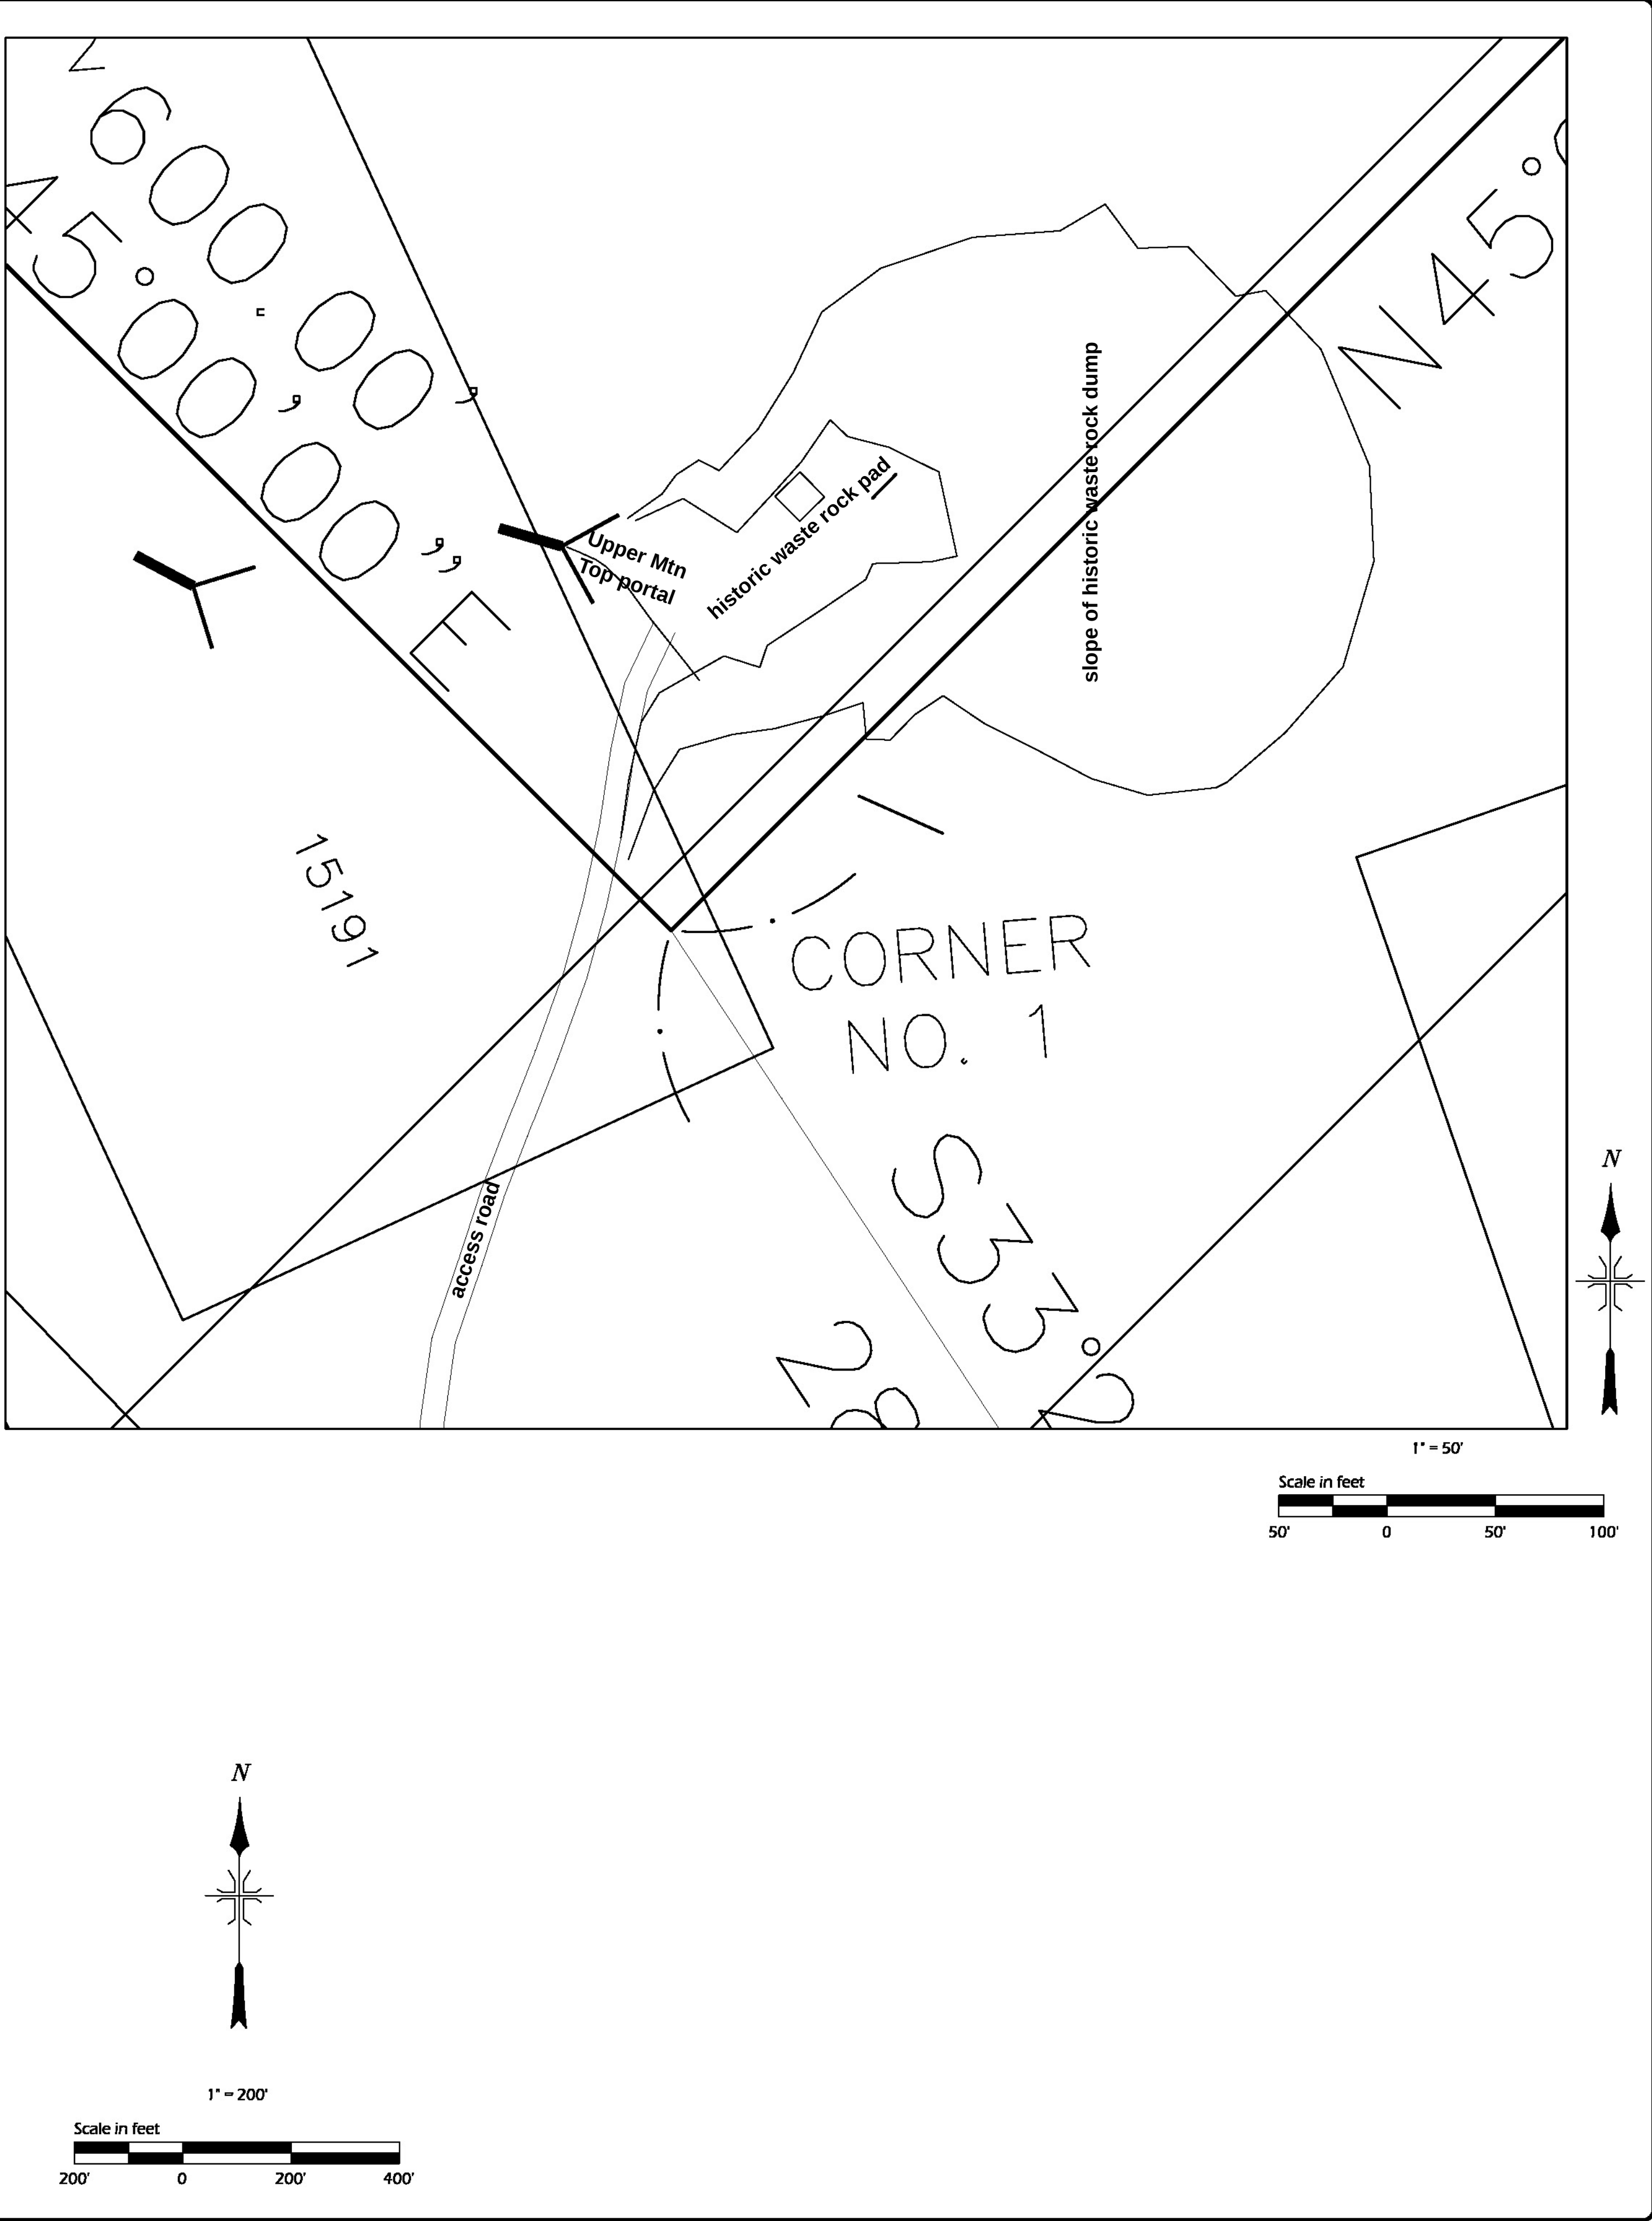


— PLOTTED BY: NICKI, FILE PATH & NAME = G:\ACTIVE PROJECTS\08067 - THE MINING COMPANY\DWG\067V_CLAUD.DWG, PLOT DATE = 11/22/10 12:45 PM, PRINTER/PLOTTER = ADOBE PDF, PAGE SETUP = —

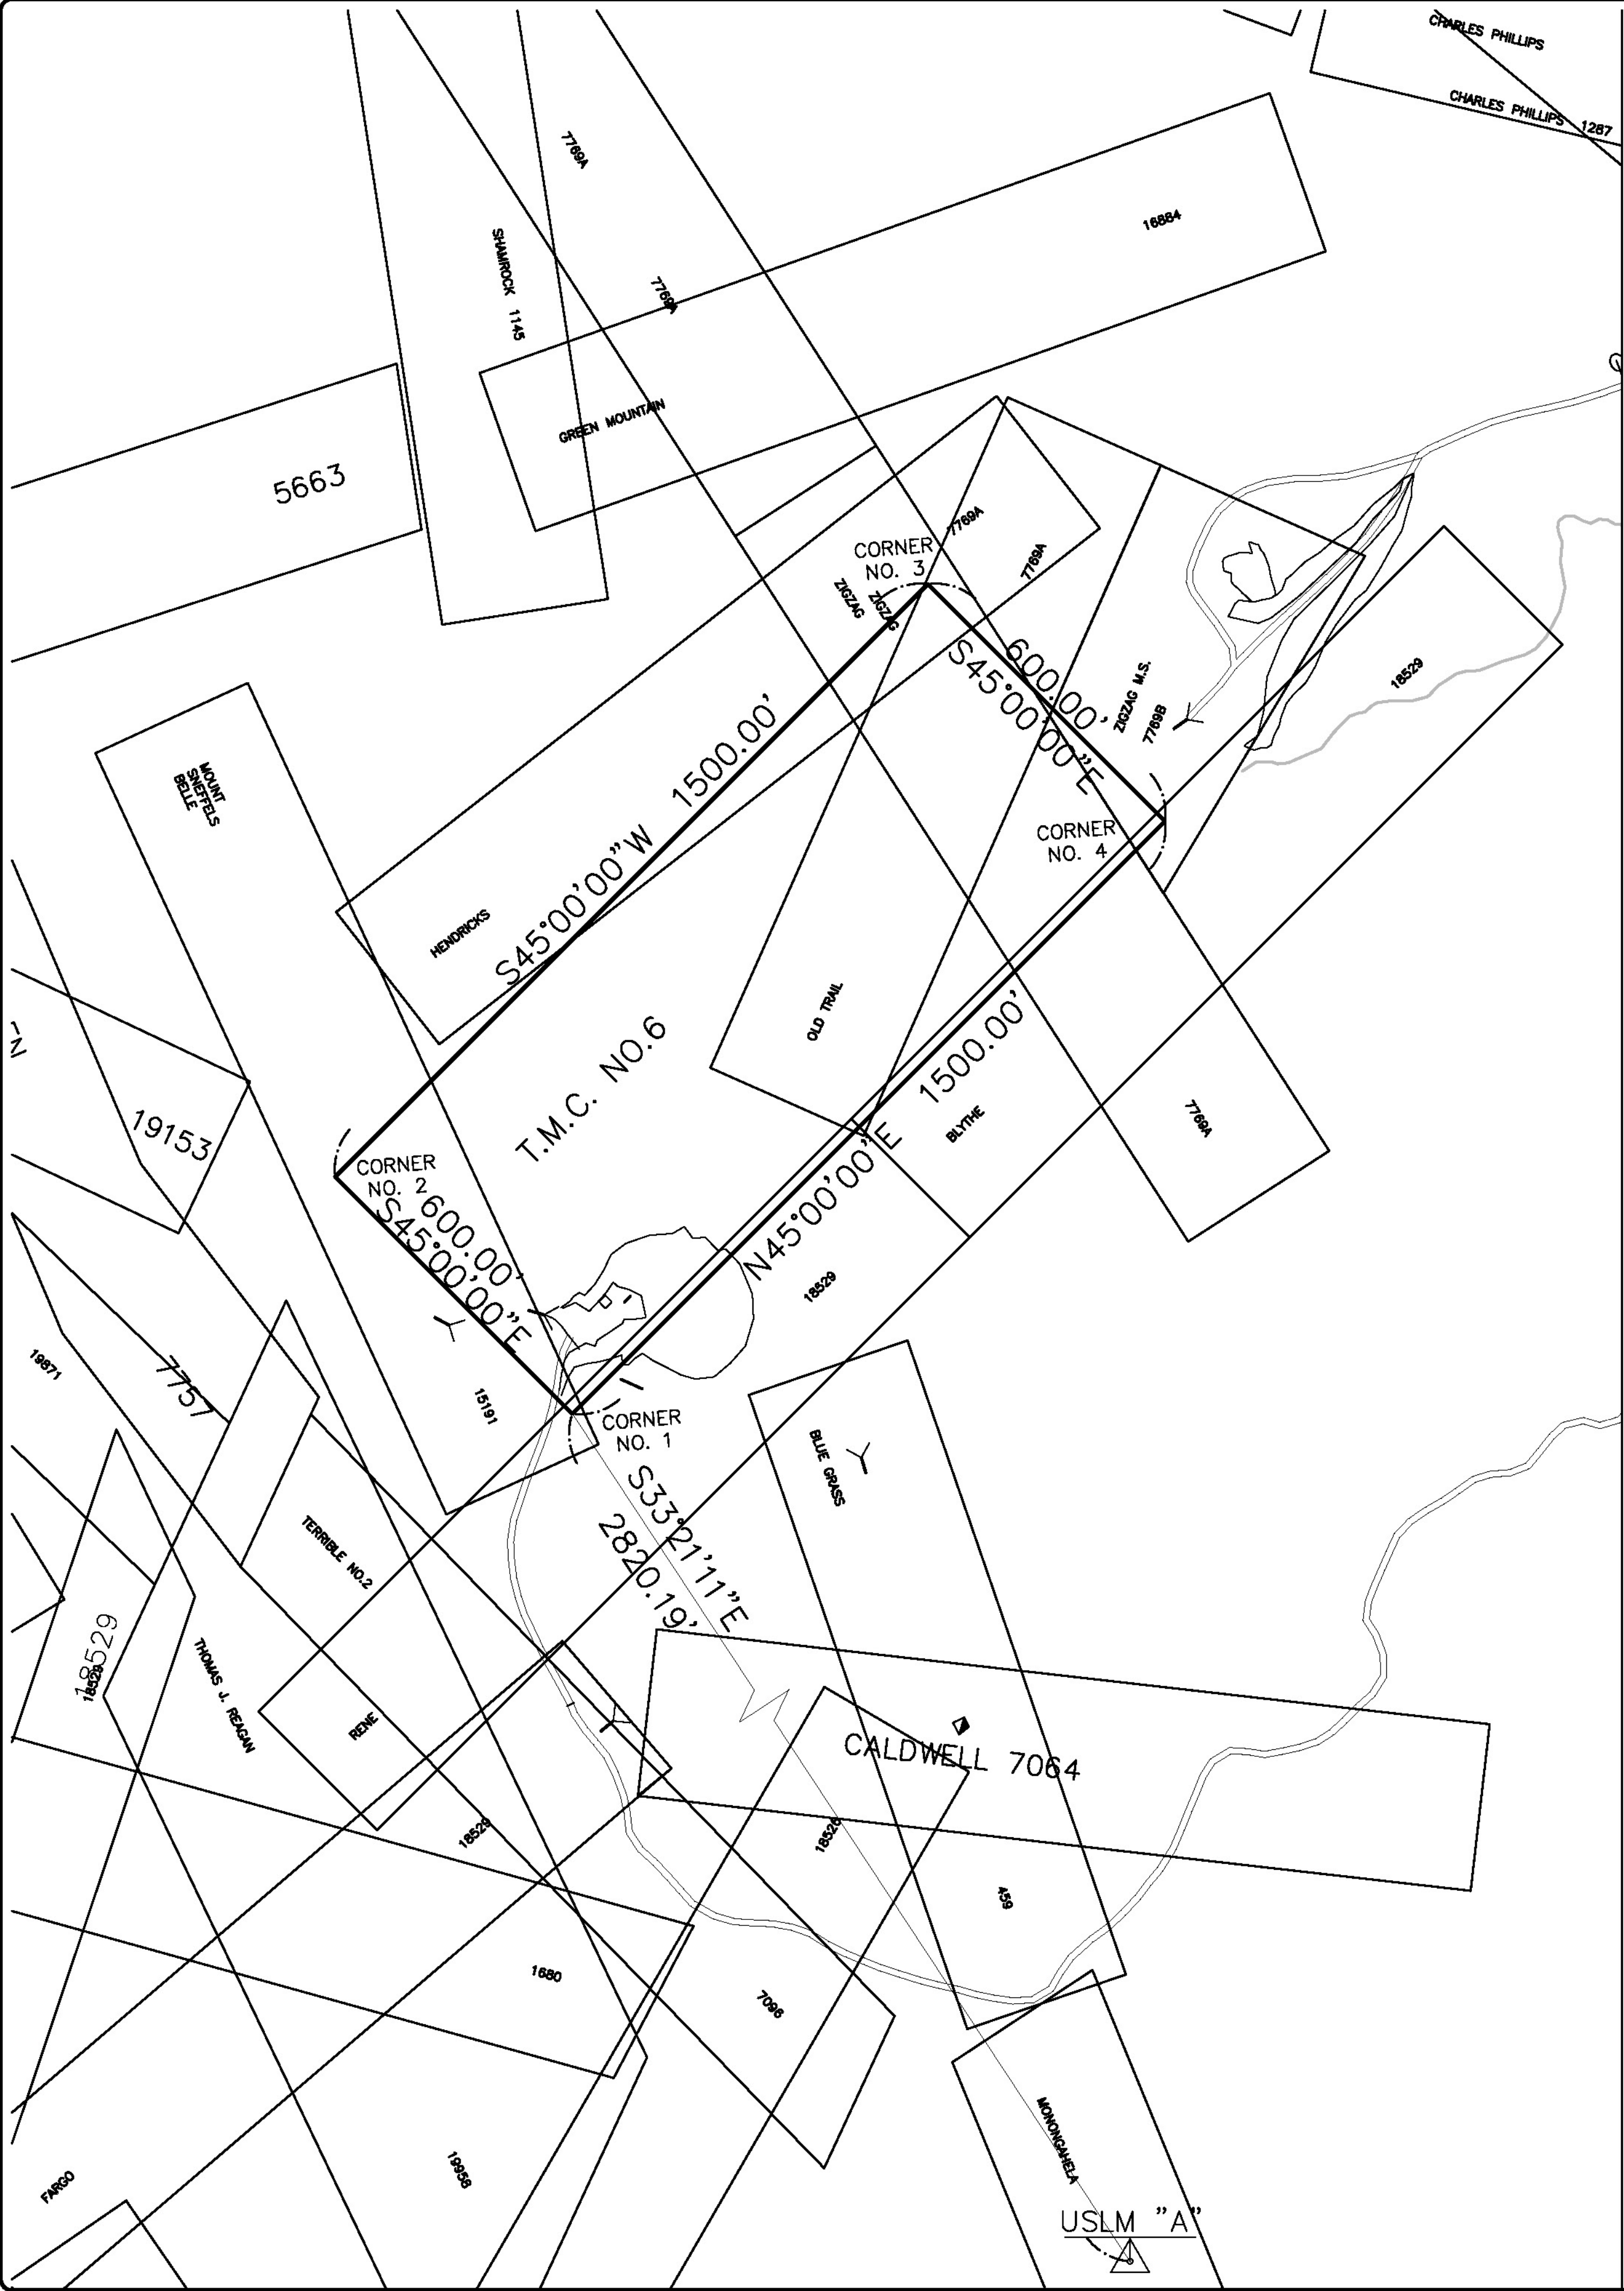

11/22/10

NO

DATE

REVISIONS

BY

DEL-MONT CONSULTANTS, INC.

ENGINEERING • SURVEYING • PLANNING

125 Colorado Ave. • Montrose, CO 81401 • (970) 248-2251 • (970) 248-2342 fax

www.del-mont.com • service@del-mont.com

DESIGNED BY: R. BARRETT

DATE REVISED: 11/02/10

SCALE: AS NOTED

DATE/CLAUDING: 08/07/2010

NEB

FILE NAME: T.SMITH/NEB

P-2011-003

2014 & 2015 Annual Reports Map

Upper Mountain Top

DMC JOB NO.: 08067

SHEET NO.: 1

OF 1 SHEETS