



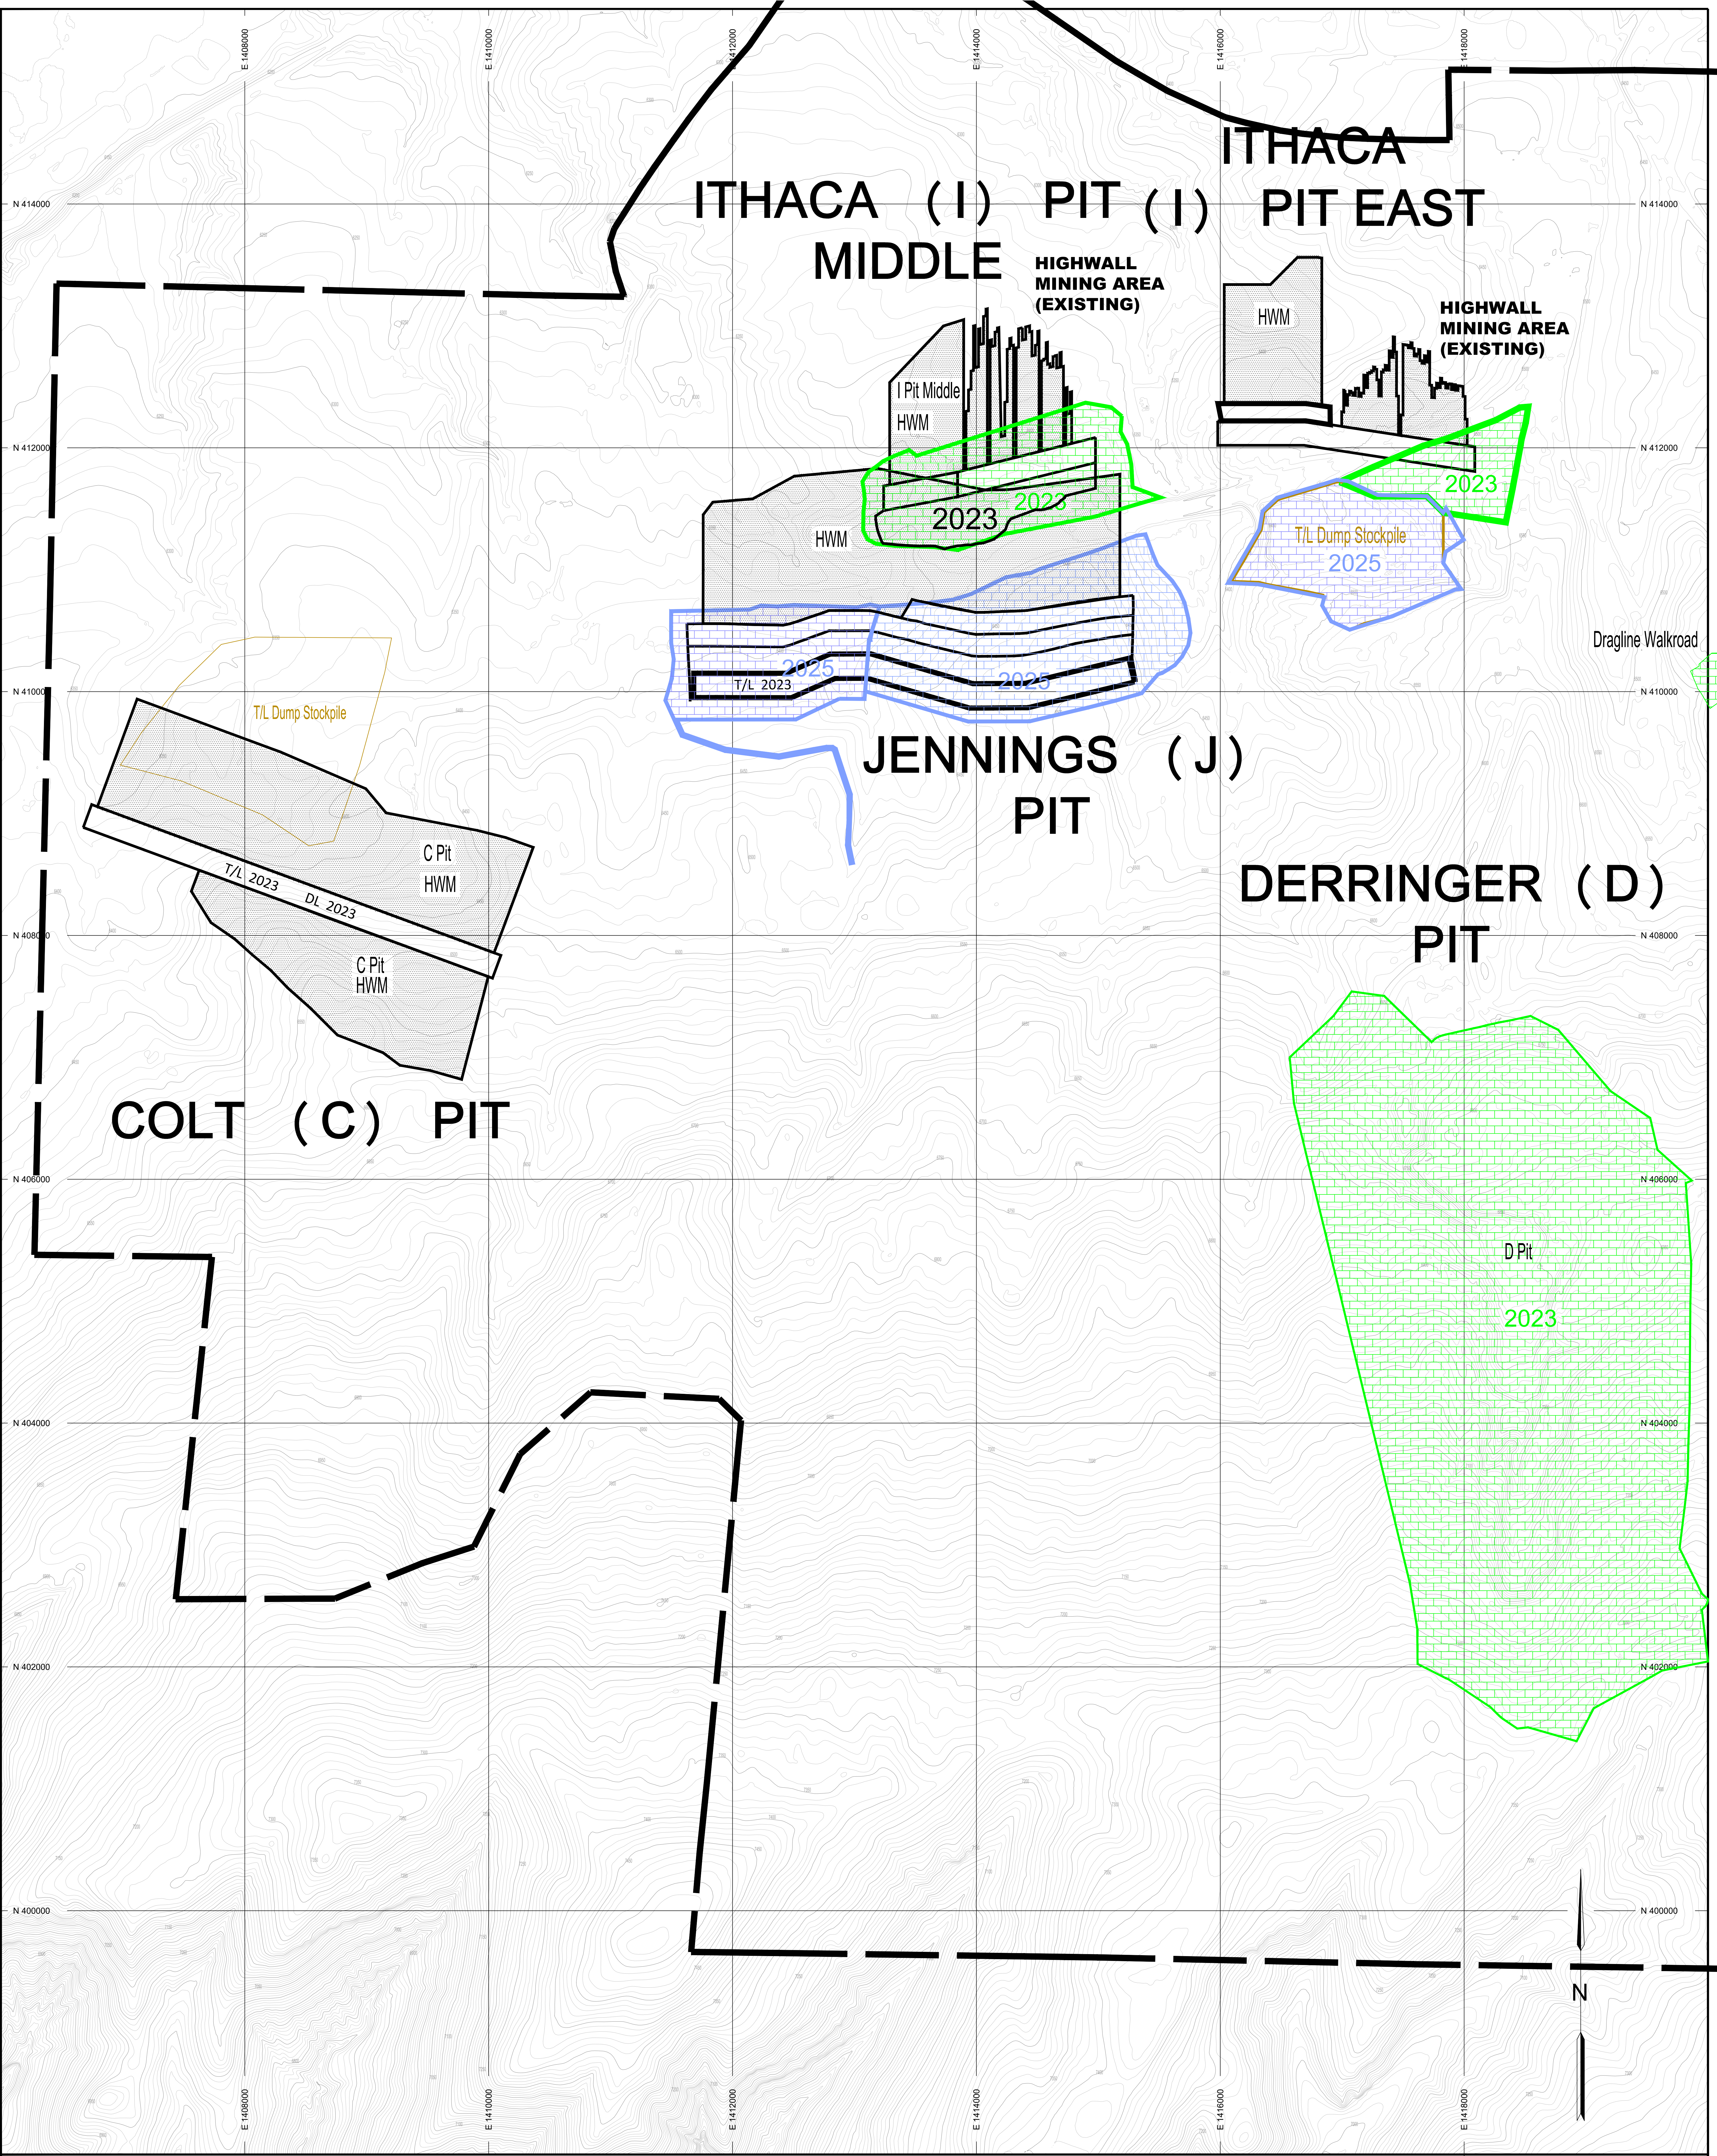

PROFESSIONAL ENGINEER'S CERTIFICATION
I, Tonia Marie Perkins, a registered Professional Engineer
in the State of Colorado, certify that this map has been
reviewed by me and is true and correct to the best of my
knowledge and information.

Tonia Marie Perkins, CO PE No. 43864
Date: _____

Note: Production may fluctuate according to economic,
geologic, or other conditions. Limits are based on
maximum possible production from 2023 through 2027.
Operations may actually progress slower than depicted
as they may be affected by geologic, mining, and other
factors. All mining operations shall follow the approved
plan and any changes shall be approved by the
Colorado Department of Natural Resources.

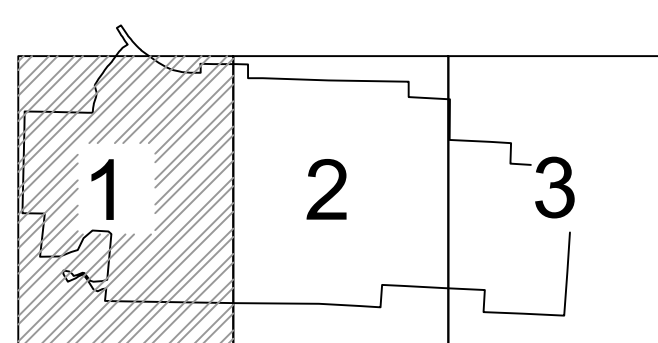

SHEET LOCATION INDEX

- LEGEND
- PERMIT BOUNDARY
 - MINING LIMITS
 - REGRADE LIMITS
 - HIGHWALL MINING AREA
 - BUTTRISS OR BACKFILL AREA

SCALE: 1" = 400 FT
CONTOUR INTERVAL: 10 FEET

Topographic information compiled from 2017 aerial photography and December 2021 Topography from Drone surveys.

Revision	Date	By	Description
001-11	02/02/22	C.B.	3 YEAR MINING RECLAMATION PLAN UPDATE
10-114	01/10/23	WTC	C PIT 1 IN EAST & PIT DRAGLINE CUTS

TRAPPER MINING INC.
TRAPPER MINE CRAIG, CO.

MINING AND REGRADE

SCALE: 1" = 400'
DESIGNED BY: TMP/BCN
DRAWN BY: BCN
DATE: 05/14/20

Sheet 1 of 3
M10A
SHEET 1

