



EXHIBIT F-1 - RECLAMATION PLAN MAP
Meeker Sand & Gravel
M-1976-038

Map showing the two phases of mining/reclamation in expansion area, storage areas for topsoil & overburden, as well as notes about what will remain following final reclamation.

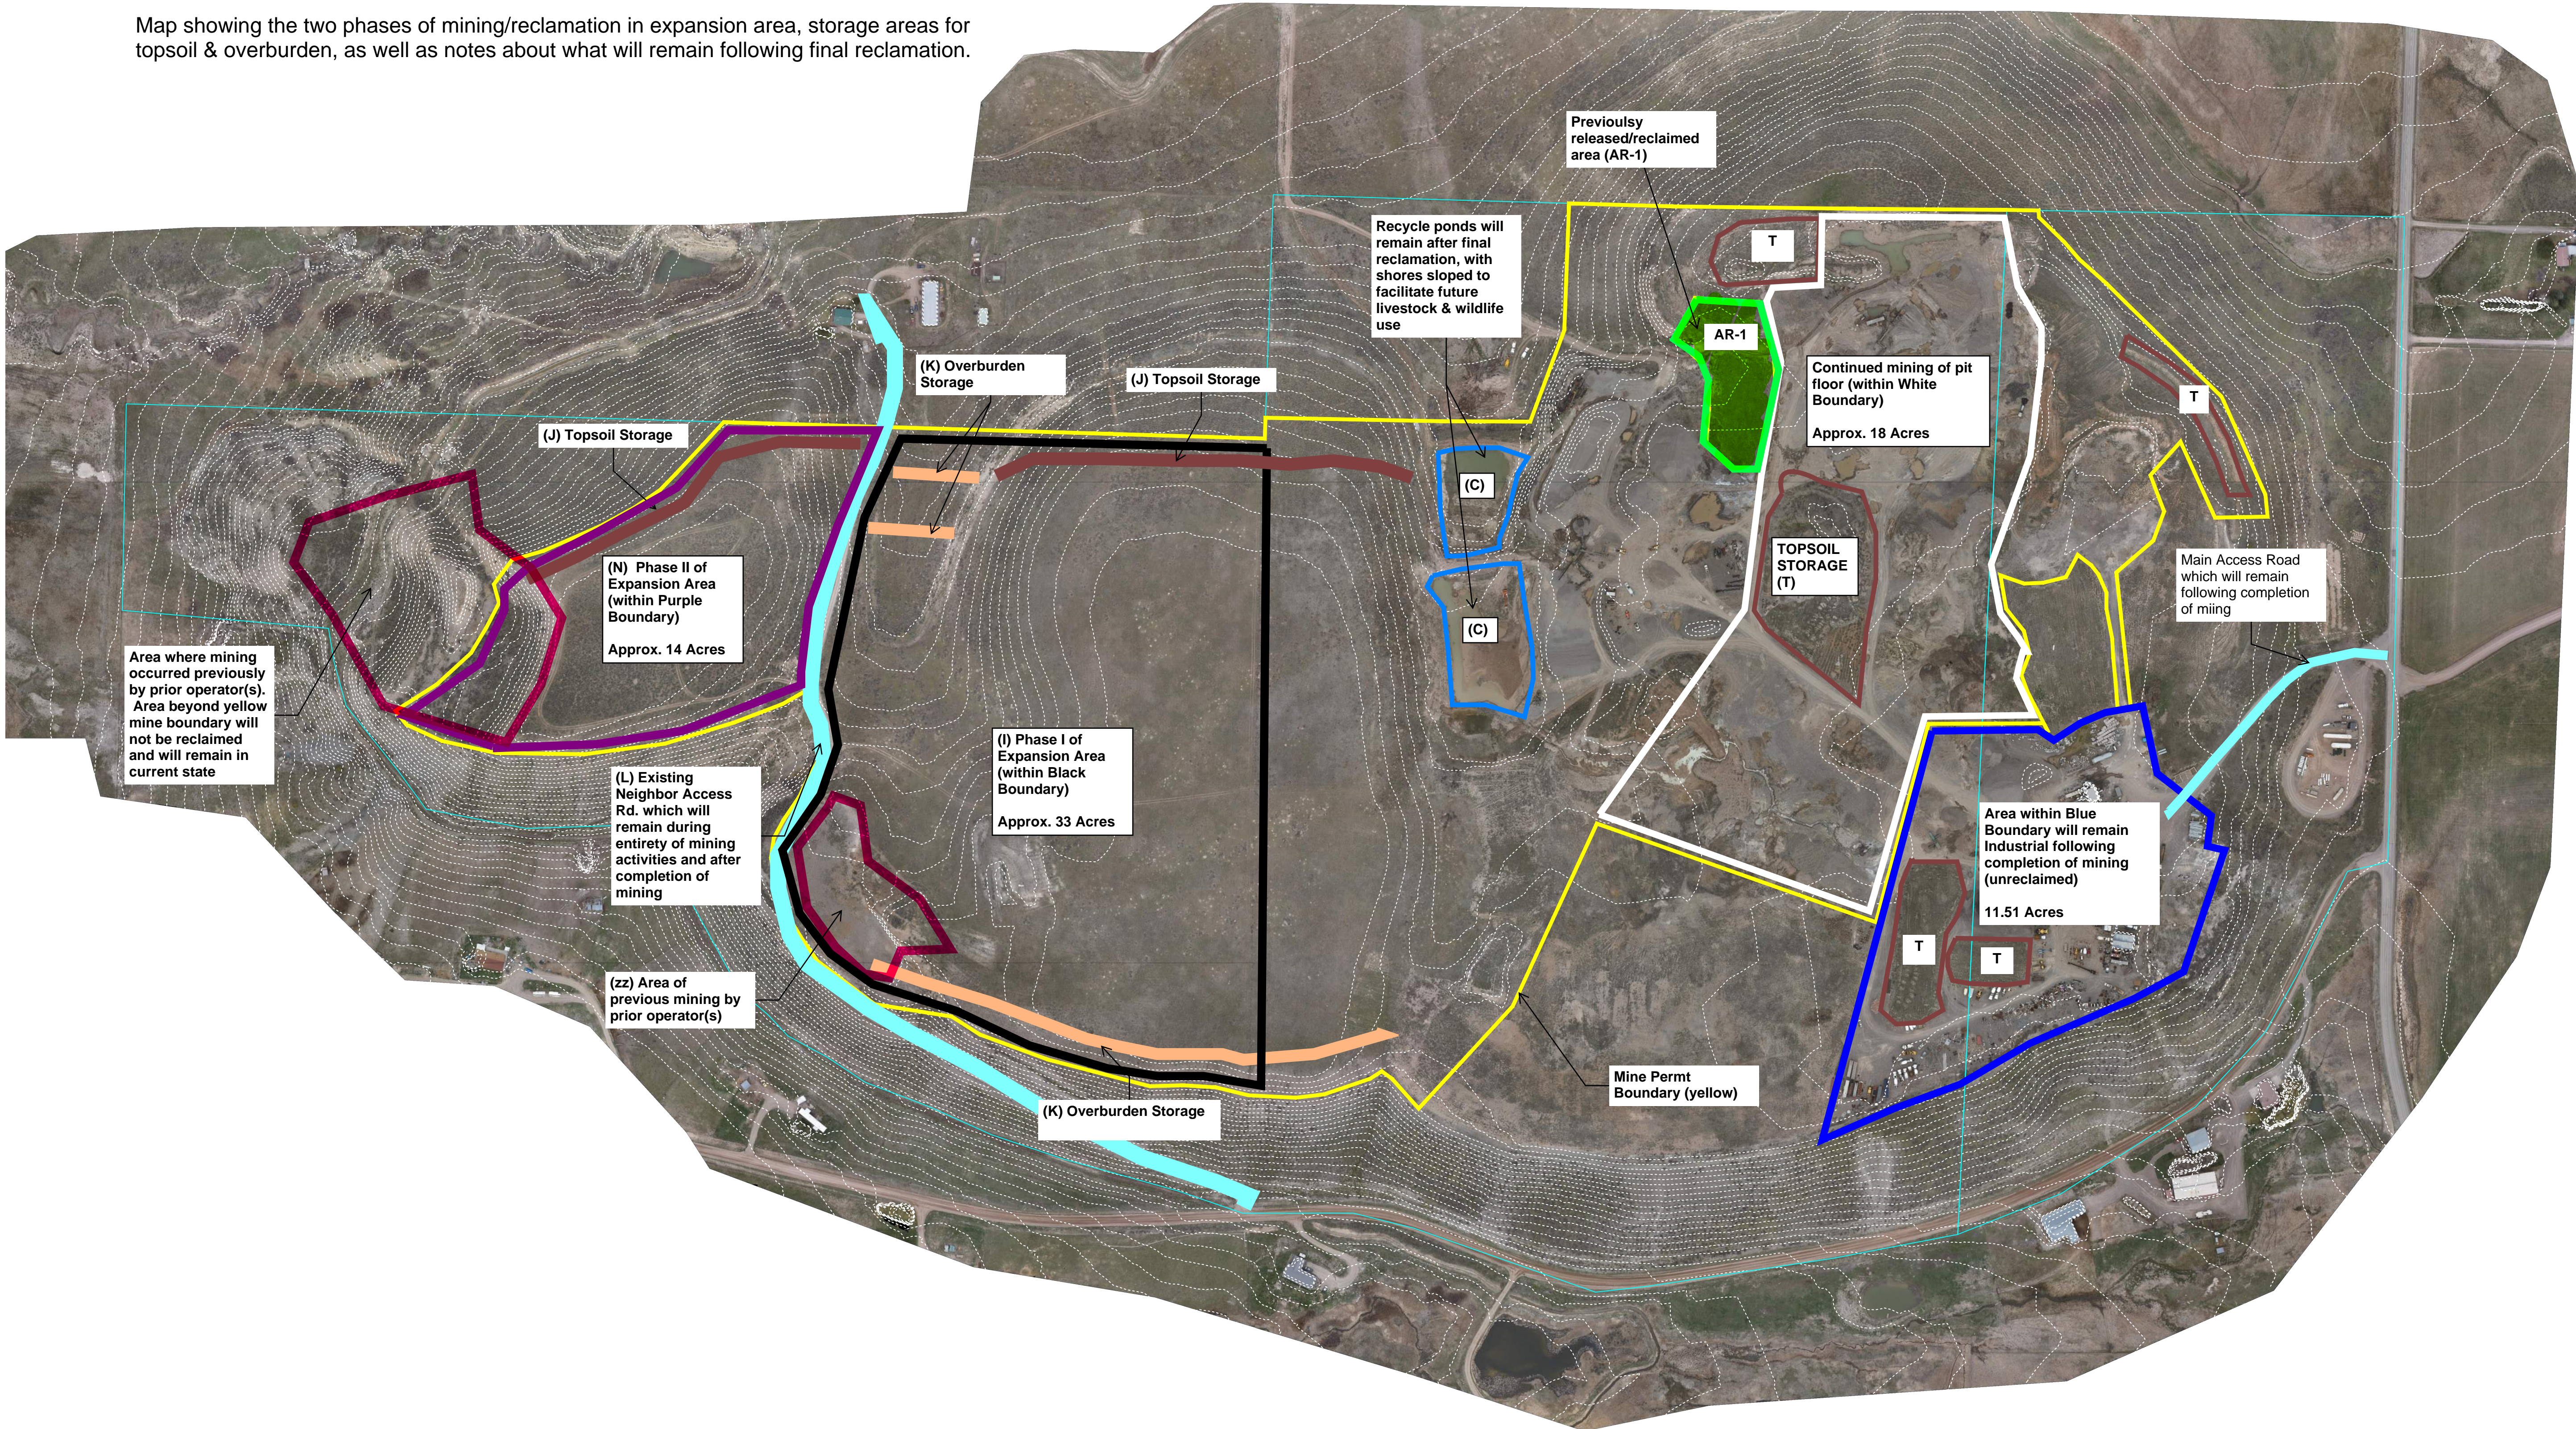

- LEGEND -

- Property Line
- New Permit Boundary

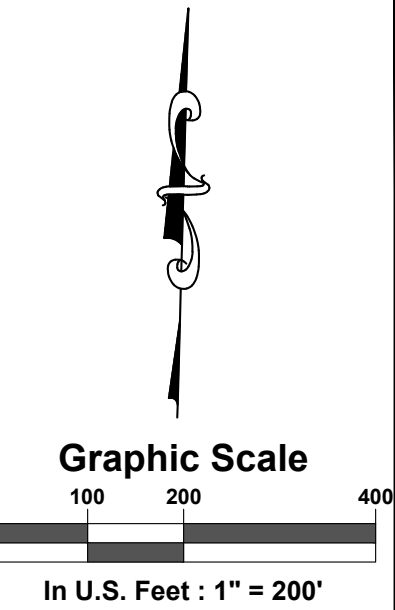

SGM
118 West Sixth Street, Suite 200
Glenwood Springs, CO 81601
970.945.1004
www.sgm-inc.com

Meeker Sand & Gravel
Rio Blanco County, Colorado

#	Revision	Date	By:
1			
2			
3			
4			
5			
6			
7			
8			
9			

Job No. _____
Date: _____
Approved: _____ PLS: _____
File: MSG-Exhibit_recover001
Location: _____

Overview