


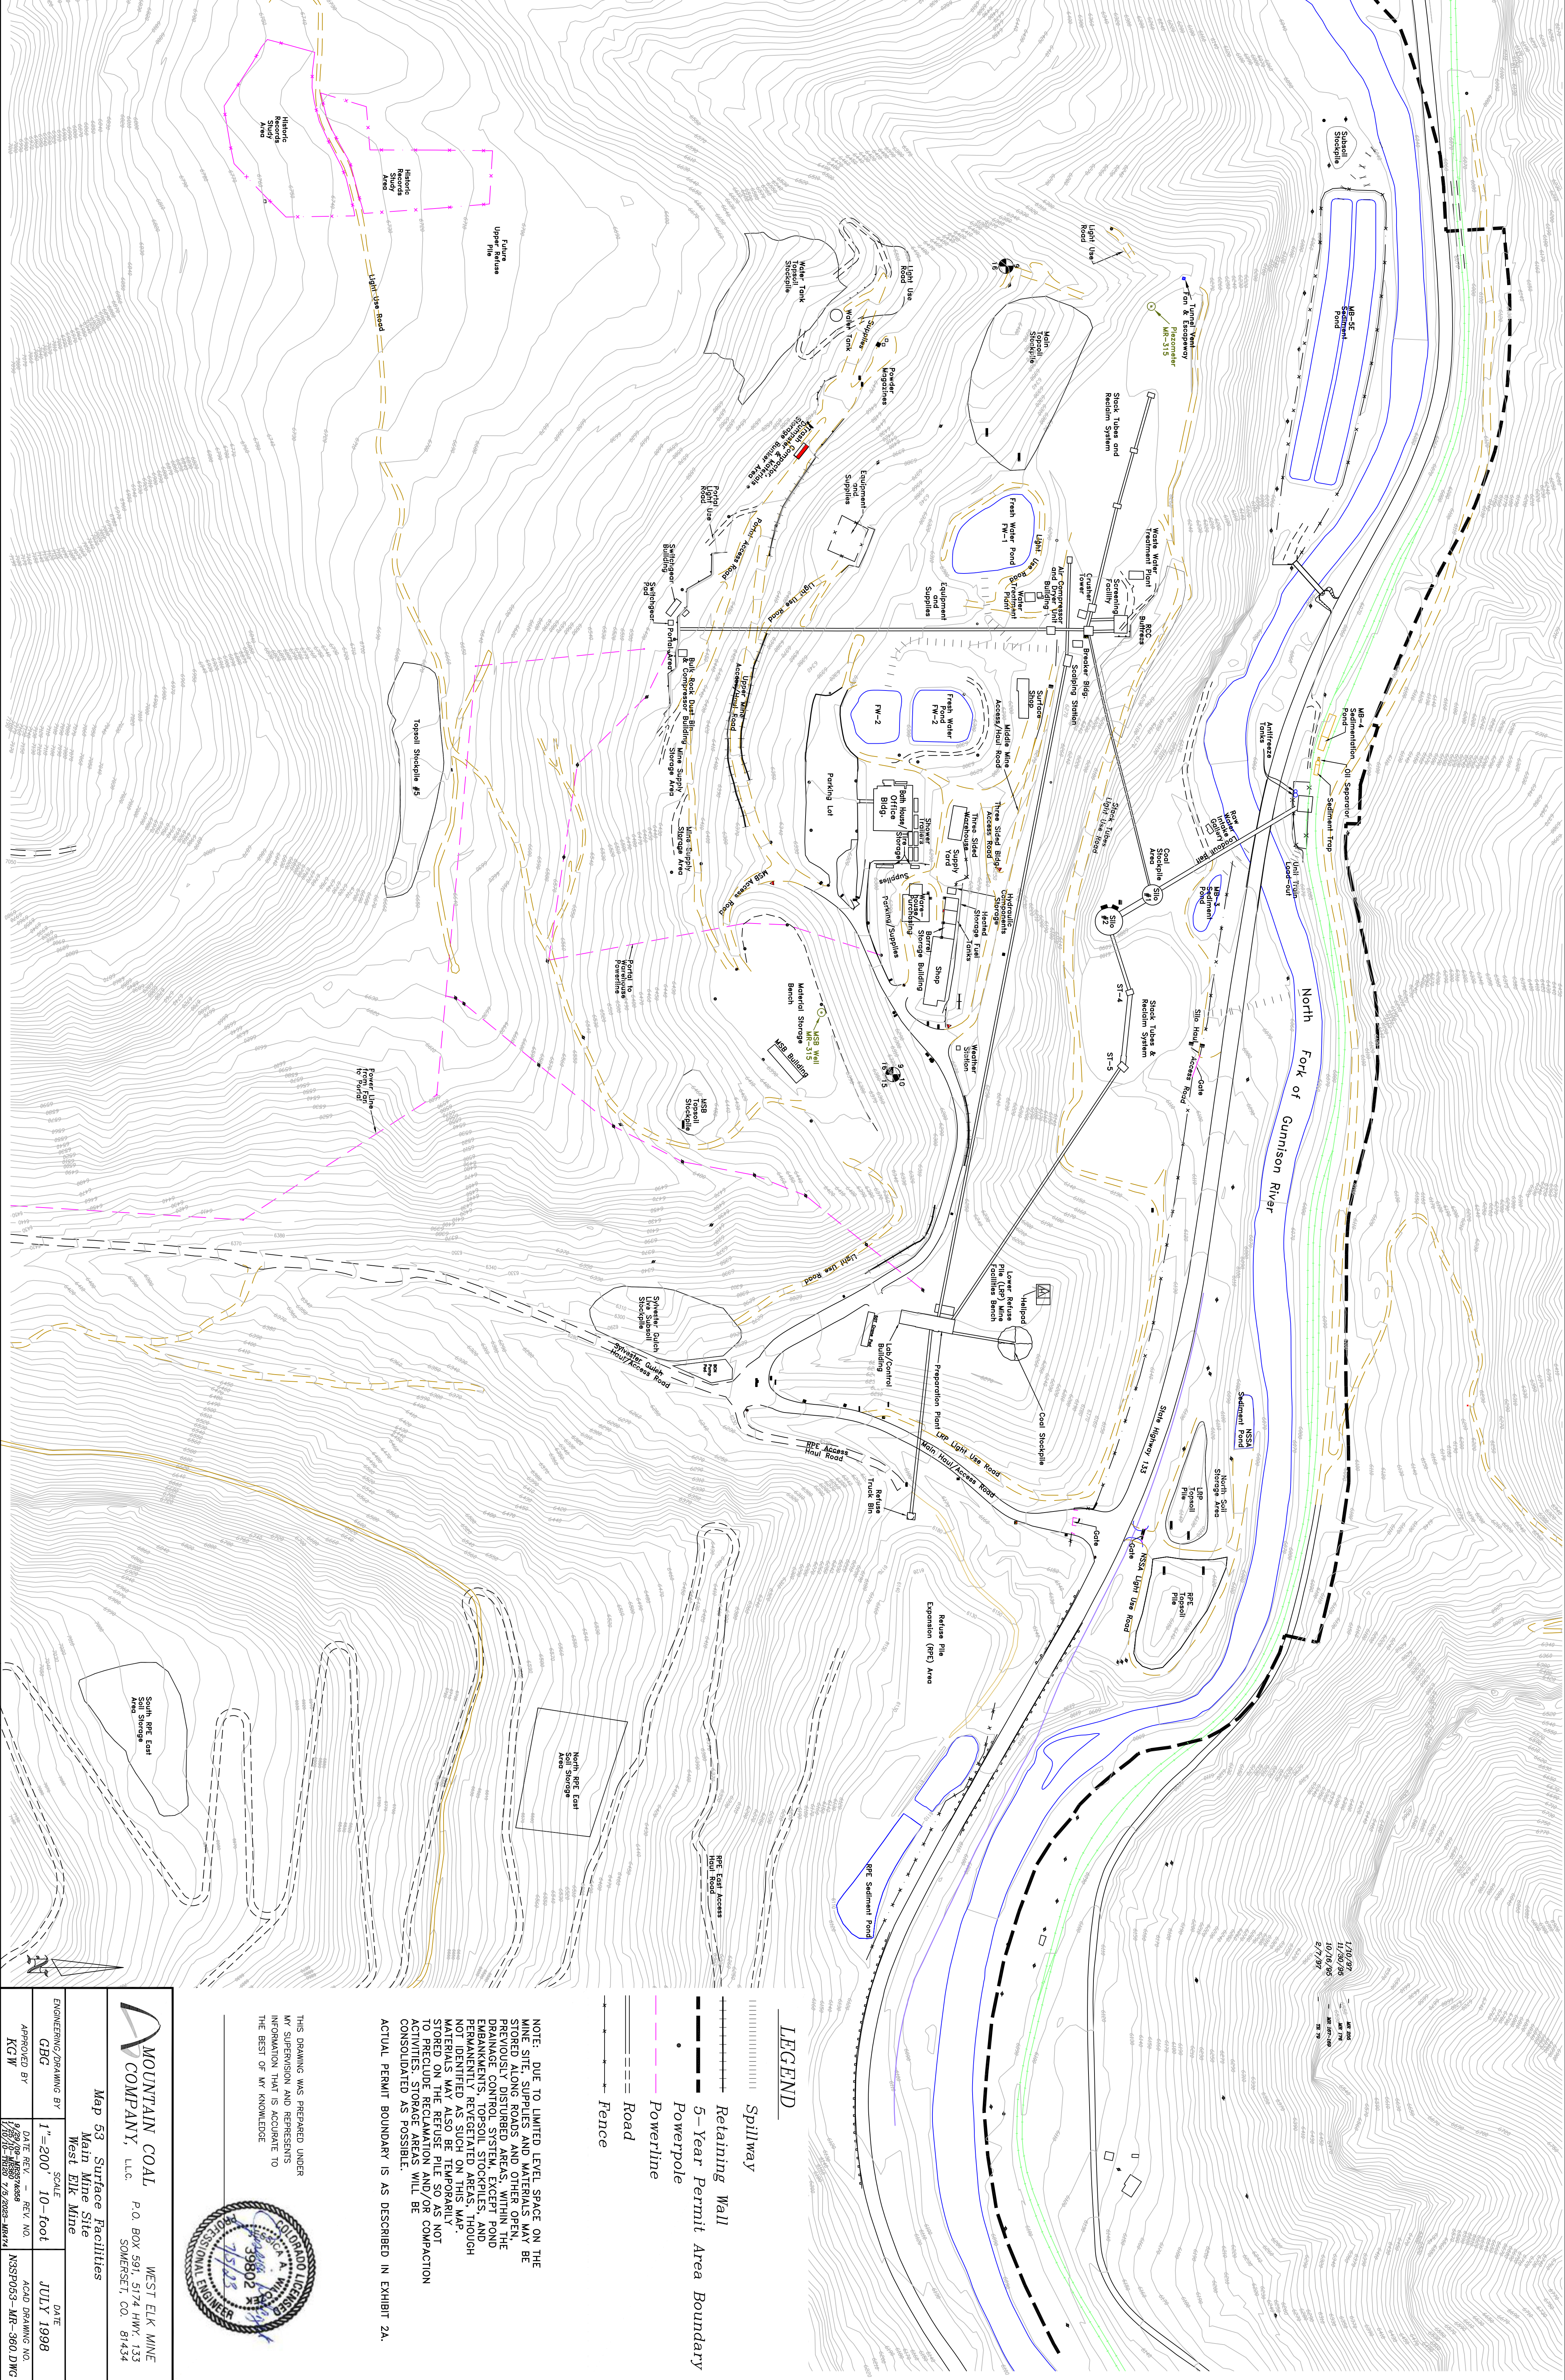

MOUNTAIN COAL COMPANY, L.L.C. WEST ELK MINE P.O. BOX 591, 5174 HWY. 133 SOMERSET, CO. 81434		
Map 53 Surface Facilities		
Main Mine Site		
West Elk Mine		
ENGINEERING/DRAWING BY	SCALE	DATE
GBG	1"=200' 10'-foot	JULY 1998
APPROVED BY	DATE REV. - REV. NO.	ACAD DRAWING NO.
KC W	1/10/00 - REVISION 7/2/2023 - MRW	MSP7053-MR-360.DWG



THIS DRAWING WAS PREPARED UNDER MY SUPERVISION AND REPRESENTS INFORMATION THAT IS ACCURATE TO THE BEST OF MY KNOWLEDGE.

ACTUAL PERMIT BOUNDARY IS AS DESCRIBED IN EXHIBIT 2A.

NOTE: DUE TO LIMITED LEVEL SPACE ON THE MAIN SITE, SUPPLIES AND MATERIALS WILL BE STORED ALONG ROADS AND OTHER OPEN, PREVIOUSLY DISTURBED AREAS. WITHIN THE DRAINAGE CONTROL SYSTEM, EXCEPT POND EMBANKMENTS, TOPSOIL STOCKPILES, AND NOT IDENTIFIED AS SUCH IN THIS MAP. MATERIALS WILL BE STORED IN THIS PILE, STORED ON THE REFUSE PILE SO AS NOT TO PRECLUDE RECLAMATION AND/OR COMPACTION ACTIVITIES. STORAGE AREAS WILL BE CONSOLIDATED AS POSSIBLE.

- Spillway
- Retaining Wall
- 5-Year Permit Area Boundary
- Powerpole
- Powerline
- Road
- Fence

LEGEND