

PERMIT 1 N-86-148
 IN THE SE1/4 NE1/4 OF SEC. 20, T34N, R9E, N.M.P.M.
 LA PLATA COUNTY, COLORADO

WESTERN LAND SURVEYS, INC.
 39 HAYES LANE
 DURANGO, COLORADO

DATE	APPROVED BY	CHECKED BY	JOB NO.
10/1/99	S. JOHNSON	S. JOHNSON	1111

RECLAMATION PLAN

REVISED 6 August '99




Douglas O. Johnston

OFFICE

DURANGO
 OFFICE

Sprayed
 Pit
 24D/LVO
 6-1-23

Irrigation
 Riser
 0

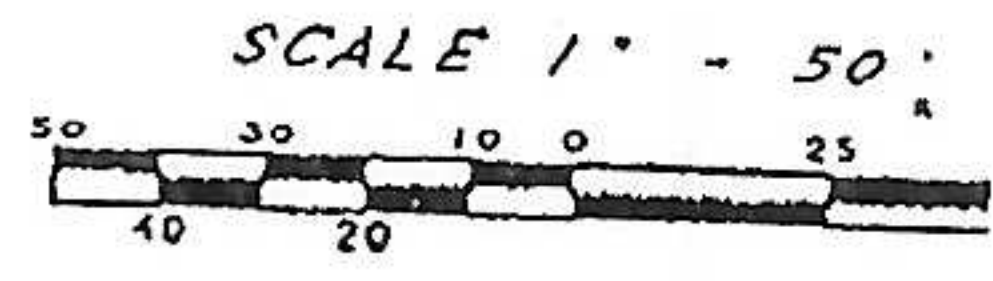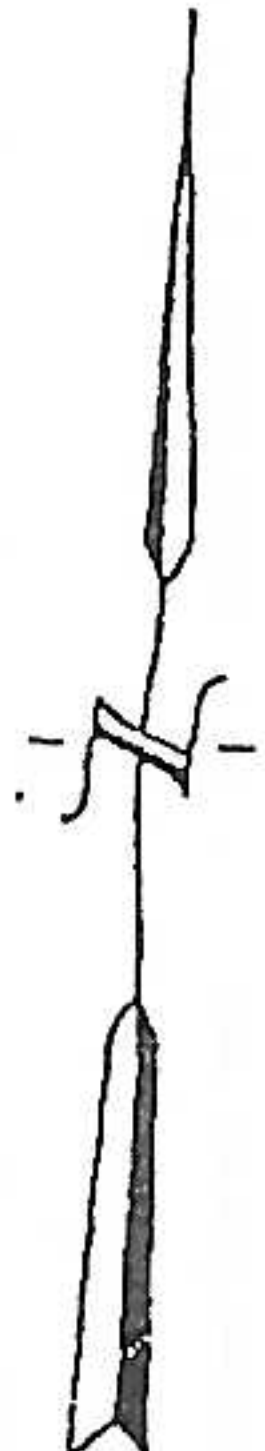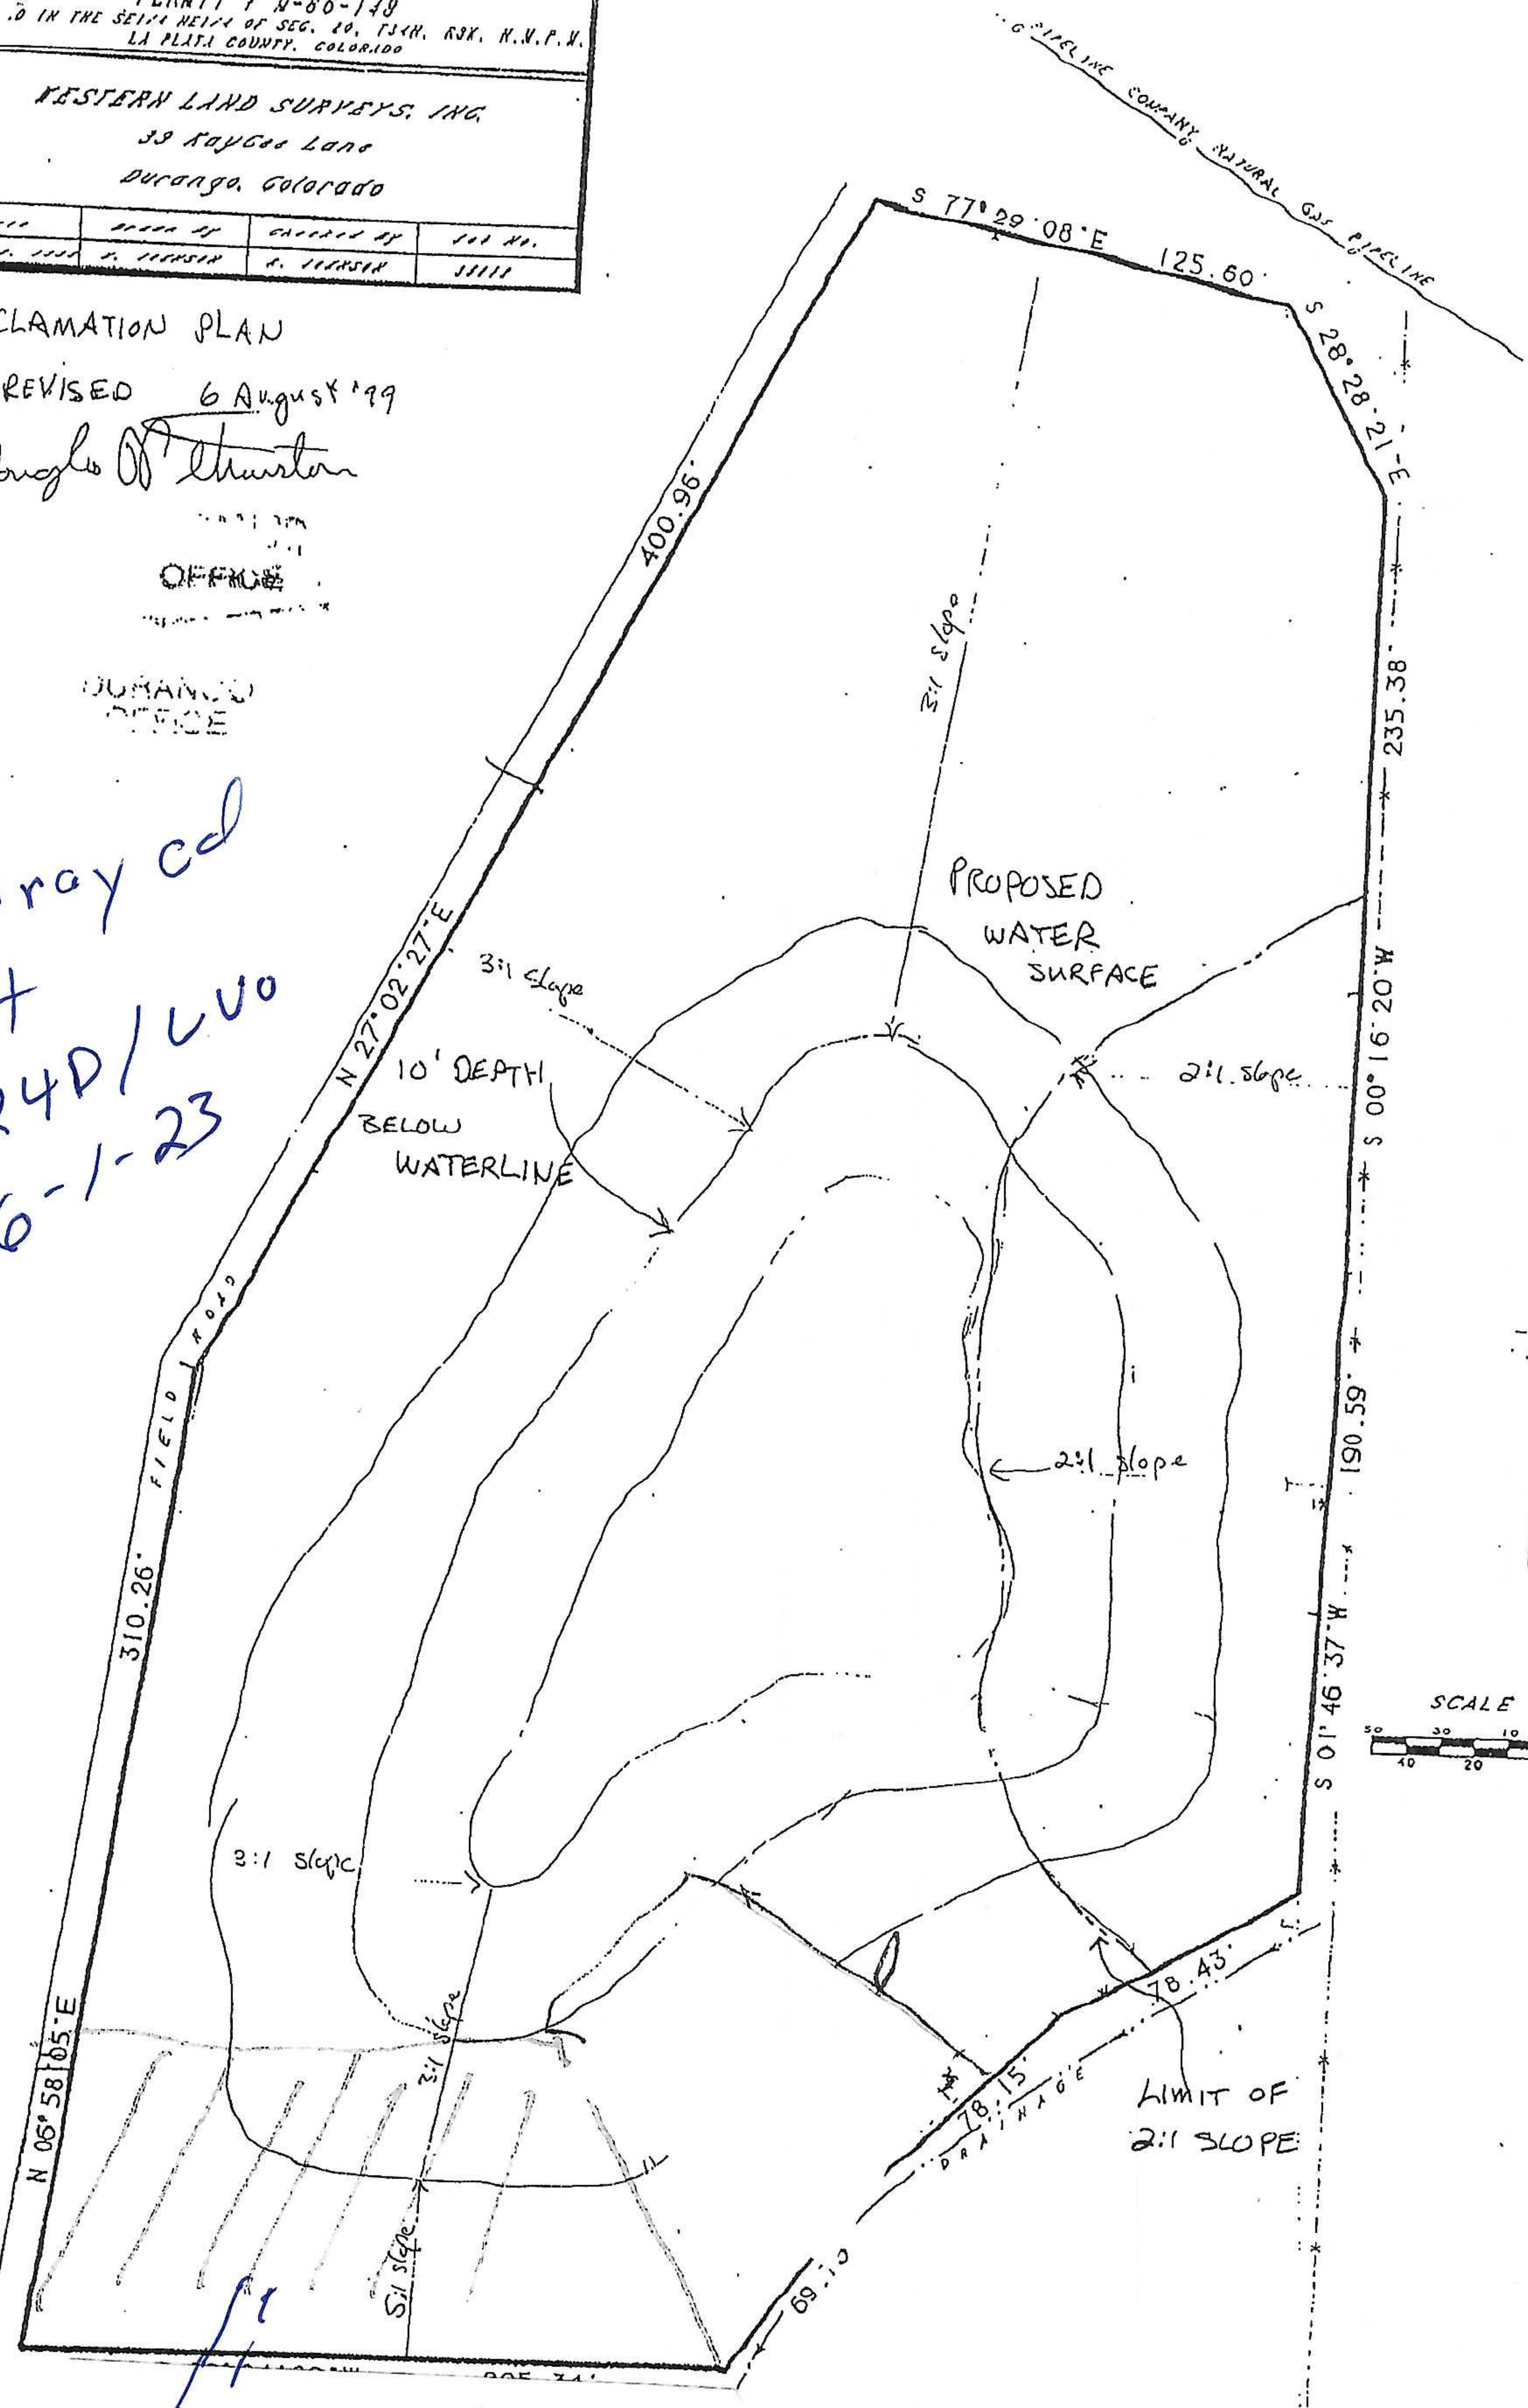

Working on
 Outlet
 pipe

LIMIT OF
 2:1 SLOPE