


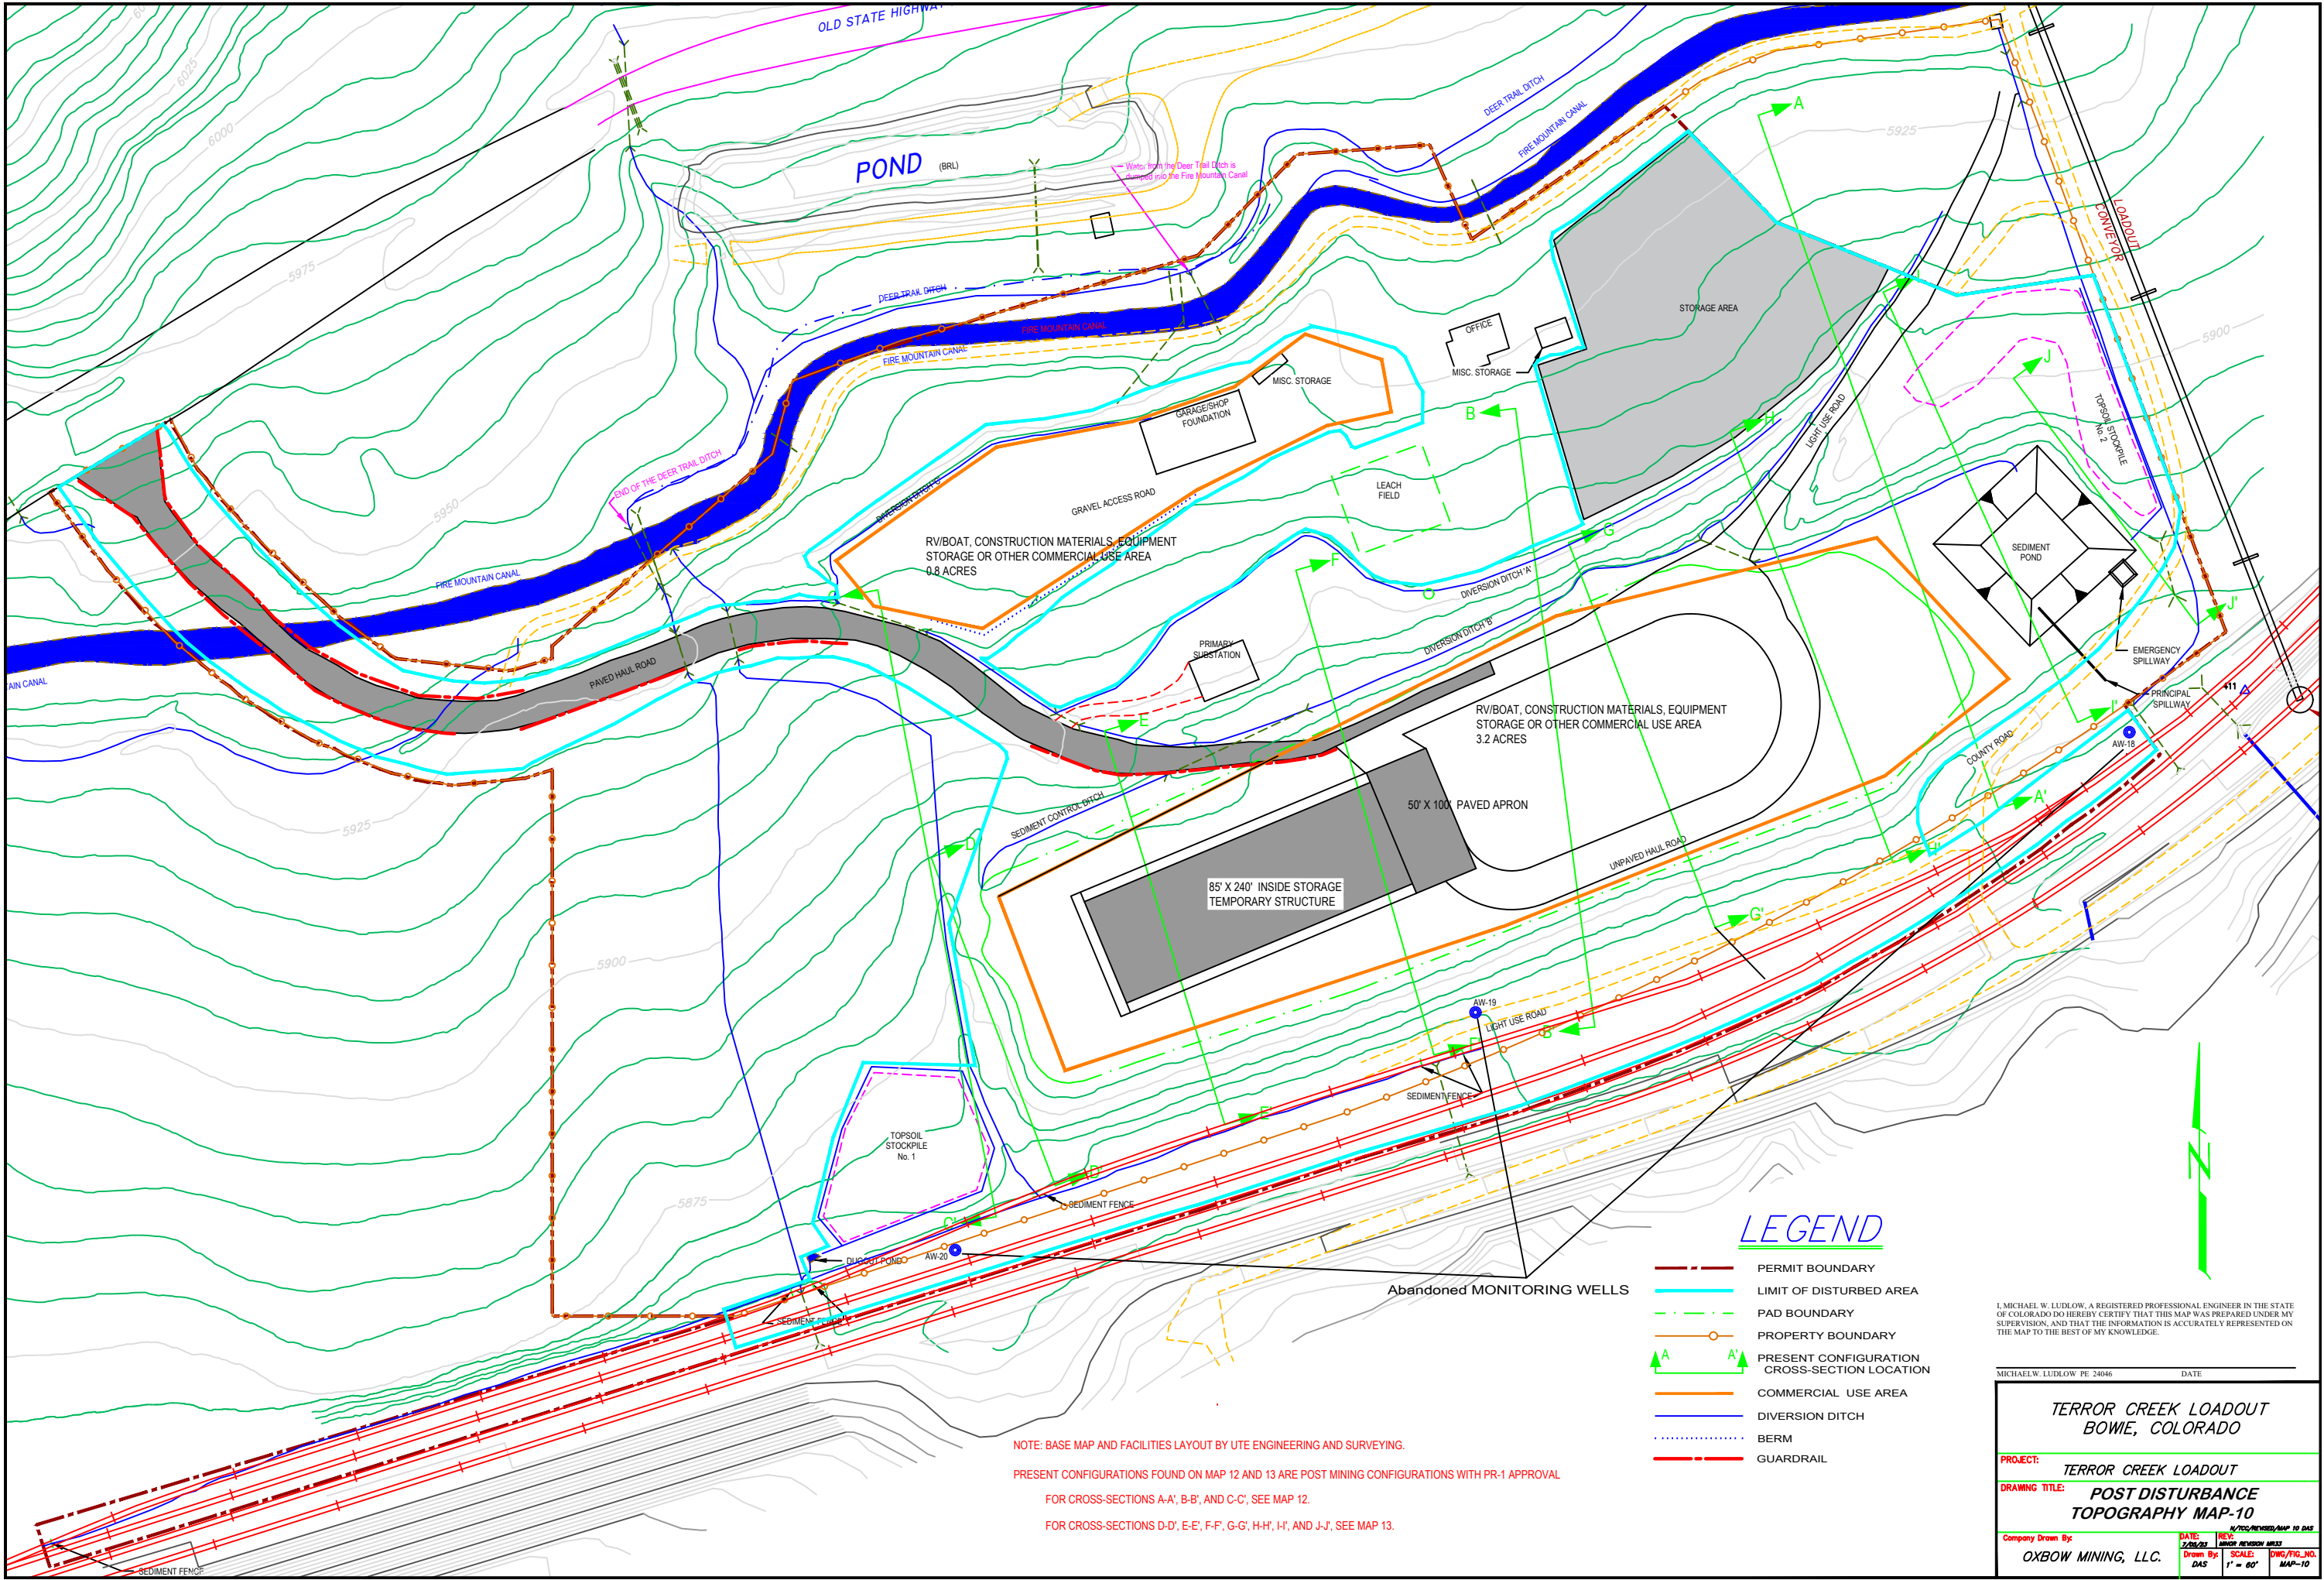

NOTE: BASE MAP AND FACILITIES LAYOUT BY UTE ENGINEERING AND SURVEYING.
PRESENT CONFIGURATIONS FOUND ON MAP 12 AND 13 ARE POST MINING CONFIGURATIONS WITH PR-1 APPROVAL
FOR CROSS-SECTIONS A-A', B-B', AND C-C', SEE MAP 12.
FOR CROSS-SECTIONS D-D', E-E', F-F', G-G', H-H', I-I', AND J-J', SEE MAP 13.

- LEGEND**
- PERMIT BOUNDARY
 - LIMIT OF DISTURBED AREA
 - PAD BOUNDARY
 - PROPERTY BOUNDARY
 - PRESENT CONFIGURATION CROSS-SECTION LOCATION
 - COMMERCIAL USE AREA
 - DIVERSION DITCH
 - BERM
 - GUARDRAIL

I, MICHAEL W. LUDLOW, A REGISTERED PROFESSIONAL ENGINEER IN THE STATE OF COLORADO DO HEREBY CERTIFY THAT THIS MAP WAS PREPARED UNDER MY SUPERVISION, AND THAT THE INFORMATION IS ACCURATELY REPRESENTED ON THE MAP TO THE BEST OF MY KNOWLEDGE.

MICHAEL W. LUDLOW PE 24046 DATE

TERROR CREEK LOADOUT BOWIE, COLORADO	
PROJECT: TERROR CREEK LOADOUT	
DRAWING TITLE: POST DISTURBANCE TOPOGRAPHY MAP-10	
Company Drawn By: OXBOW MINING, LLC.	DATE: 1/28/23 Drawn By: DAS
REVISION: REVISION 0032 SCALE: 1" = 60'	DWG./FIG. NO.: MAP-10