


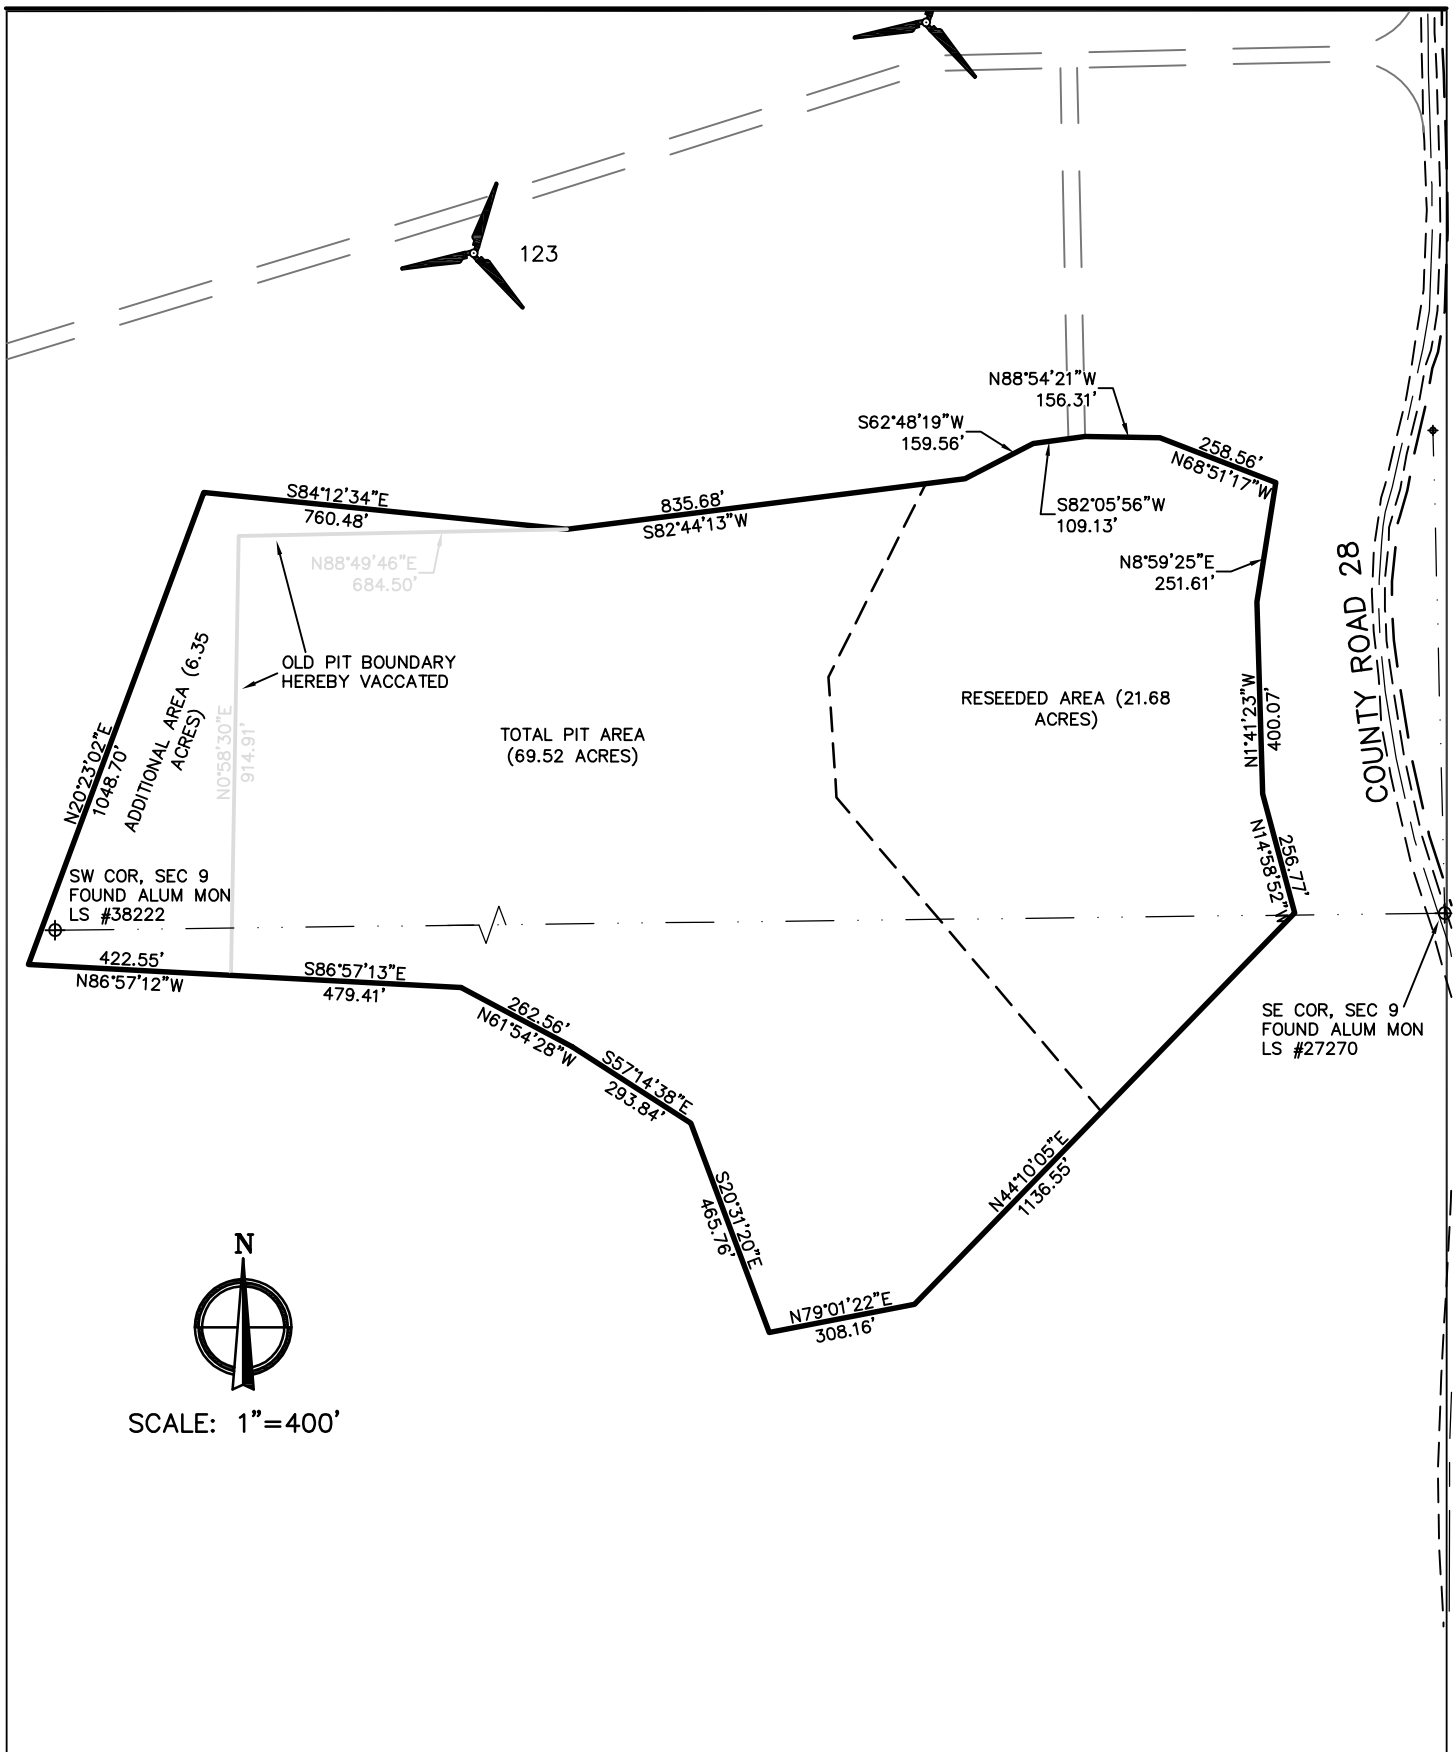

 FRANE SURVEYING INC. Physical Address: 34834 Annie Cir. Mail to: Box 2372, Elizabeth, CO 80107 Ph. 303-243-0037 www.franesurveying.com	PROJECT OWNER: SMITHBURG FAMILY PARTNERSHIP, LLLP Lincoln & Elbert Counties	SHEET TITLE: HIGGINS PIT 2	SHEET NO.: 01 DATE: 6/28/13
---	--	--	--