
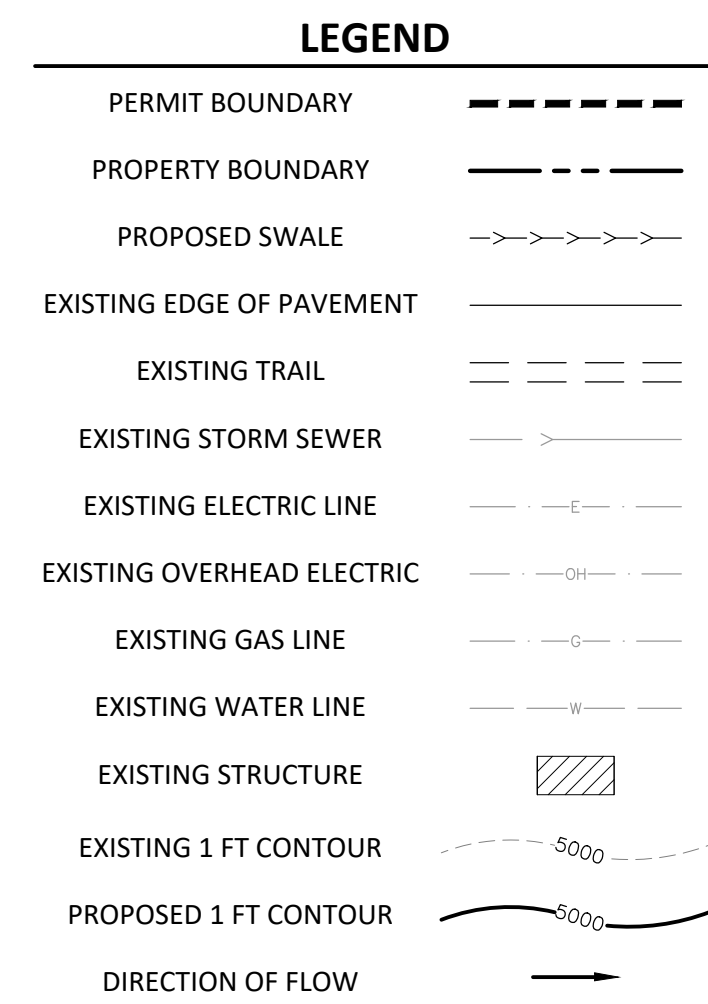
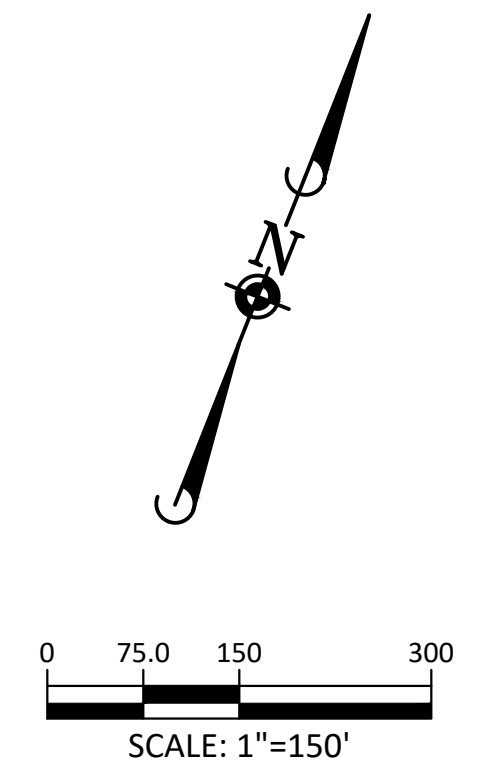
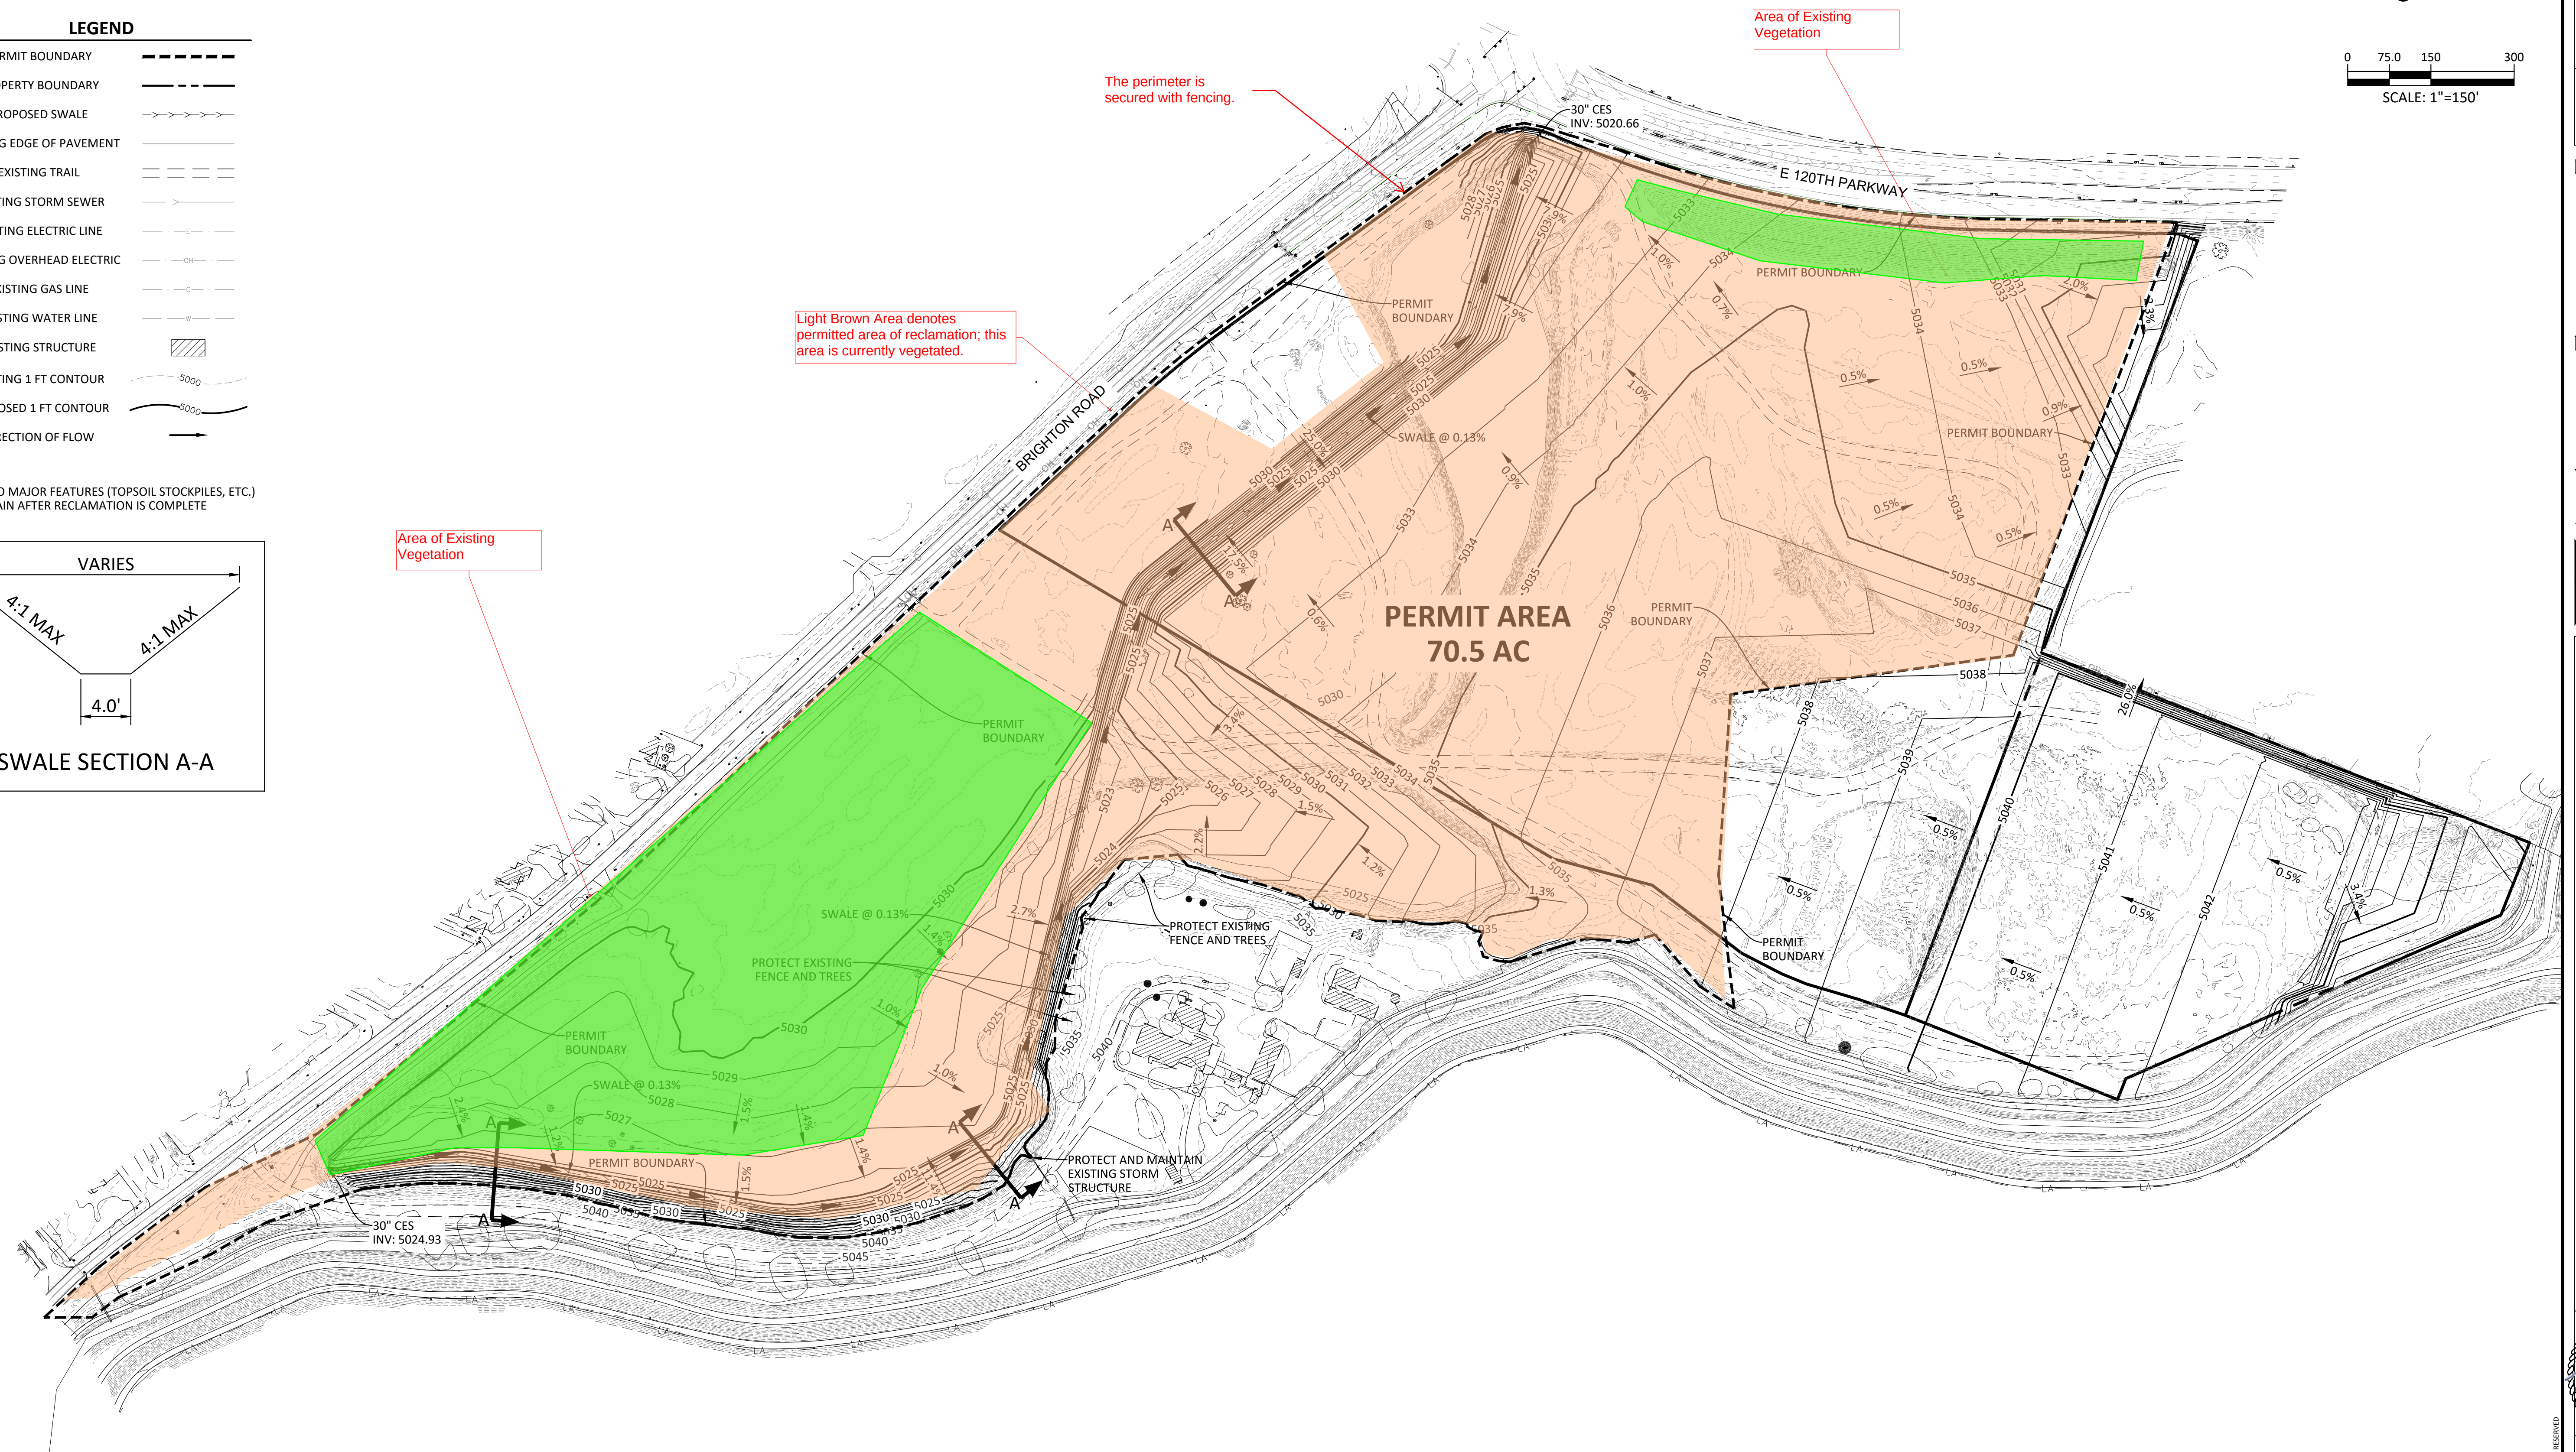


EXHIBIT F - RECLAMATION PLAN MAP

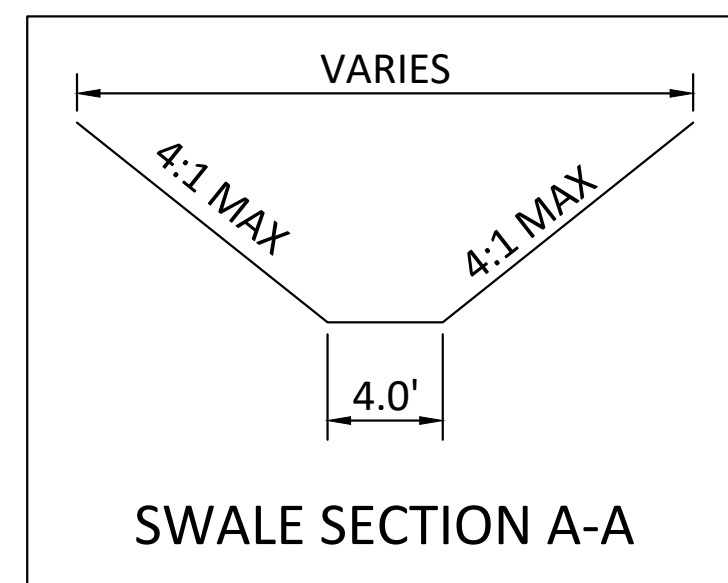

NOTE: NO MAJOR FEATURES (TOPSOIL STOCKPILES, ETC.)
TO REMAIN AFTER RECLAMATION IS COMPLETE

[illegible]

Manhard
CONSULTING LTD.
7500 East Orchard Road, Suite 150-N, Greenwood Village, CO 80111 ph 303.708.0500 manhard.com
Civil Engineering | Surveying & Geospatial Services | GIS
Water Resource Management | Construction Management

APPLICANT - MANN LAKE HOLDINGS, LLC

ADAMS COUNTY, COLORADO

EXHIBIT F - RECLAMATION PLAN MAP



PROJ. MGR.: RJM
PROJ. ASSOC.: GTI
DRAWN BY: MAM
DATE: 09/17/2020

SHEET
1 OF 1
CEXACCO01