


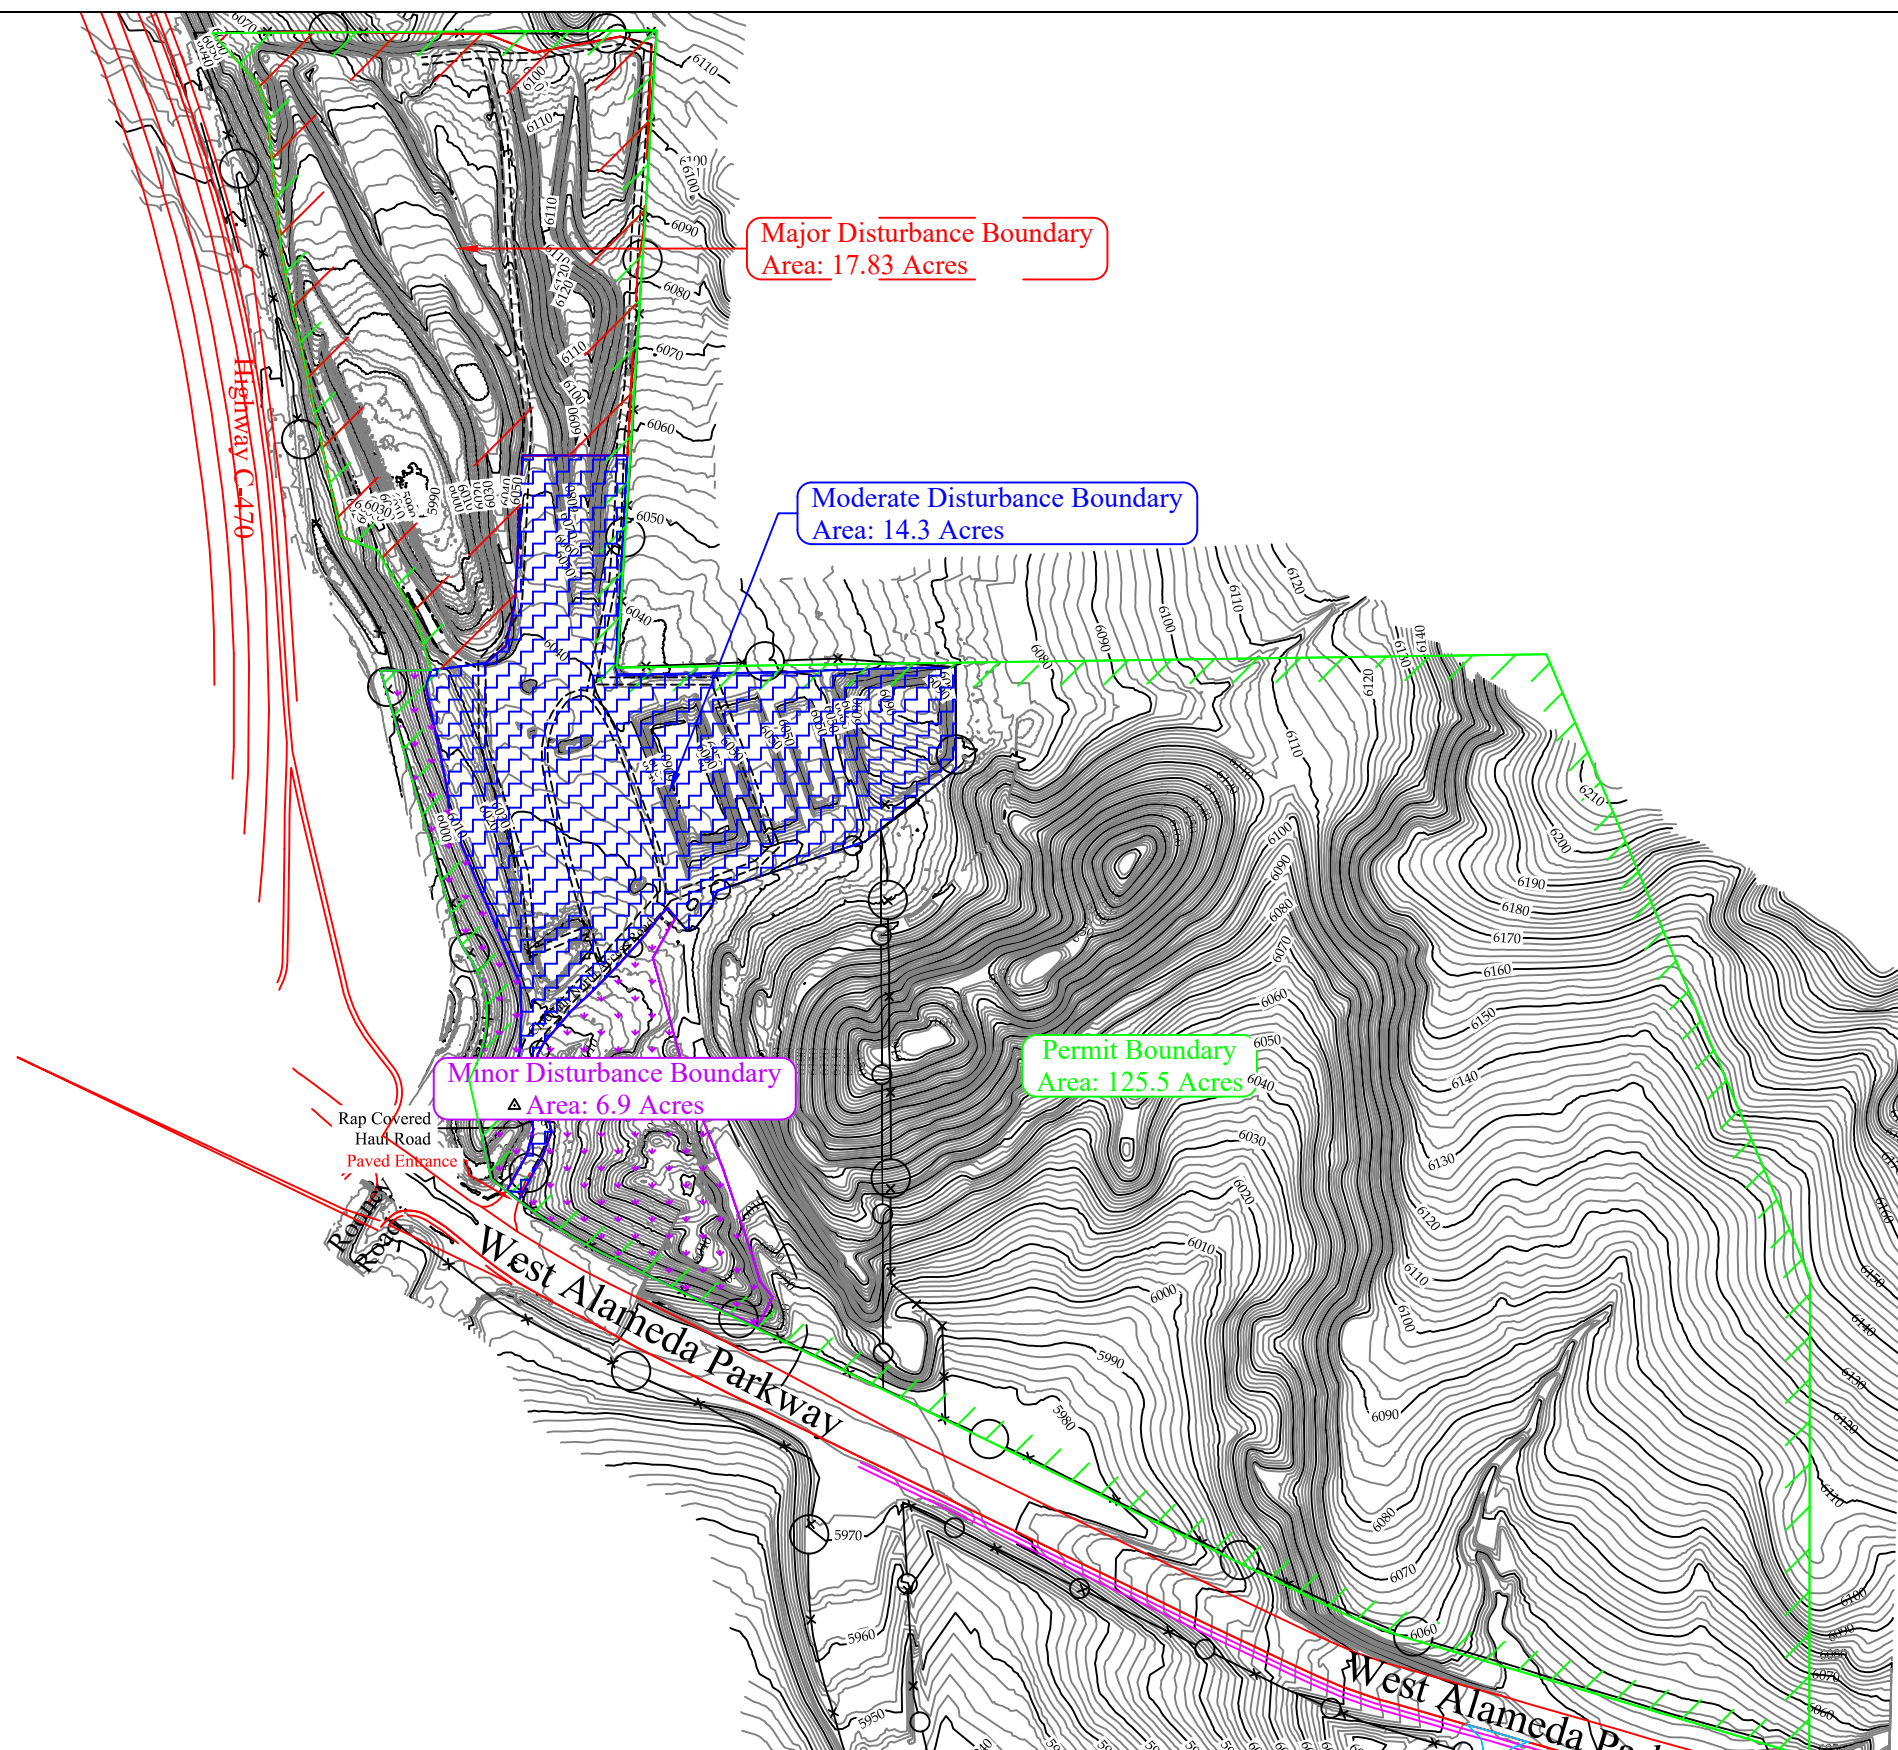

Major Disturbance Boundary
Area: 17.83 Acres

Moderate Disturbance Boundary
Area: 14.3 Acres


Minor Disturbance Boundary
Area: 6.9 Acres

Permit Boundary
Area: 125.5 Acres


Rap Covered
Haul Road
Paved Entrance

West Alameda Parkway

West Alameda Parkway

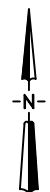

DRMS Permit Boundary
Mine Road

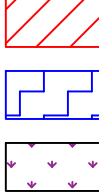

Major Disturbance Boundary
Moderate Disturbance Boundary
Minor Disturbance Boundary