



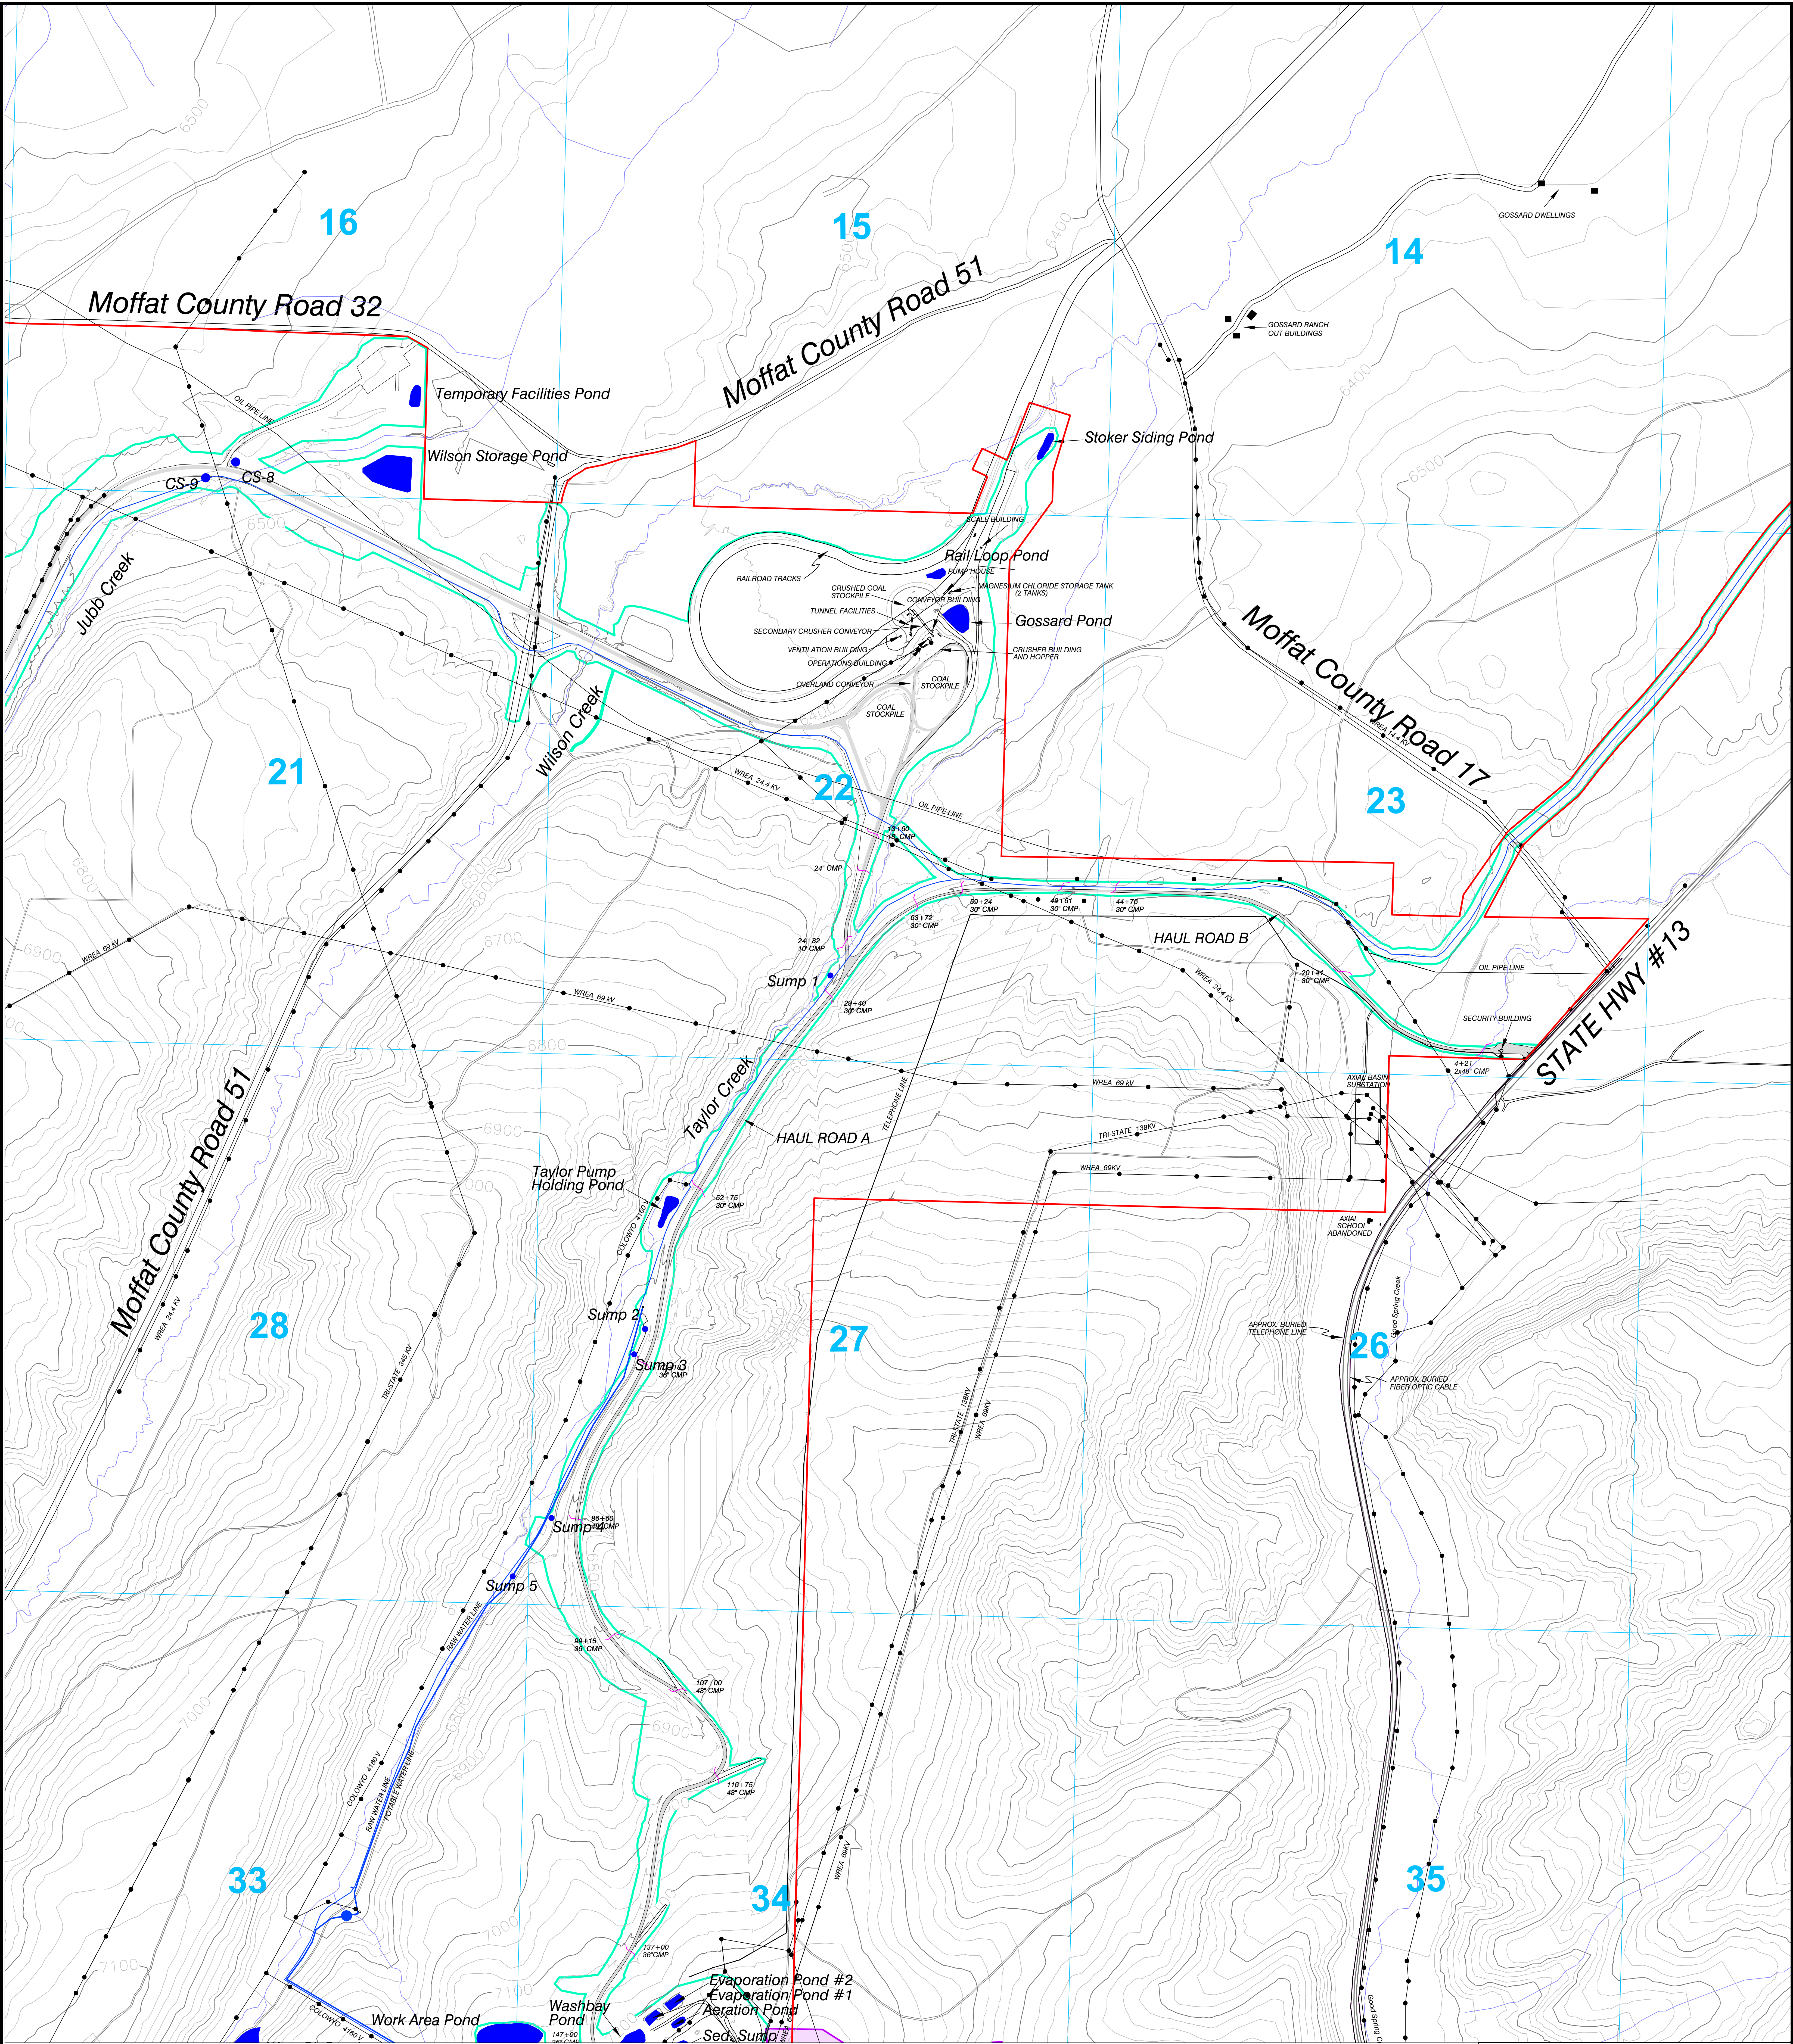

LEGEND

- Permit Boundary
- Buildings
- Powerline
- Water Line
- Telephone Line, Optical Cable, or Oil Pipe Line
- Culvert
- Roads
- Asphalt Road

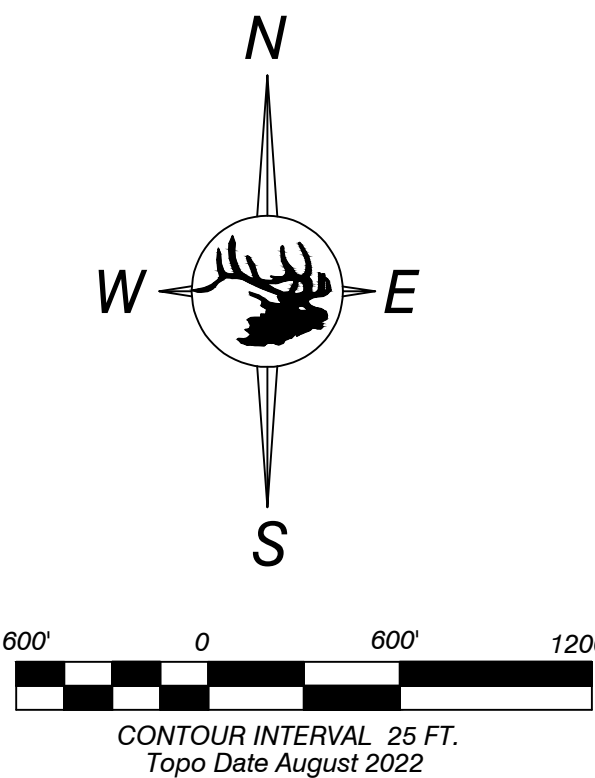

33	34	35	T1N	T2N	


ENGINEERS CERTIFICATION
I, LEE E. SAMPSON, hereby certify that this map has been reviewed by me and is true and correct to the best of my knowledge and information, relying on information supplied by experts employed by Colowyo Coal Company or qualified consultants working for Colowyo Coal Company, and that I am a Professional Engineer licensed in Colorado as required by the provisions of C.R.S. 12-25-101 through C.R.S. 12-25-119. IN WITNESS WHEREOF, I have hereunder set my hand and affixed my seal.



EXISTING STRUCTURES
North Area



Colowyo Coal Company

SCALE: 1" = 600'
DATE: 8/31/23
DRWG. BY: Tony
APPROVED BY: LES

MAP 21

No.	REVISION	DATE	BY	CHK
TR-115	Revised Cotton Raw Line Alignment	8/25/17	Tony	LES
RN-07	Revised Permit Boundary	4/2/18	Tony	LES
RN-07	Revised with TR-119 Edits	5/25/18	Tony	LES
MR-252	Added 2nd Mag Chloride Tank & Updated Legend	8/9/23	Tony	LES