

WHITEWATER BUILDING
MATERIALS CORP.

WHITEWATER 500 PIT
PERMIT # M-1977-129
RECLAMATION PLAN MAP

PART OF SECTIONS 10, 11, 15, & 16, T. 2 S., R. 1 E., UTE P.M.
AND PART OF SECTIONS 27, 28 & 29, T. 12 S., R. 99 W.,
SIXTH PRINCIPAL MERIDIAN, MESA COUNTY, COLORADO




PREPARED BY: *ENVIRONMENT, INC.*
7800 JAMES ST., # 200
ARVADA, CO 80003
(303) 426-7577

AUG 04, 2023 - 15:50:38

MAP EXHIBIT F

LEGEND

- AFFECTED LANDS
- 200 FOOT LINE
- MINING STAGES
- ROAD
- POWER/COMMUNICATIN LINES
- RAILROAD
- FENCE
- ELK FENCE
- RIVER
- LAKE
- TREES
- CONCRETE PAD
- BUILDING
- LAKE AREA
- REVEGETATED AREA
- RV PARKING AREA
- UNDISTURBED AREA

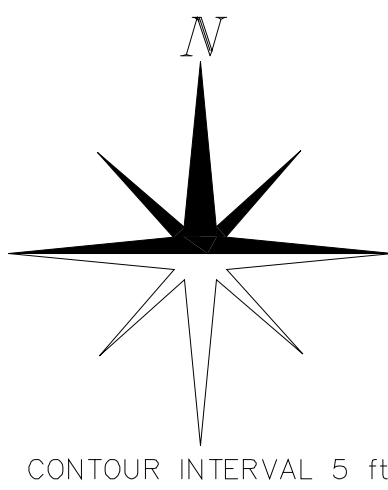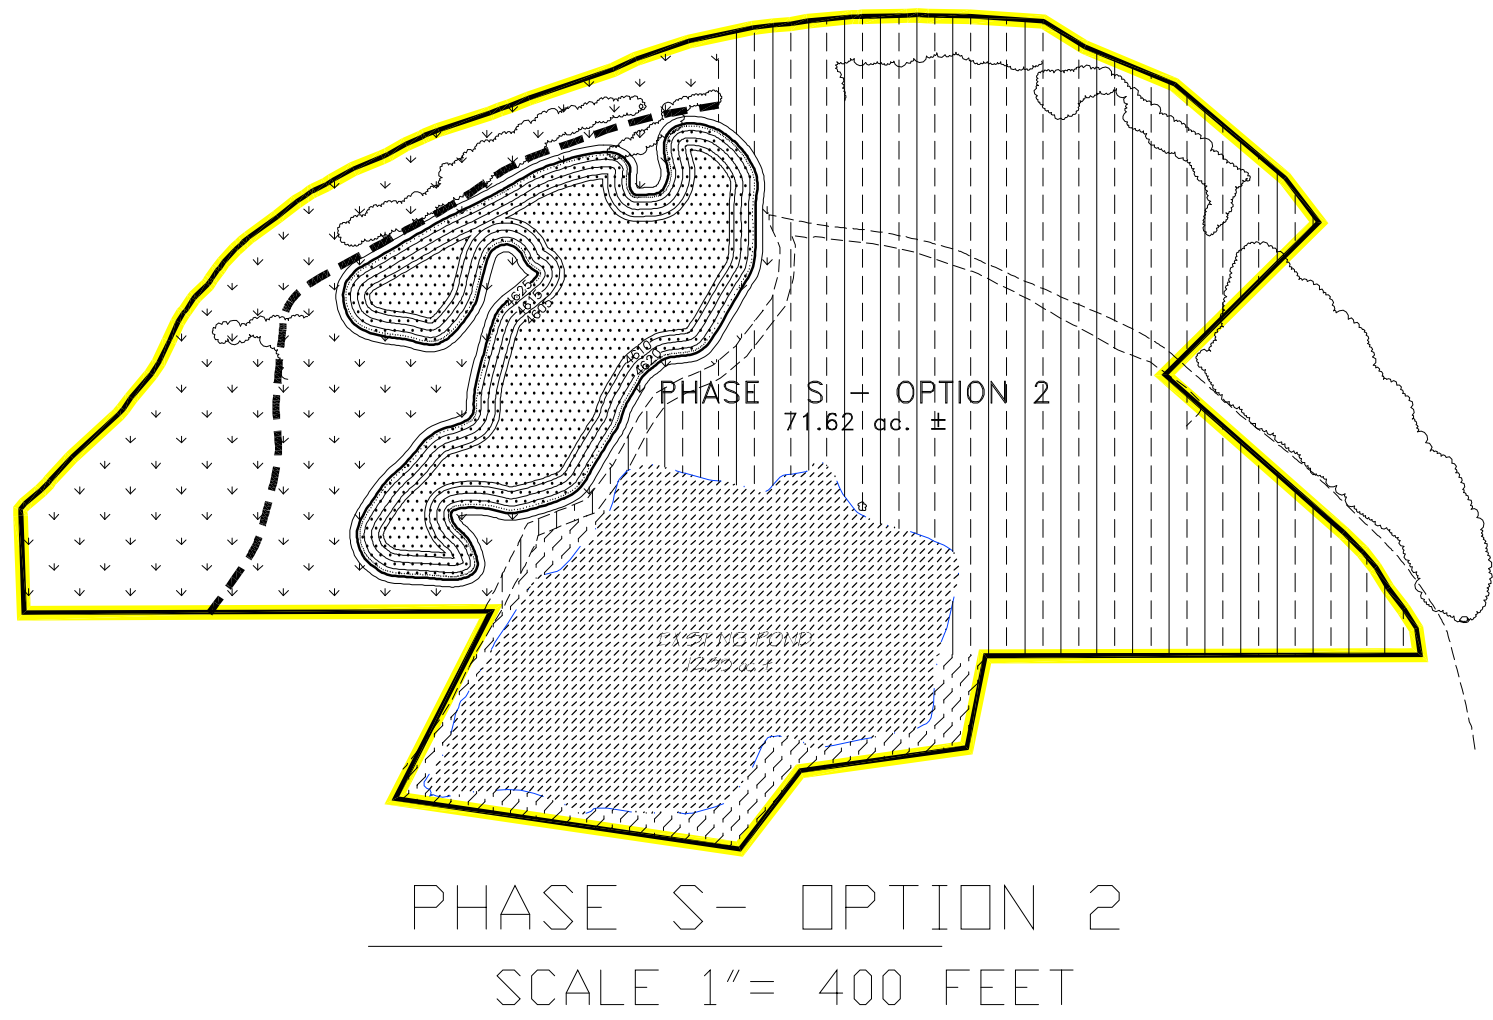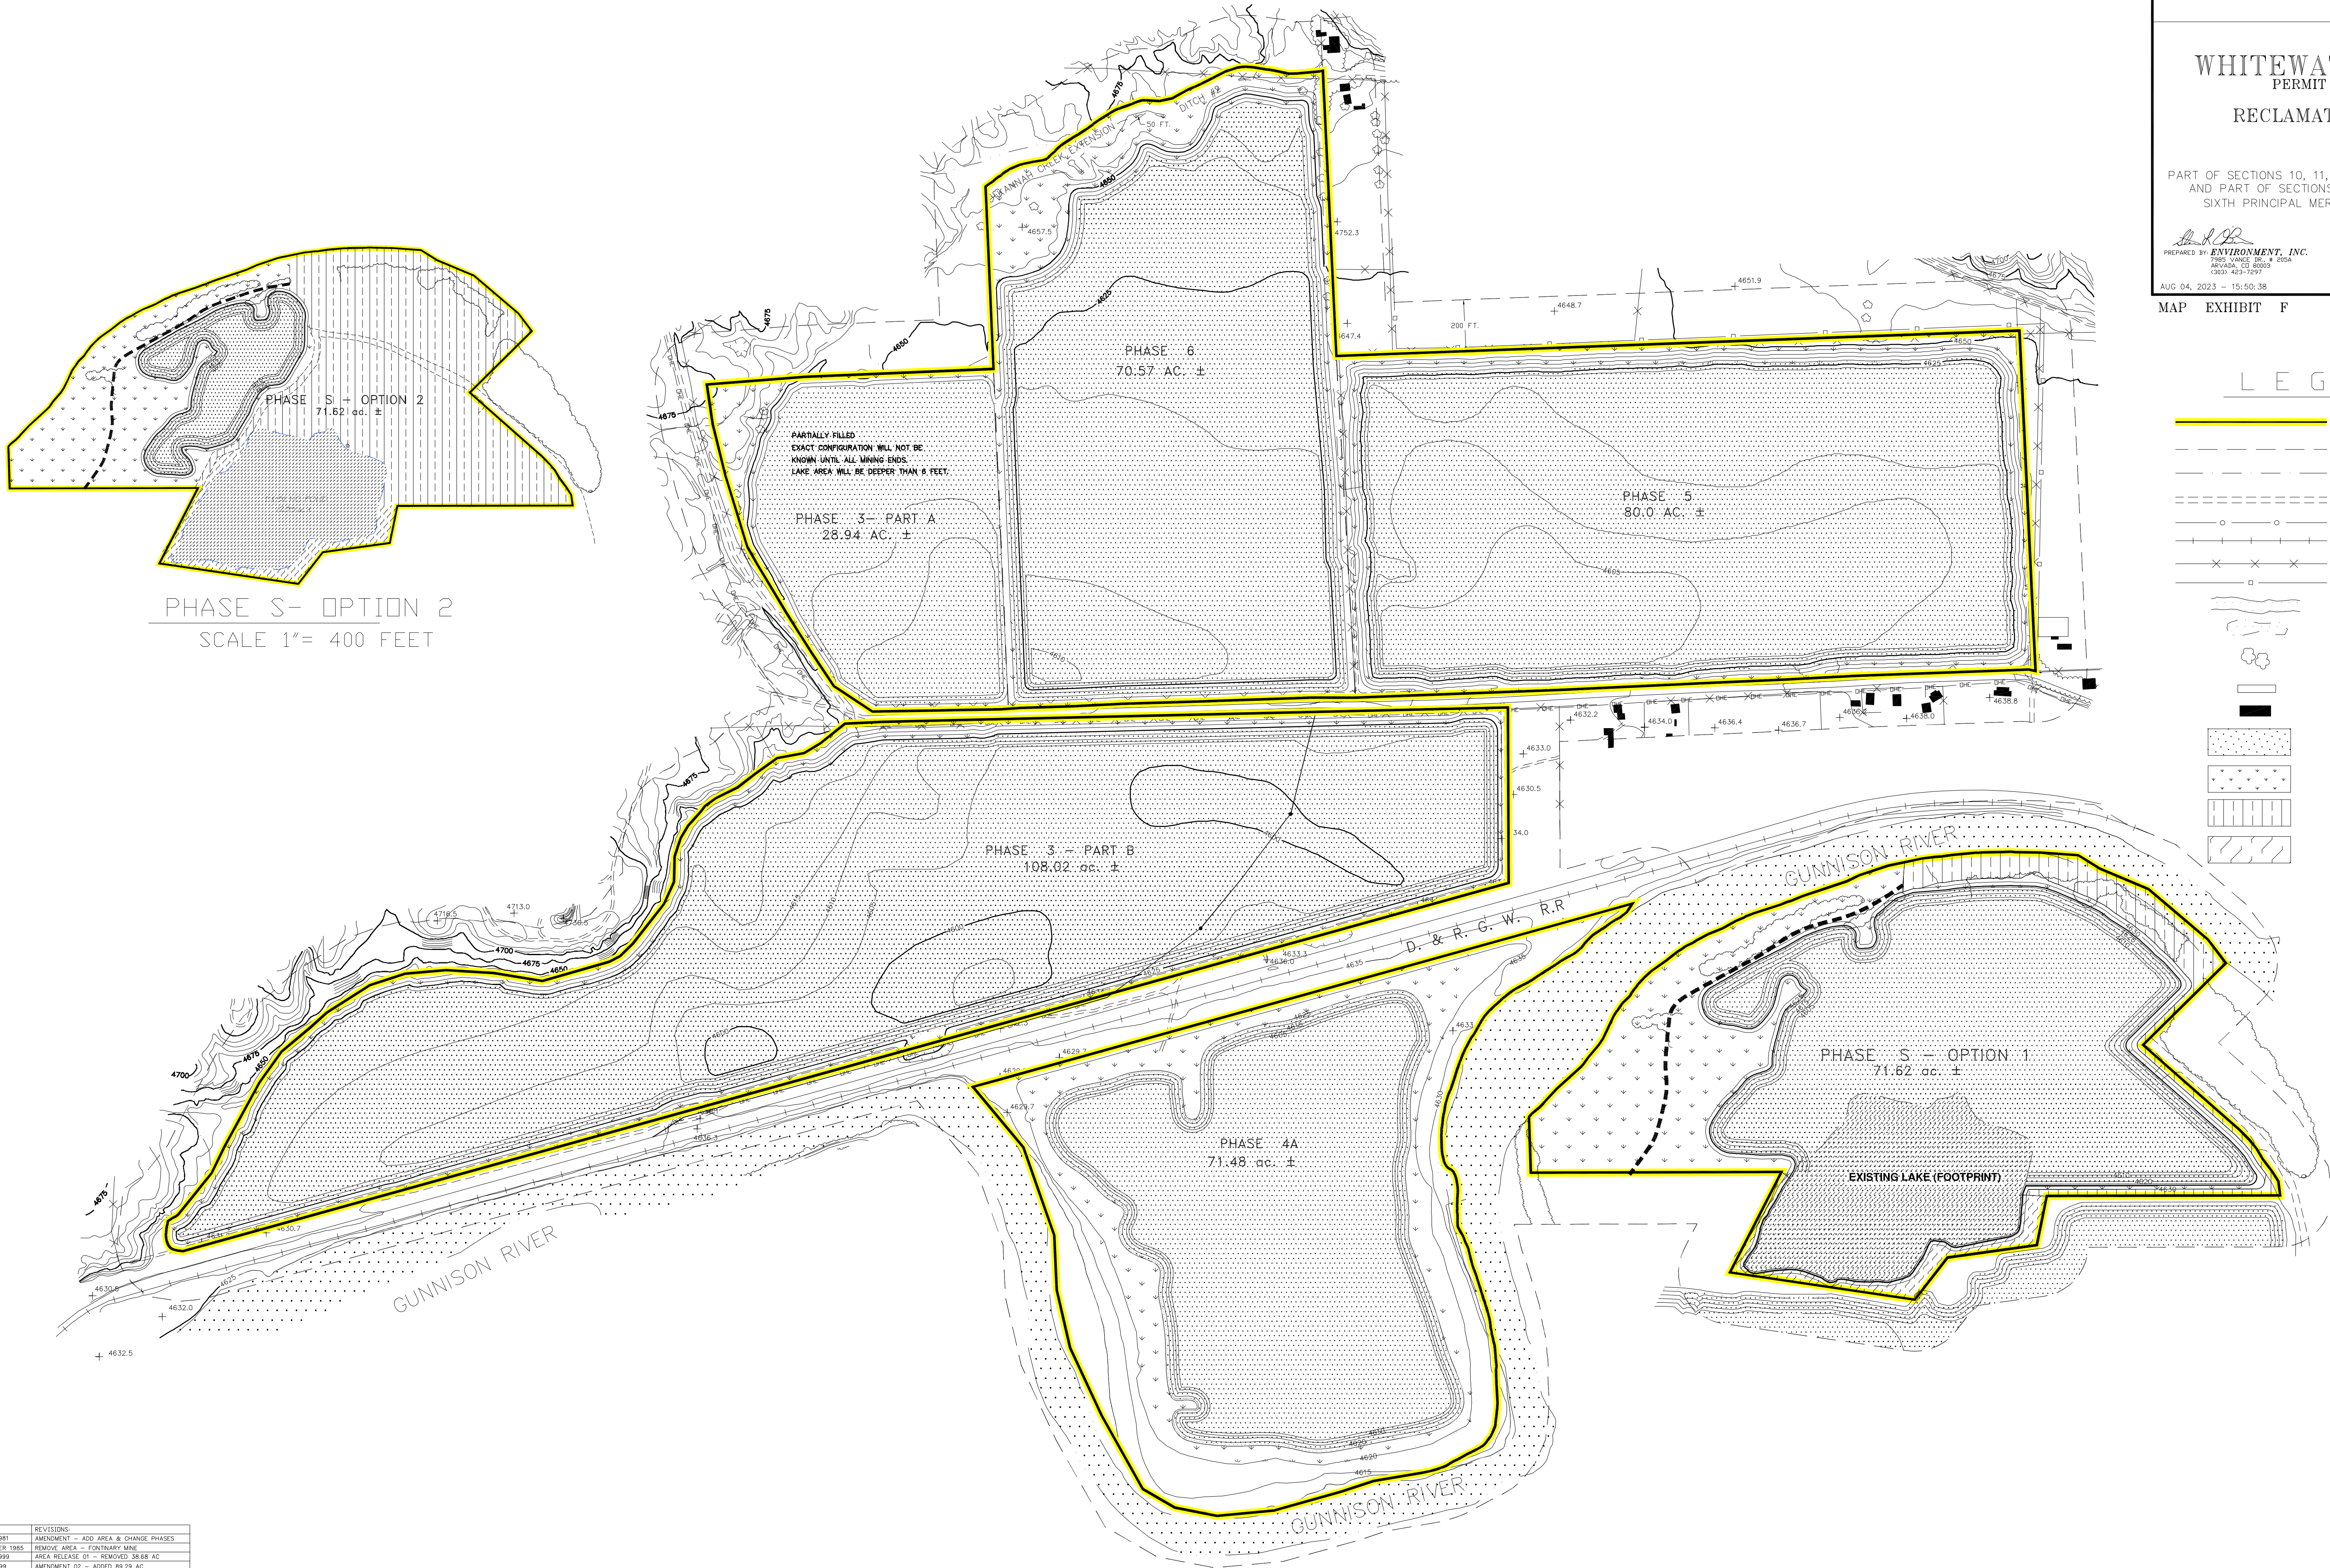

CONTOUR INTERVAL 5 ft.

SCALE 1"=300'

DATE	REVISIONS
SEPT. 1981	AMENDMENT - ADD AREA & CHANGE PHASES
DECEMBER 1985	REMOVE AREA - FORTINARY MINE
SEPT. 1999	AREA RELEASE 01 - REMOVED 38.08 AC
SEPT. 1999	AMENDMENT 02 - ADDED 88.39 AC
MARCH 2007	AREA RELEASE 02 - REMOVED 69.96 AC
JAN 2012	AREA RELEASE 04 - REMOVED 61.95 AC
MARCH 2013	AREA RELEASE 06 - REMOVED 97.34 AC