

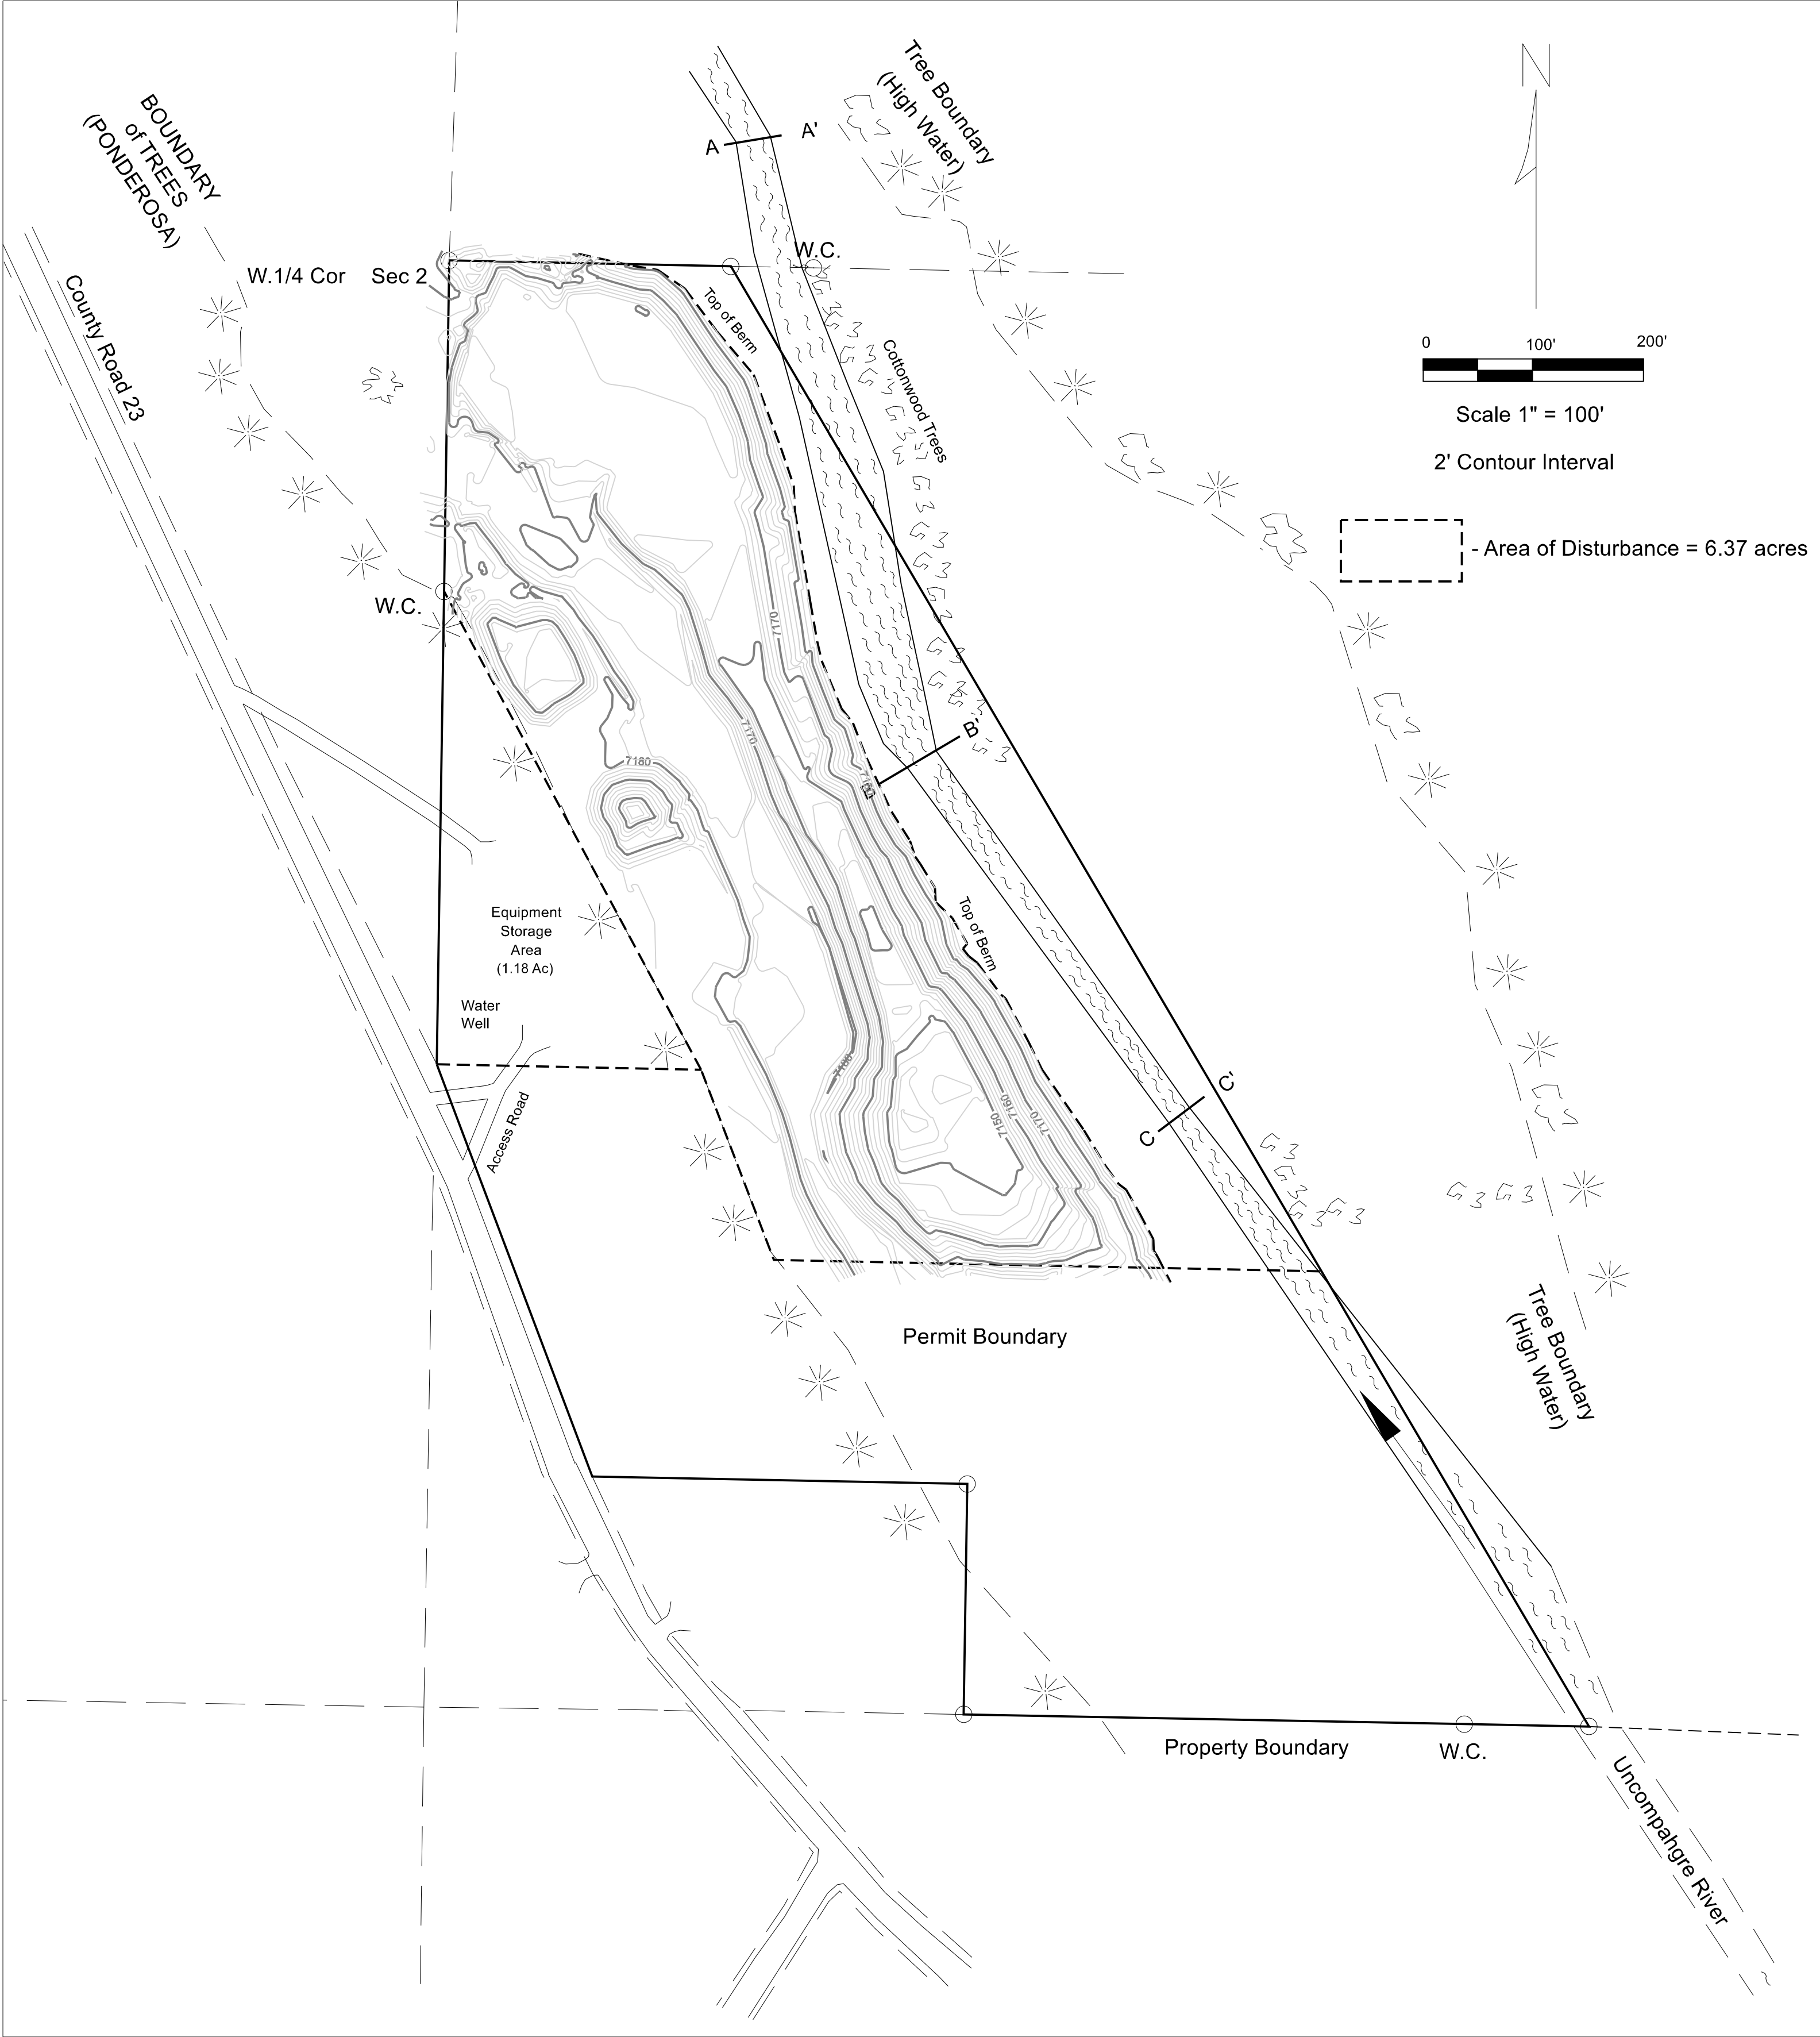
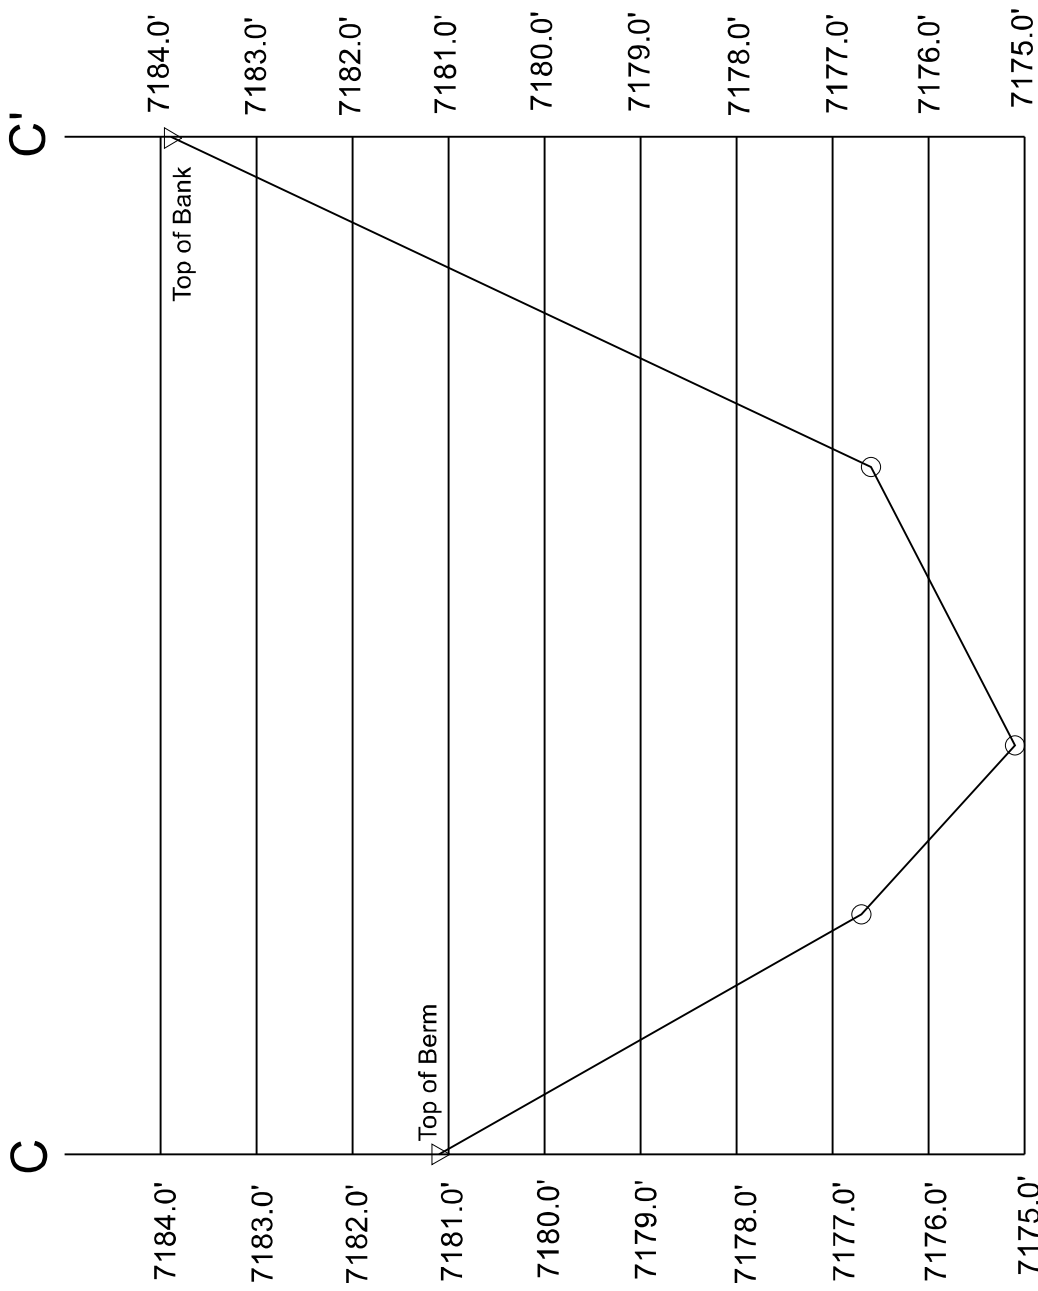


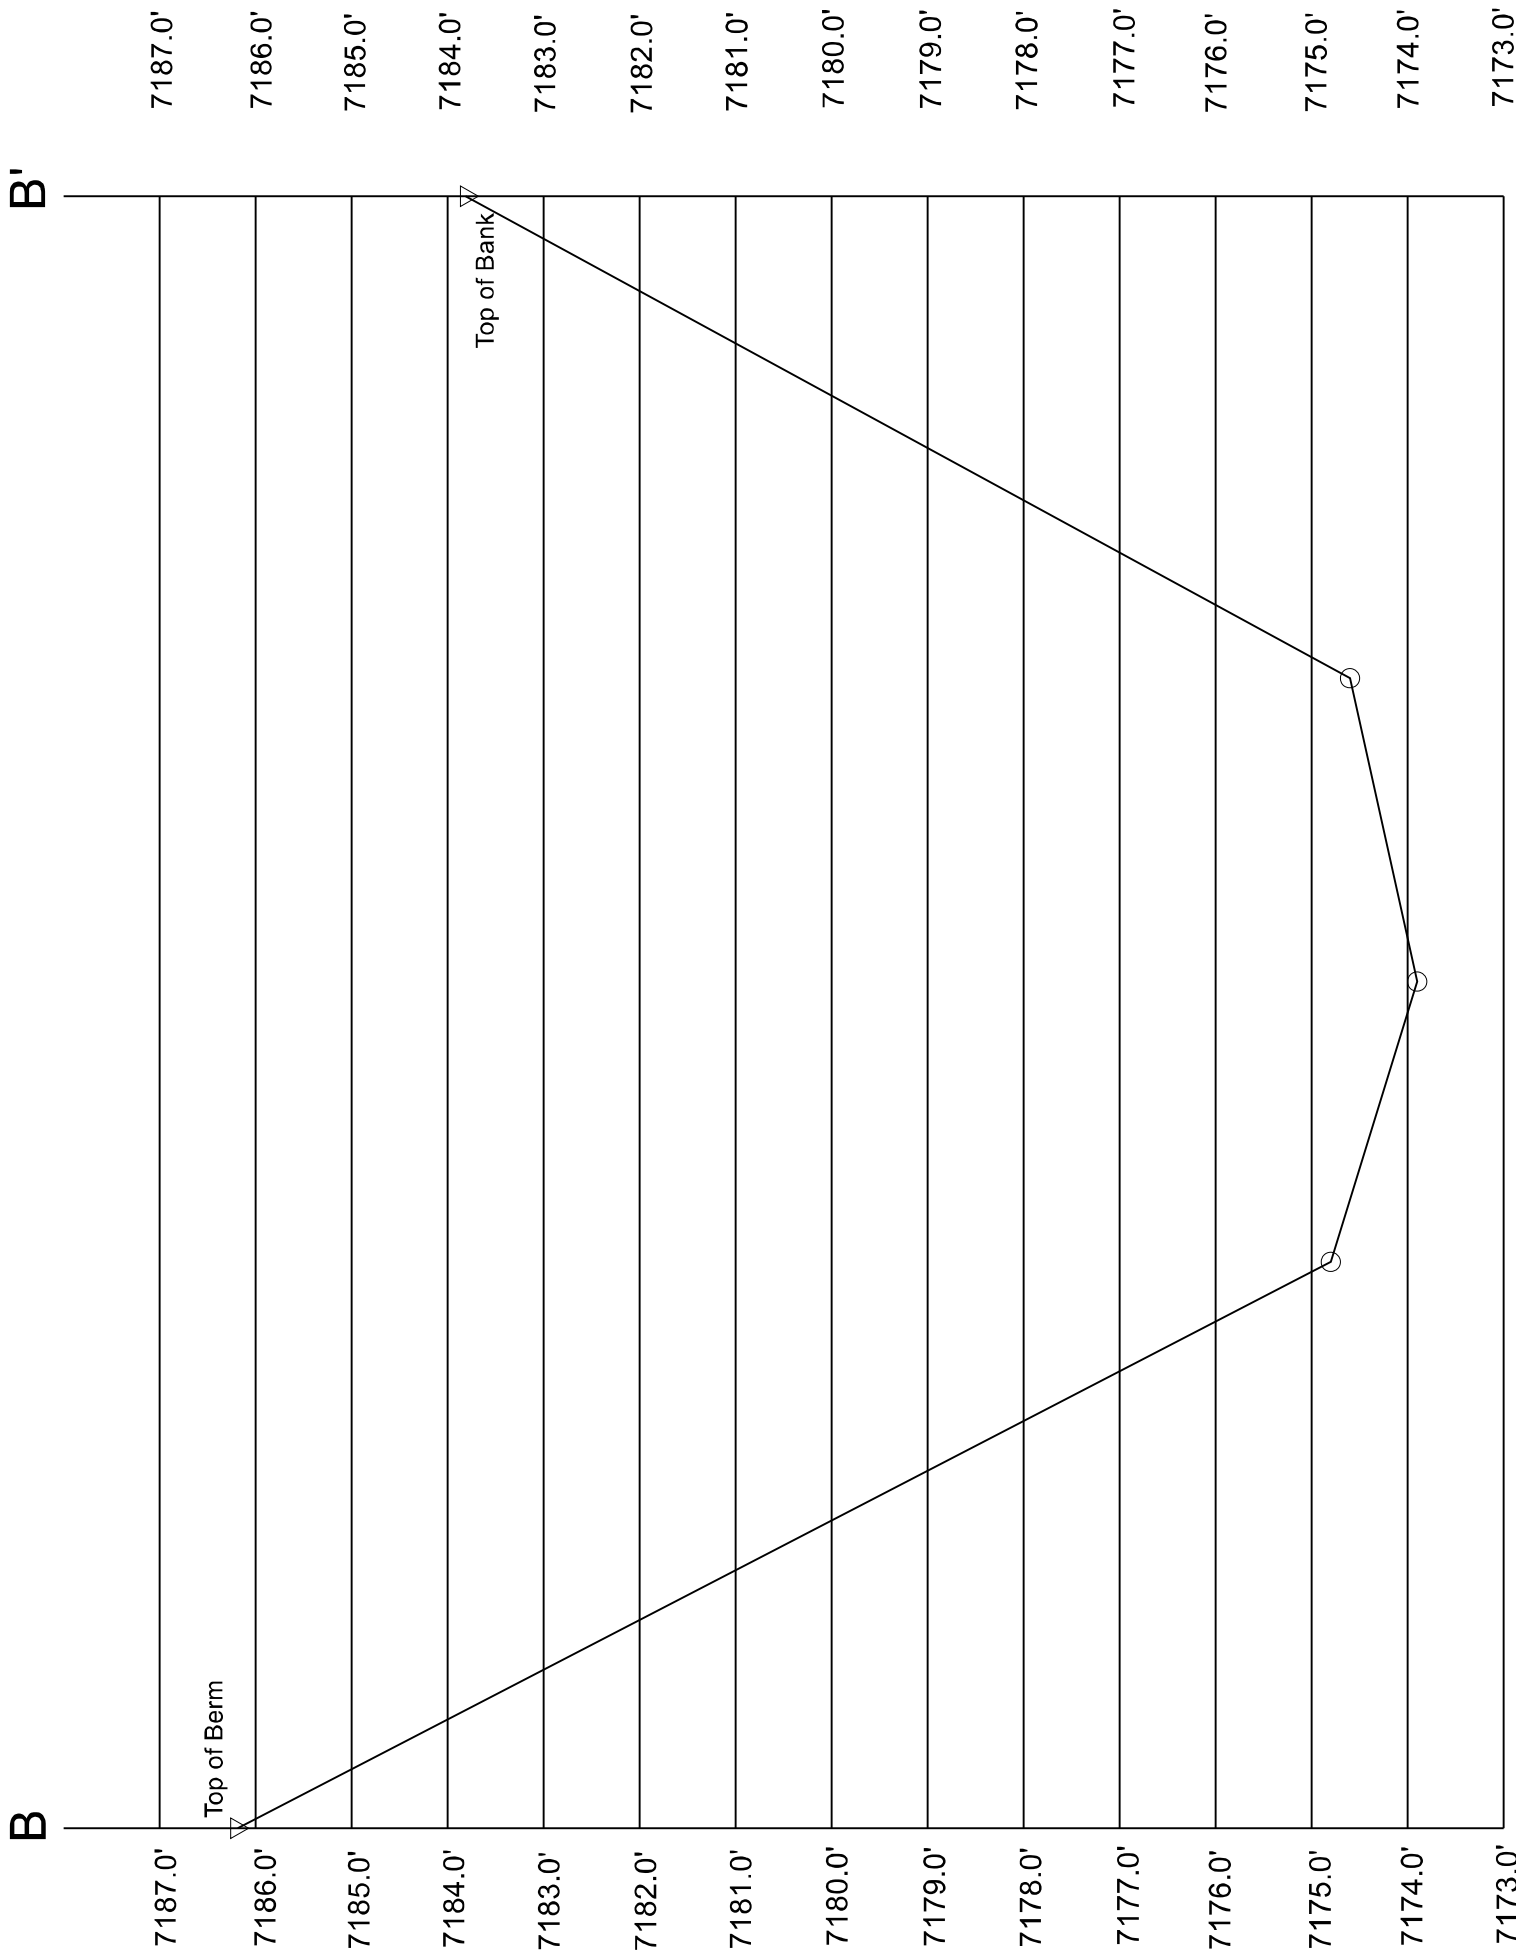

2023 Annual Report - Plan Map
SAKO PIT
Pt of NW/4, SW/4, Sec 2, T44N, R8W
Ouray County, Colorado

MONADNOCK MINERAL SERVICES
8-16-2023
Topography - April 21, 2023

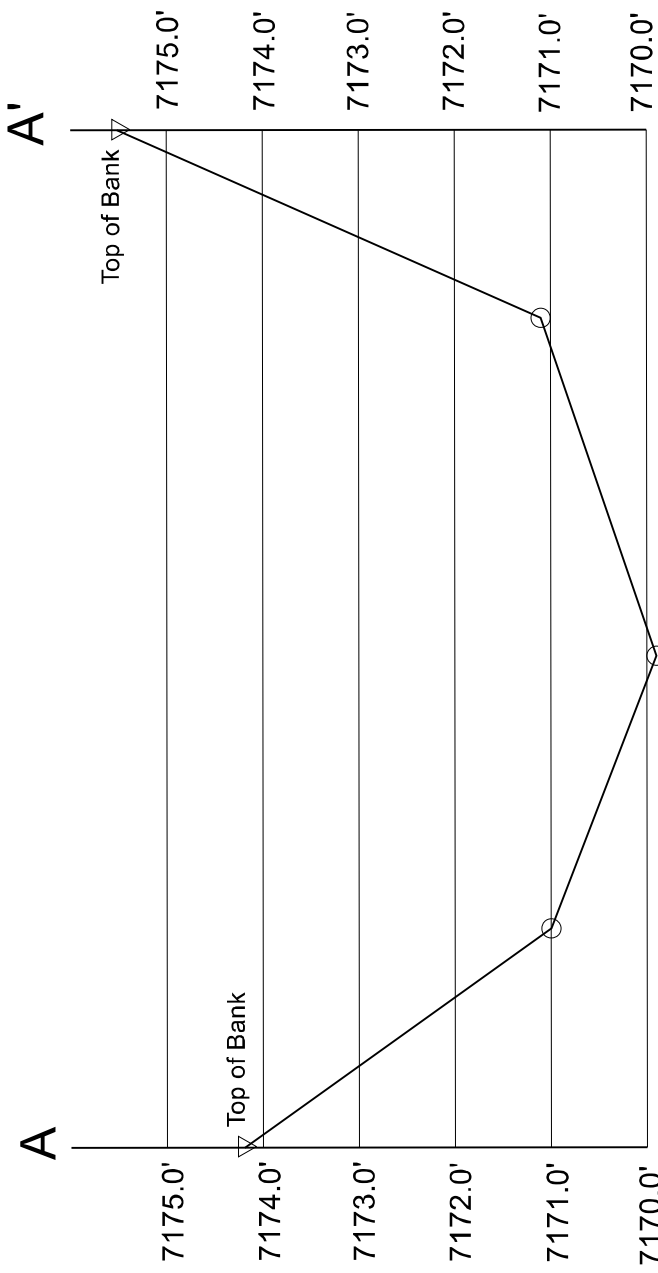

2023 River Profiles
SAKO PIT
Pt of NW/4, SW/4, Sec 2, T44N, R8W
Ouray County, Colorado

PROFILE SCALES:
Vertical Scale 1 inch = 2 feet
Horizontal Scale 1 inch = 10 feet

MONADNOCK MINERAL SERVICES
8-16-2023
Profile Data - August 15, 2023