


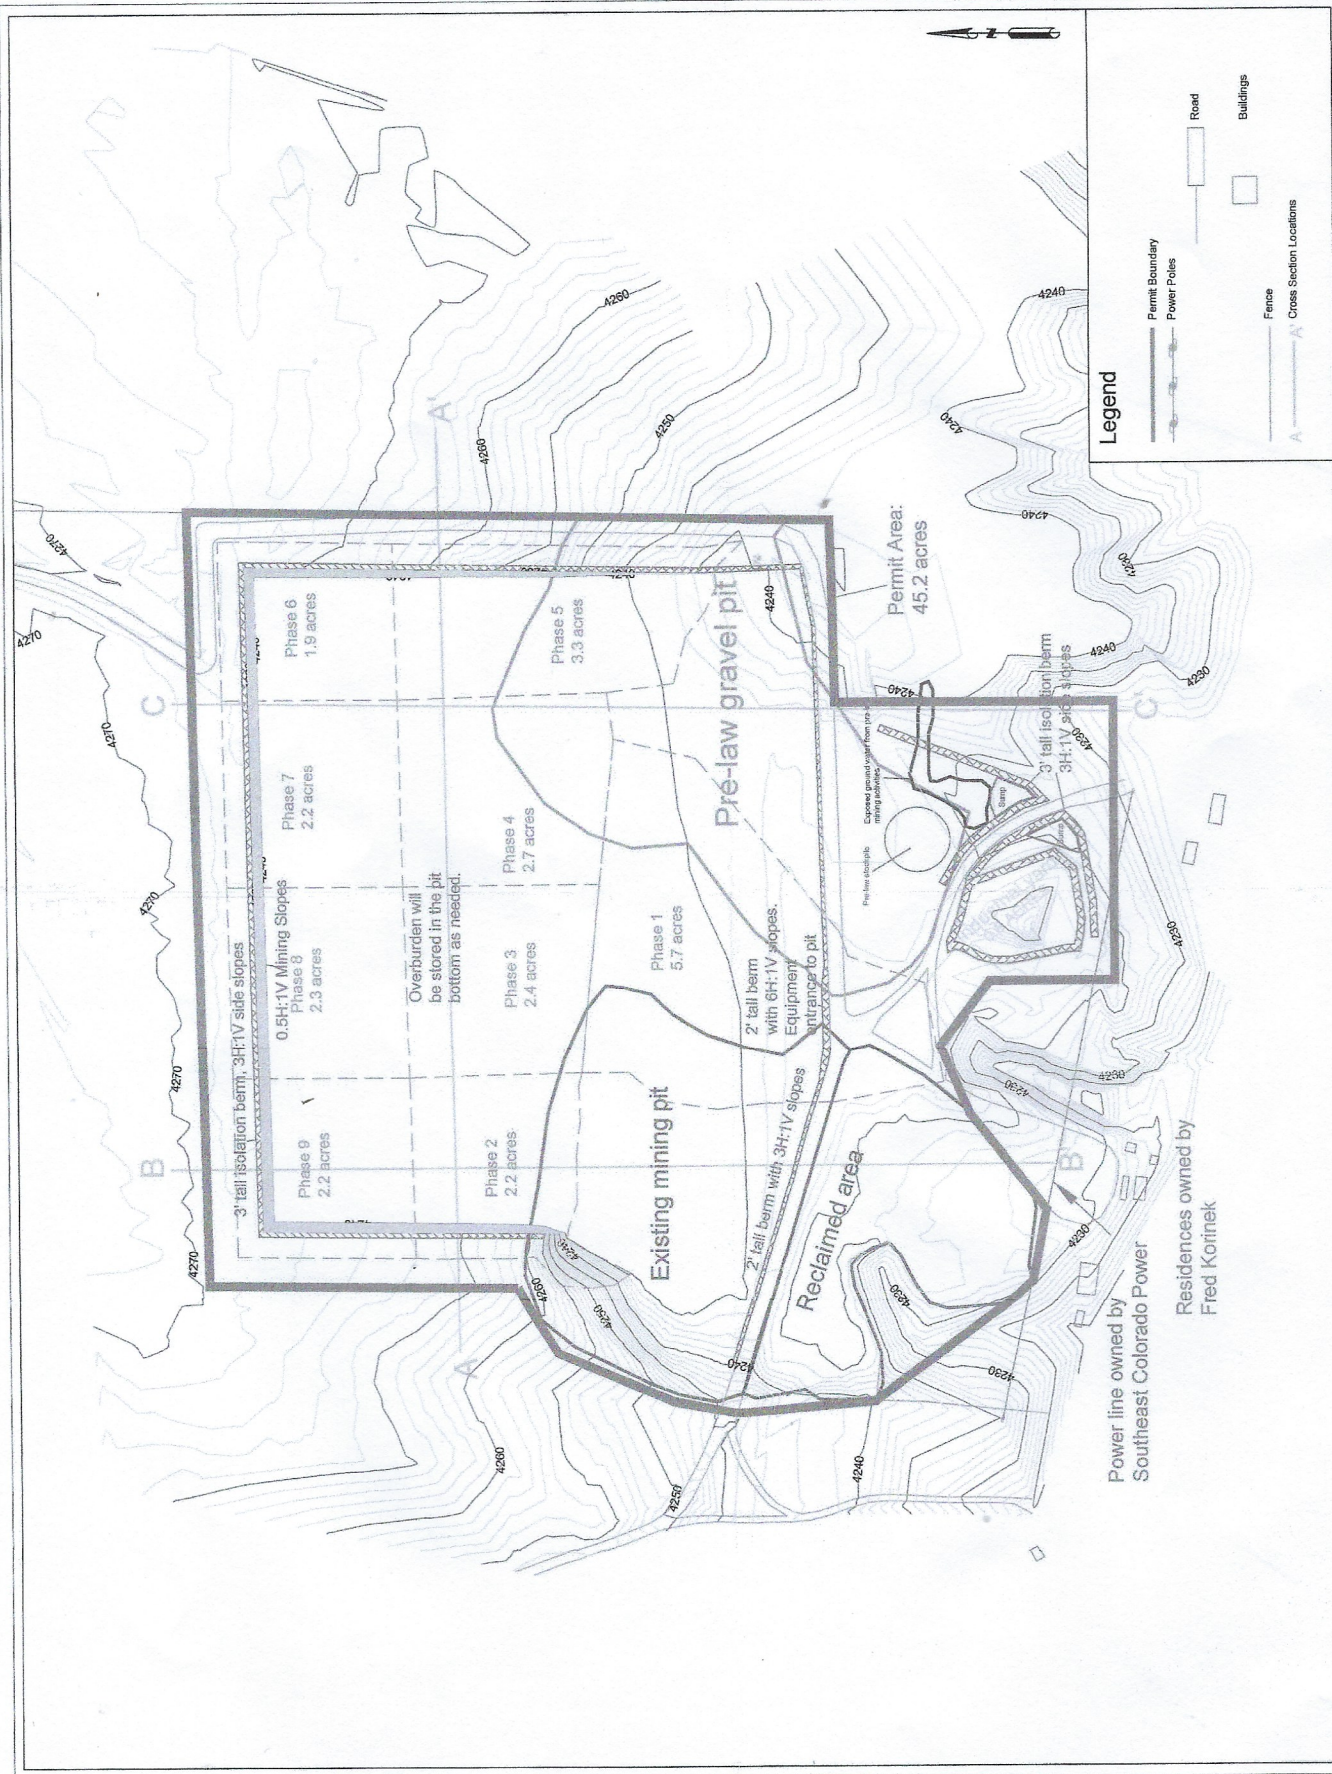

Notes:

Revisions	By	Date	Designed: Ben Langenfeld	Checked: Greg Lewicki	Approved: Greg Lewicki
			Drawn: Ben Langenfeld		

Date: May 26, 2000
Scale: 1" = 150'

Greg Lewicki And Associates, PLLC
11541 Warrington Court
PUEBLO, CO 81008
Phone (303) 348-6198
E-Mail: info@lewicki.biz

Map C-2 - Mining Extents
Korinek Pit #1
Fred Korinek