


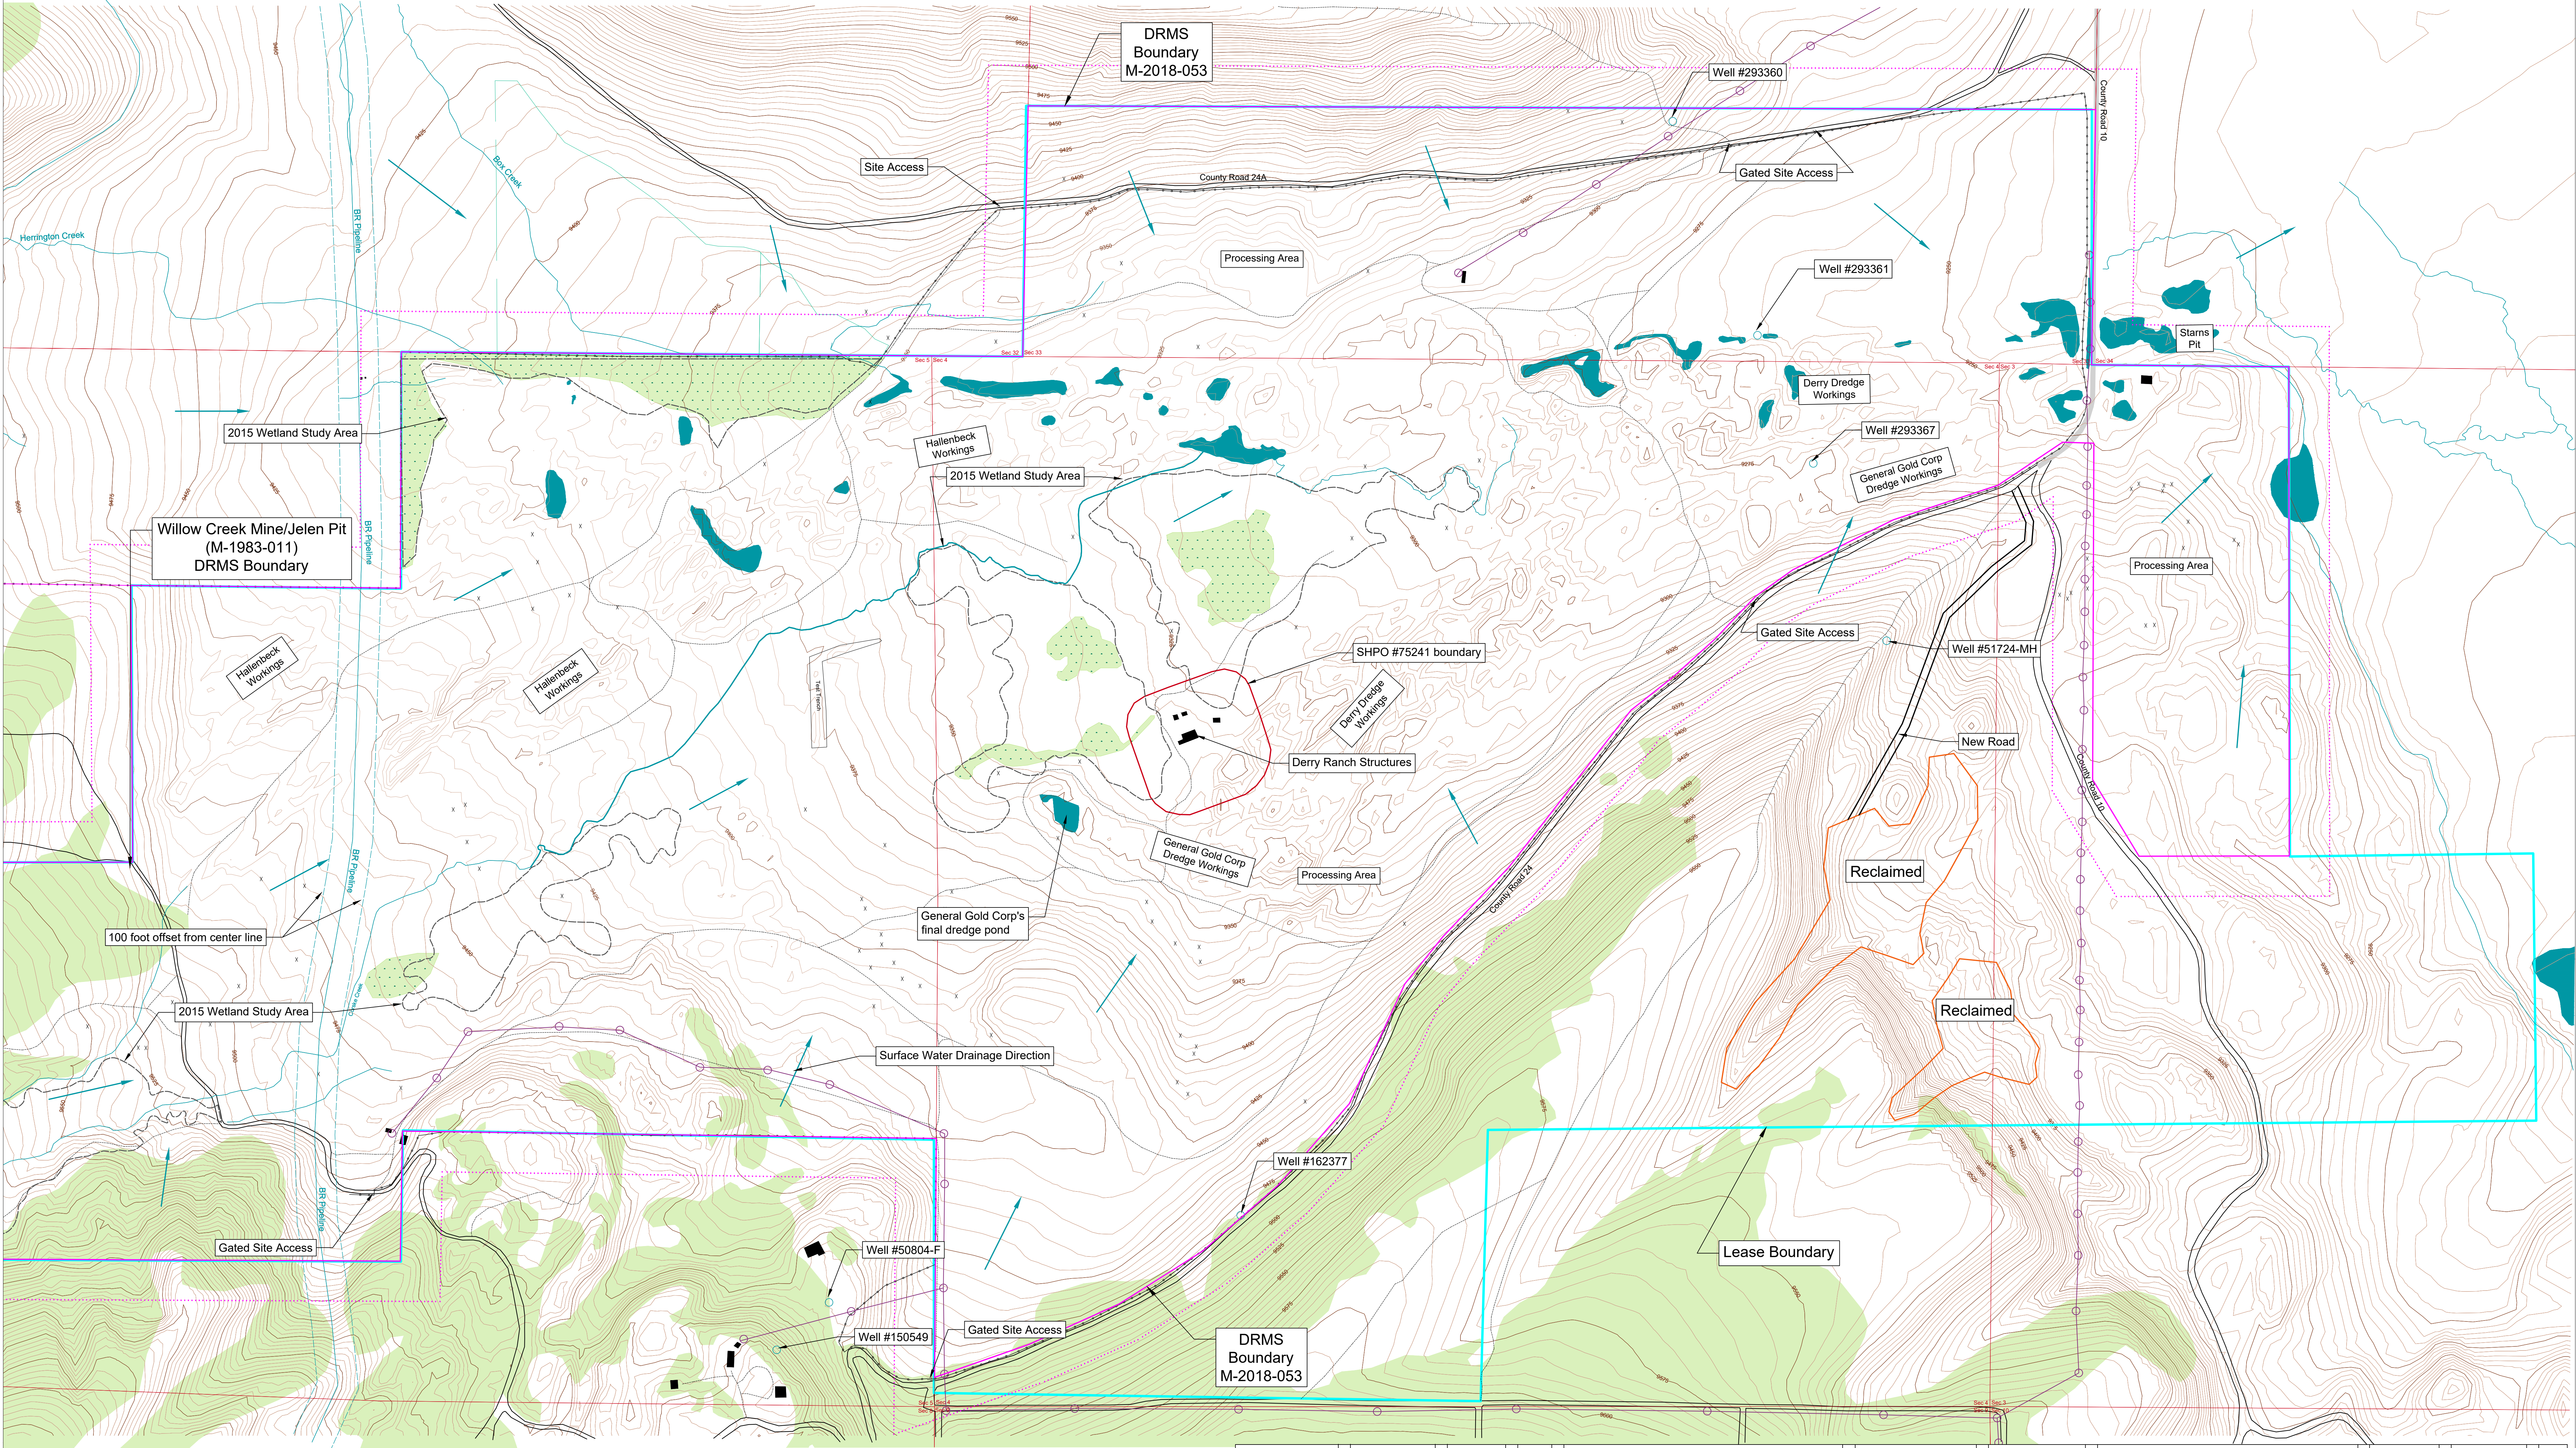

NOI Annual Report 2023
Box Creek Placer Exploration
Titan Au, Inc.

DRMS Permit Number: M-2018-053

MSHA ID: N/A

Mine Entry Location: Latitude: 38.129722 Longitude: -106.340436

State: Colorado County: Lake Nearest Town: Leadville

Section: 33 Township: 10S Range: 80W PM: 6th

Major Watershed: Arkansas

Map Scale: 1"=300'

Map Georeferencing Information: Datum: NAD83 Projection: Colorado Central

Survey Source: Google Earth; Geos Survey Date: 7/10/19

Imagery Source: Google Earth; Geos Imagery Date: 9/8/16; 7/10/19

Drawn by: Katie Toth Date: July 2020

Checked by: Ben Miller Date: July 2020

Approved by: Ben Miller Date: July 2020

File Name: D:\Dropbox (GLA)\Dropbox (GLA)\Titan Au\AutoCAD\Box Creek Placer NOI 200622.dwg

Greg Lewicki And Associates

3375 West Powers Circle
Littleton, CO USA 80123

Phone (303)-346-5196
E-Mail - info@lewicki.biz

Buildings and Related Structures

Building (Well other than water)

Tanks

Located or landmark object

Fence

Well

Feature label

MINING CONTOURS

Index

Approximate of indefinite

Intermediate

Supplementary

500'

100'

LAND SURVEYS

Public Land Survey System

Location approximate

Location doubtful

Protected

Section line

Location approximate

Location doubtful

Protected

Found section corner

Found closing corner

Witness corner

Meander corner

Mining claim or property boundary

Mining claim or property monument

1-36

MC

MC

RIE 72N

BASELINE MINES AND CAVES

Quarry and open pit mine

Cave and day, or borrow pit

Mine shaft

Mine shaft

Prospect

Mine tailings

ROADS AND RELATED FEATURES

Highway

Light duty road, paved

Light duty road, gravel

Light duty road, dirt

Trail

Road block, berm, or barrier

Gate on road

Gate crossing guard

Railroad

RIVERS, LAKES, SHORELINES, AND CANALS

Perennial river

Perennial stream

Intermittent stream

Intermittent river

Dam

Perennial lake/pond

Intermittent lake/pond

Dry lake/pond

Elevated aqueduct, flume, or conduit

Buried aqueduct, flume, or conduit

Storage tank

Storage tank

Drainage basin

Flood plain

Woodland

WETLANDS (USFWS National Wetland Inventory)

Freshwater emergent

Geos 2017 Wetland Delineation

TRANSMISSION LINES AND PIPELINES

Power transmission line, pole, tower

Power transmission line, buried

Telecommunications line, above ground

Telecommunications line, buried

Pipeline (non-water), buried

MINING FEATURES

DRMS Permit Boundary

200' Offset or Drifts Permit Boundary

Fixed Structures

Mobile Structures

Future Mining Areas