

WHITEWATER BUILDING
MATERIALS CORP.

WHITEWATER 500 PIT
PERMIT # M-1977-129
RECLAMATION PLAN MAP

PART OF SECTIONS 10, 11, 15, & 16, T. 2 S., R. 1 E., 11E P.M.
AND PART OF SECTIONS 27, 28 & 29, T. 12 S., R. 99 W.,
SIXTH PRINCIPAL MERIDIAN, MESA COUNTY, COLORADO

APPROVED BY:  J. A. B.

PROJECTED BY:  J. A. B.

DATE: AUGUST 31, 2023




AUG 31, 2023 - 14-48-23

MAP EXHIBIT F


LEGEND

- AFFECTED LANDS
- 200 FOOT LINE
- MINING STAGES
- ROAD
- POWER/COMMUNICATIN LINES
- RAILROAD
- FENCE
- ELK FENCE
- RIVER
- LAKE
- TREES
- BUILDING
- LAKE AREA
- REVEGETATED AREA
- RV PARKING AREA
- UNDISTURBED AREA

PHASE S- OPTION 2
SCALE 1"= 400 FEET

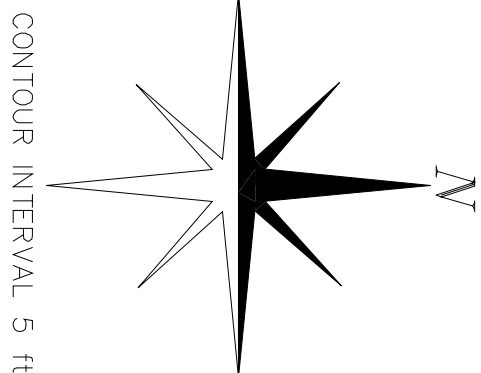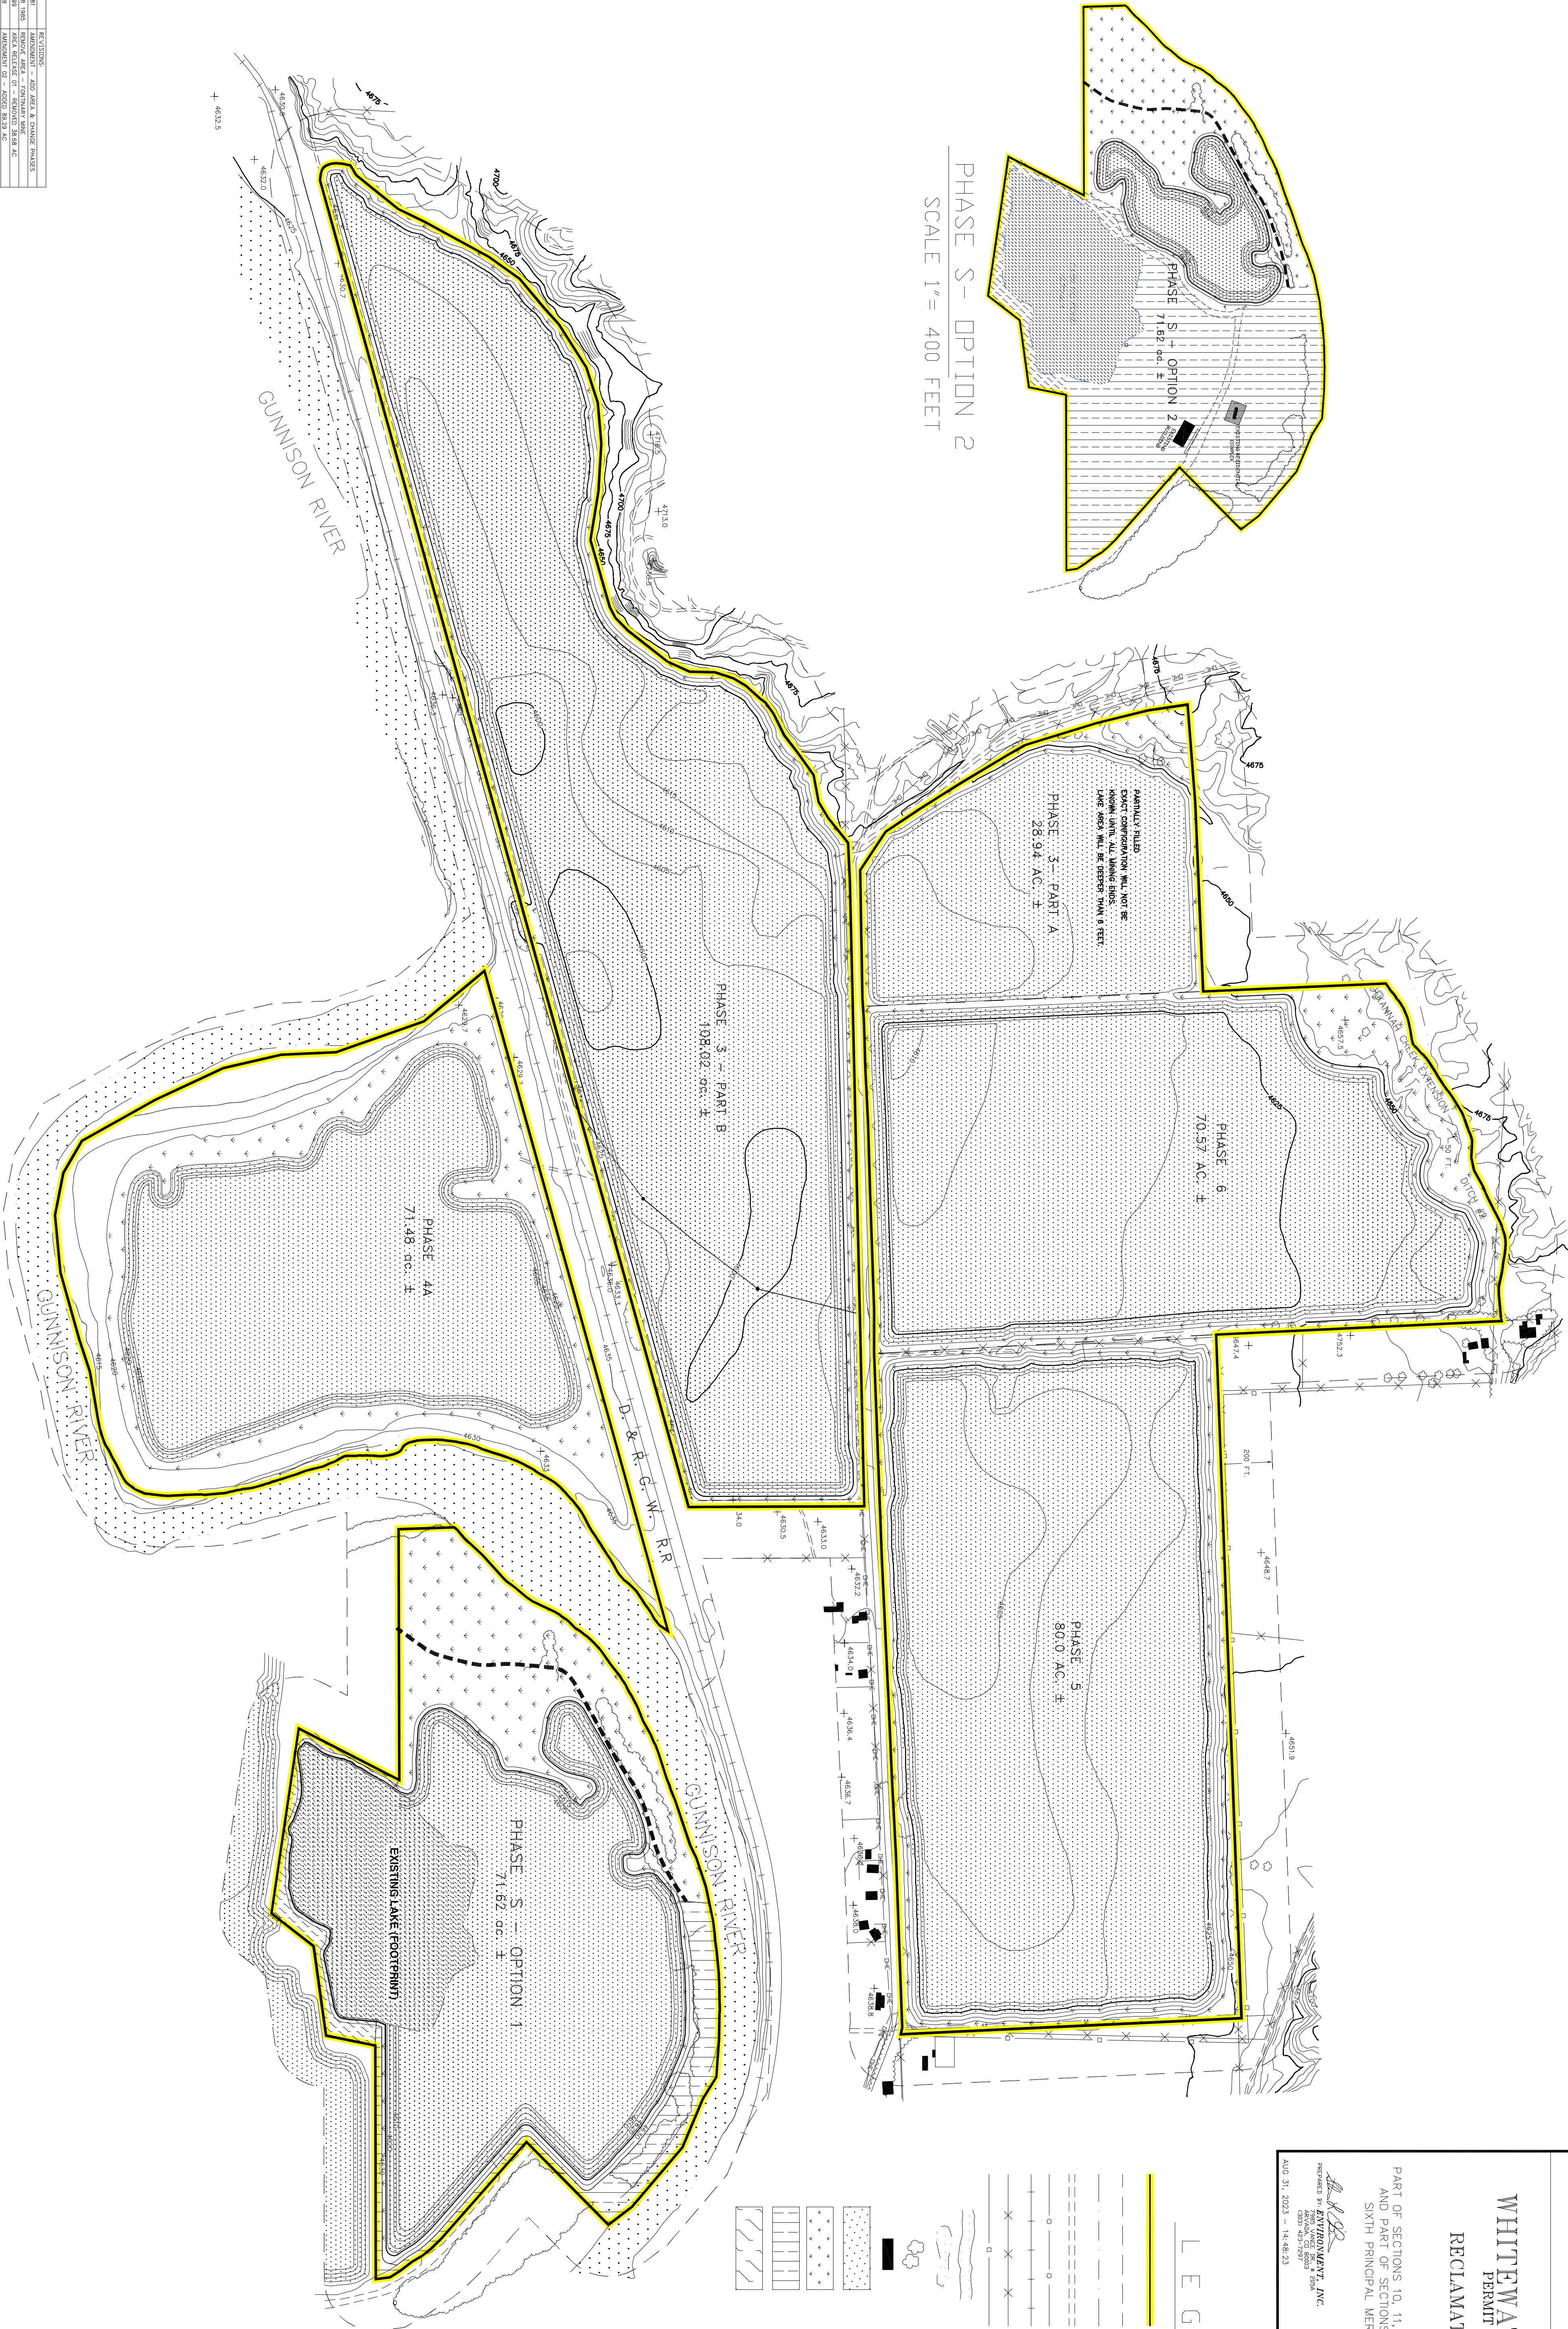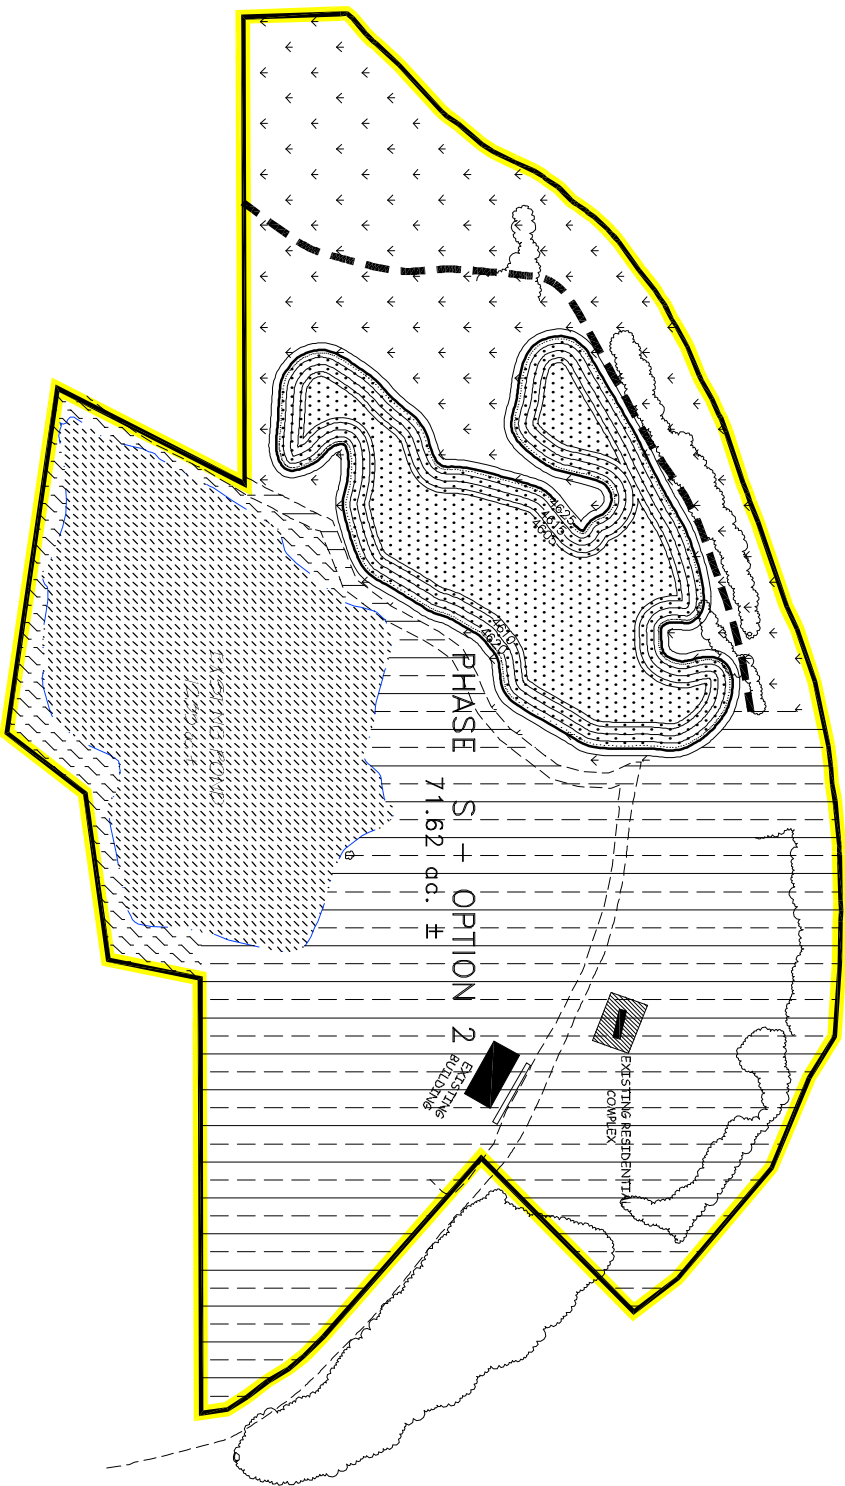

CONTOUR INTERVAL 5 ft.

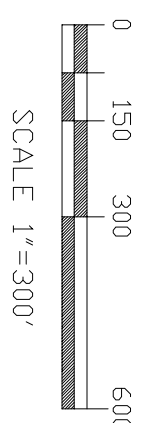

SCALE 1"=300'

DATE	REVISIONS:
SEP1 1991	AMENDMENT - ADD AREA & CHANGE PHASES
OCTOBER 1985	REMOVE AREA - FUNDINARY MNT
SEP1 1999	AREA RELEASE 01 - REMOVED 58.66 AC
OCT 1989	AMENDMENT 02 - ADDD 89.29 AC
MARCH 2007	AREA RELEASE 02 - REMOVED 90.06 AC
JAN 2012	AREA RELEASE 04 - REMOVED 61.92 AC
MARCH 2013	AREA RELEASE 06 - REMOVED 97.34 AC
AUGUST 2023	TECHNICAL REVISION - UPDATE WAP AND WORK CHANGE