



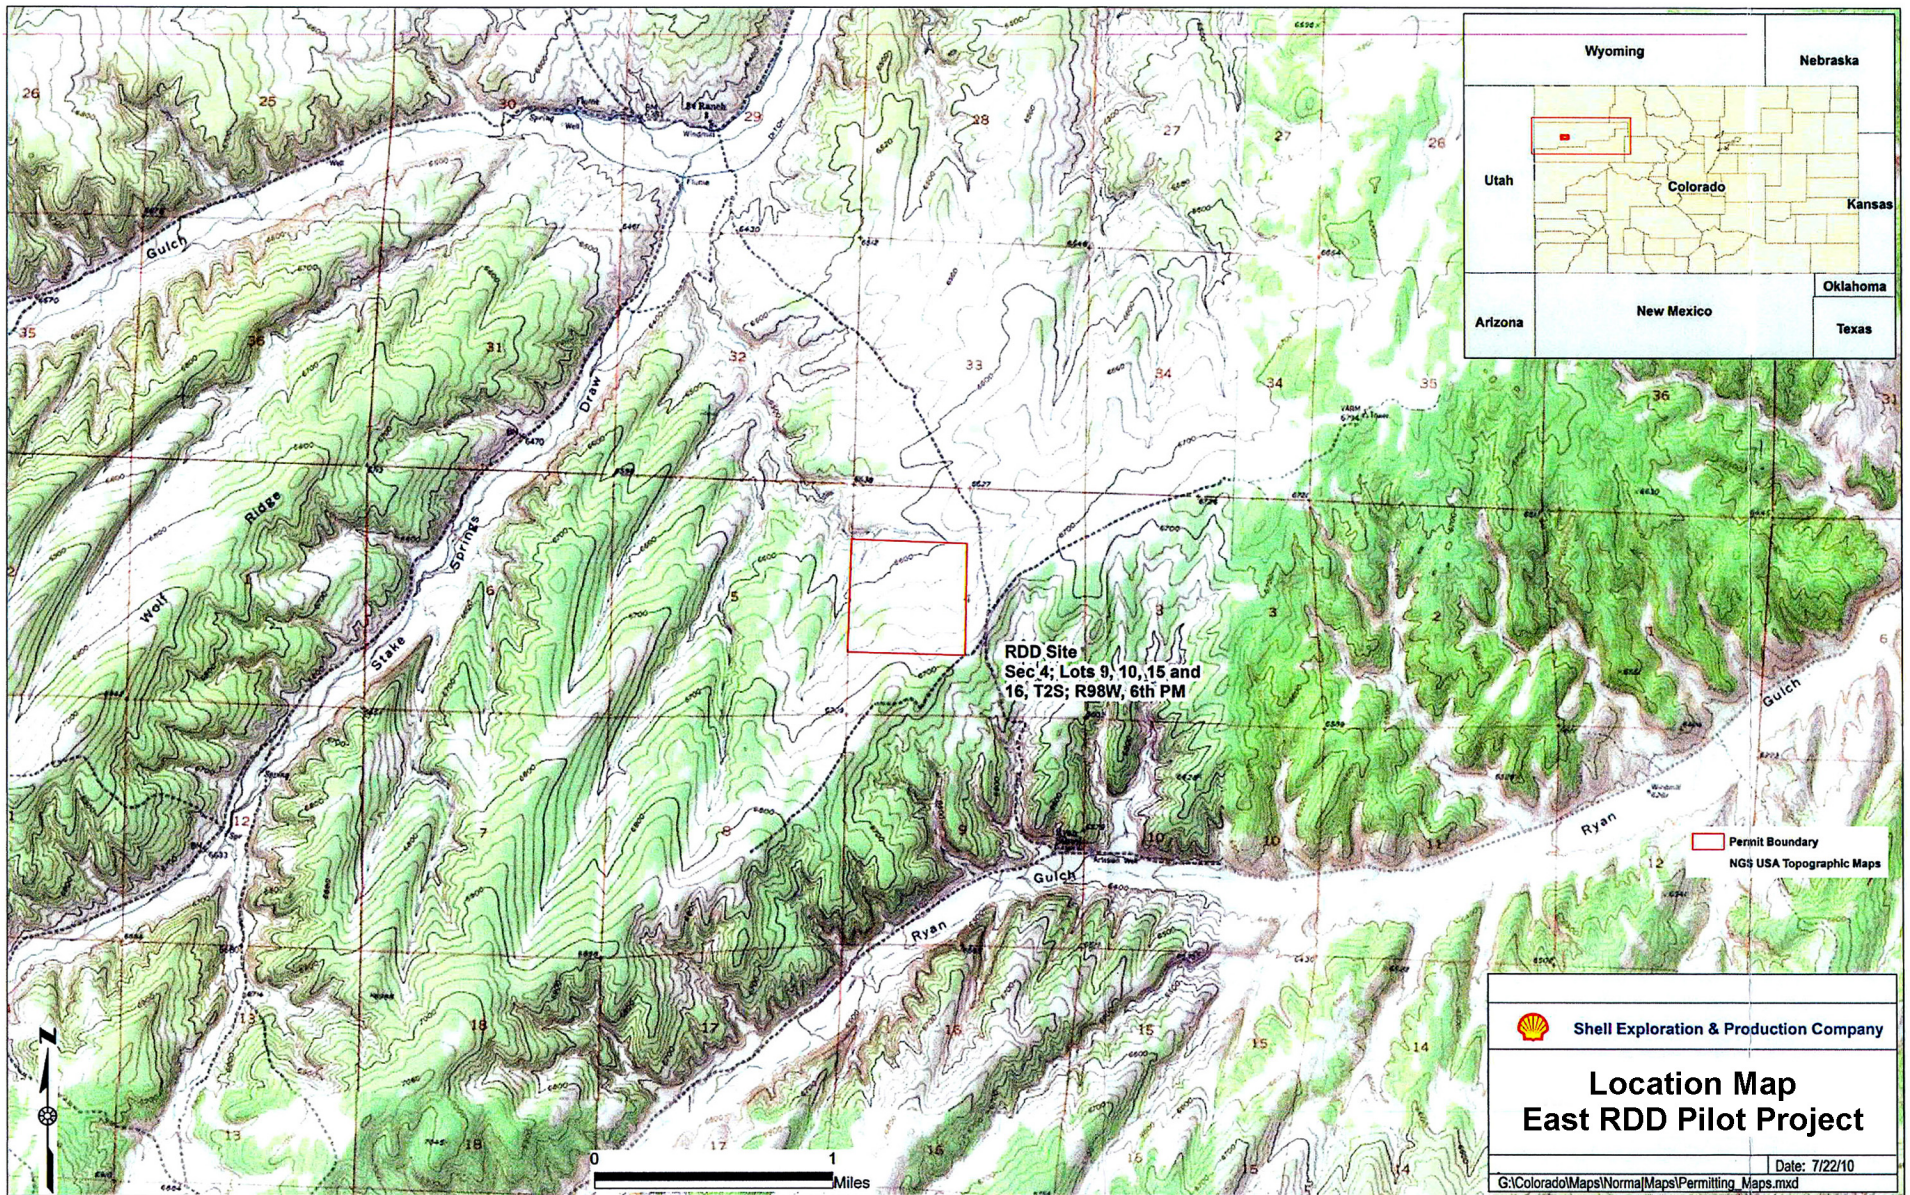


East RDD Pilot Project - Disturbed Area Boundaries

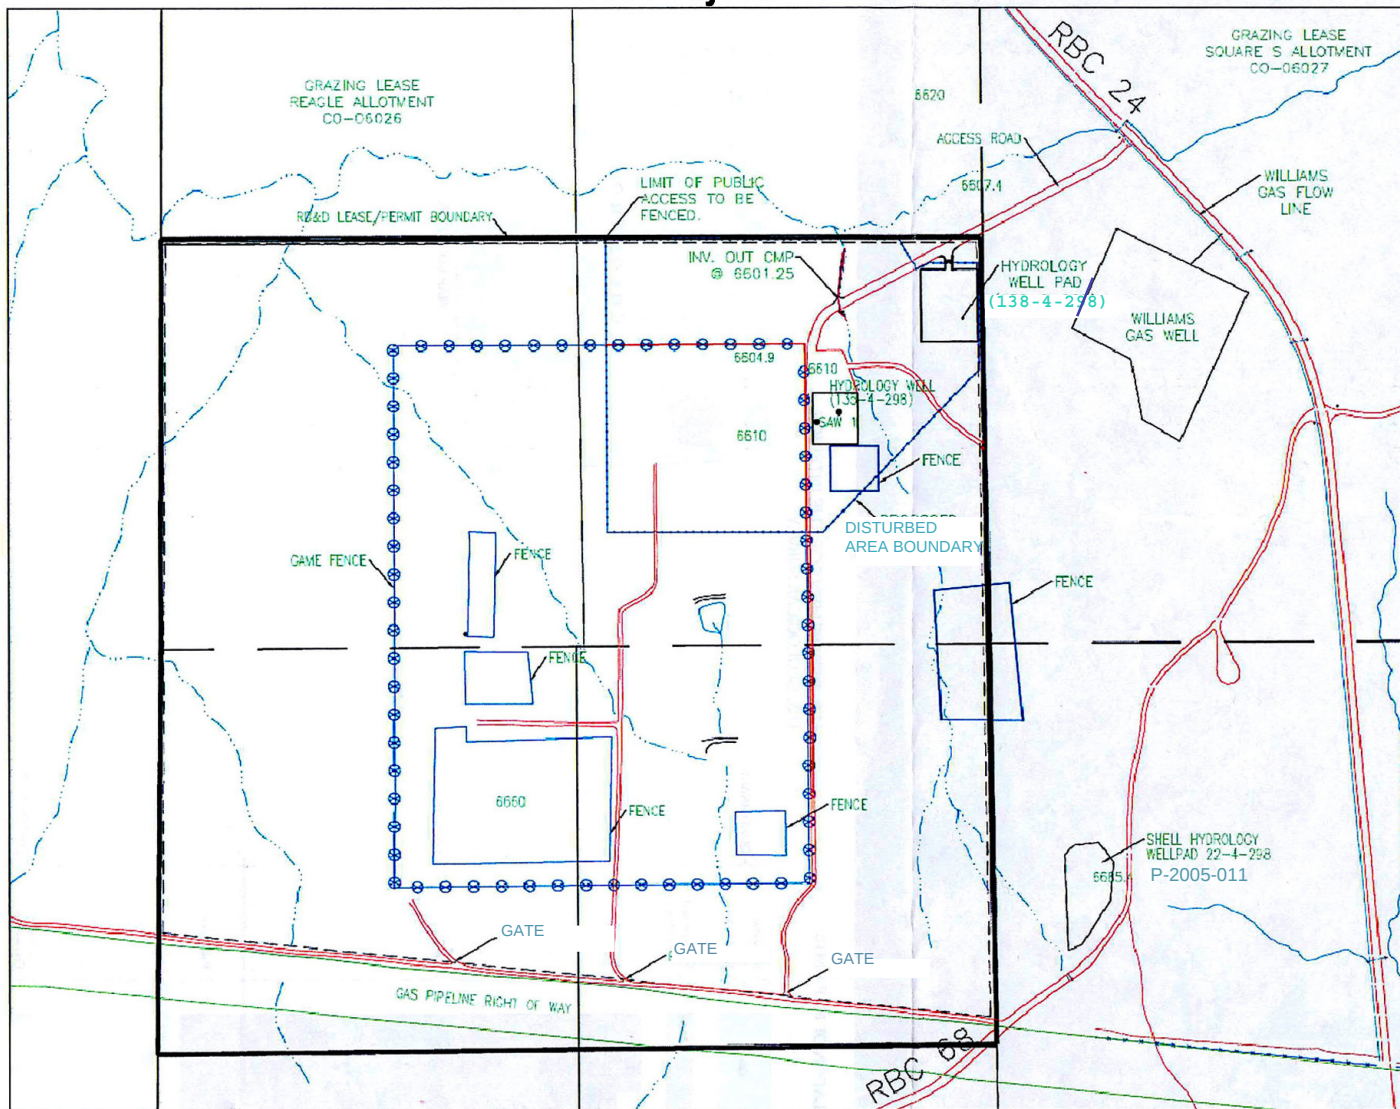

PERMIT BOUNDARY:
SECTION 4, LOTS 9, 10, 15, AND 16,
T2 S, R98 W, 6th P.M.

OIL AND GAS RIGHTS LEASED TO
WILLIAMS OIL AND GAS COMPANY.

SURFACE AND SUBSURFACE
OWNED/MANAGED BY US GOVT/BUREAU
OF LAND MANAGEMENT

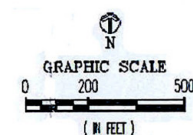[illegible]

ERDD / ELHT Facilities Layout

**Shell Frontier Oil & Gas Inc.**

Draft version based on previous site maps prepared by Telesto, Chuck Whiteman and SGM.

Updated 08/22/2021

Approved Seed mix: BLM standard mix #2 (2011 BLM Surface Reclamation Protocol).

Status of site for DRMS and d4d BLM Annual Reports: 25 of the 25 authorized boreholes have been P&A'd (11/2014 and 12/2014). Soil erosion control measures installed in 2012 continue to function according to design. Gravel remains place to stabilize the soil. Additional stormwater BMPs installed in 2013 for the ELHT (phase 1) remain reclamation. Portions of the Pad disturbed by construction have been seeded and Curlex applied where necessary. Final P&A work for installed hole completed in 2016. Completed Facility demolition and surface reclamation in 2016. Weed control conducted annually 2012 through 2022. Noxious weed monitoring conducted each year. 2021 - Reseeded the North side of the drainage and spot seeded the souther side where required. 2022- spot seeded where required and continue monitoring for annual weeds.

2022 Weed Control Observations: Kochia, Russian thistle and Downy Brome

Treatment: Escort XP @ 2 oz//ac, Cornbelt LV6-2,4-D @ 24 oz./acre 1# A.I./acre, Vista @ 1.1 oz/acre, Round Up Pro Max@ 1.0 oz/acre Sun Wet @ 2 qt/100 gal., Hi-Lite Dye @ 24 oz./100 gal.. (A.I. = Active Ingredients.)

Treatment Method and Date: Handgun 05/22, 06/22, 7/21 & 9/22

NOTE: Fenceline follows boundary of affected area.

