


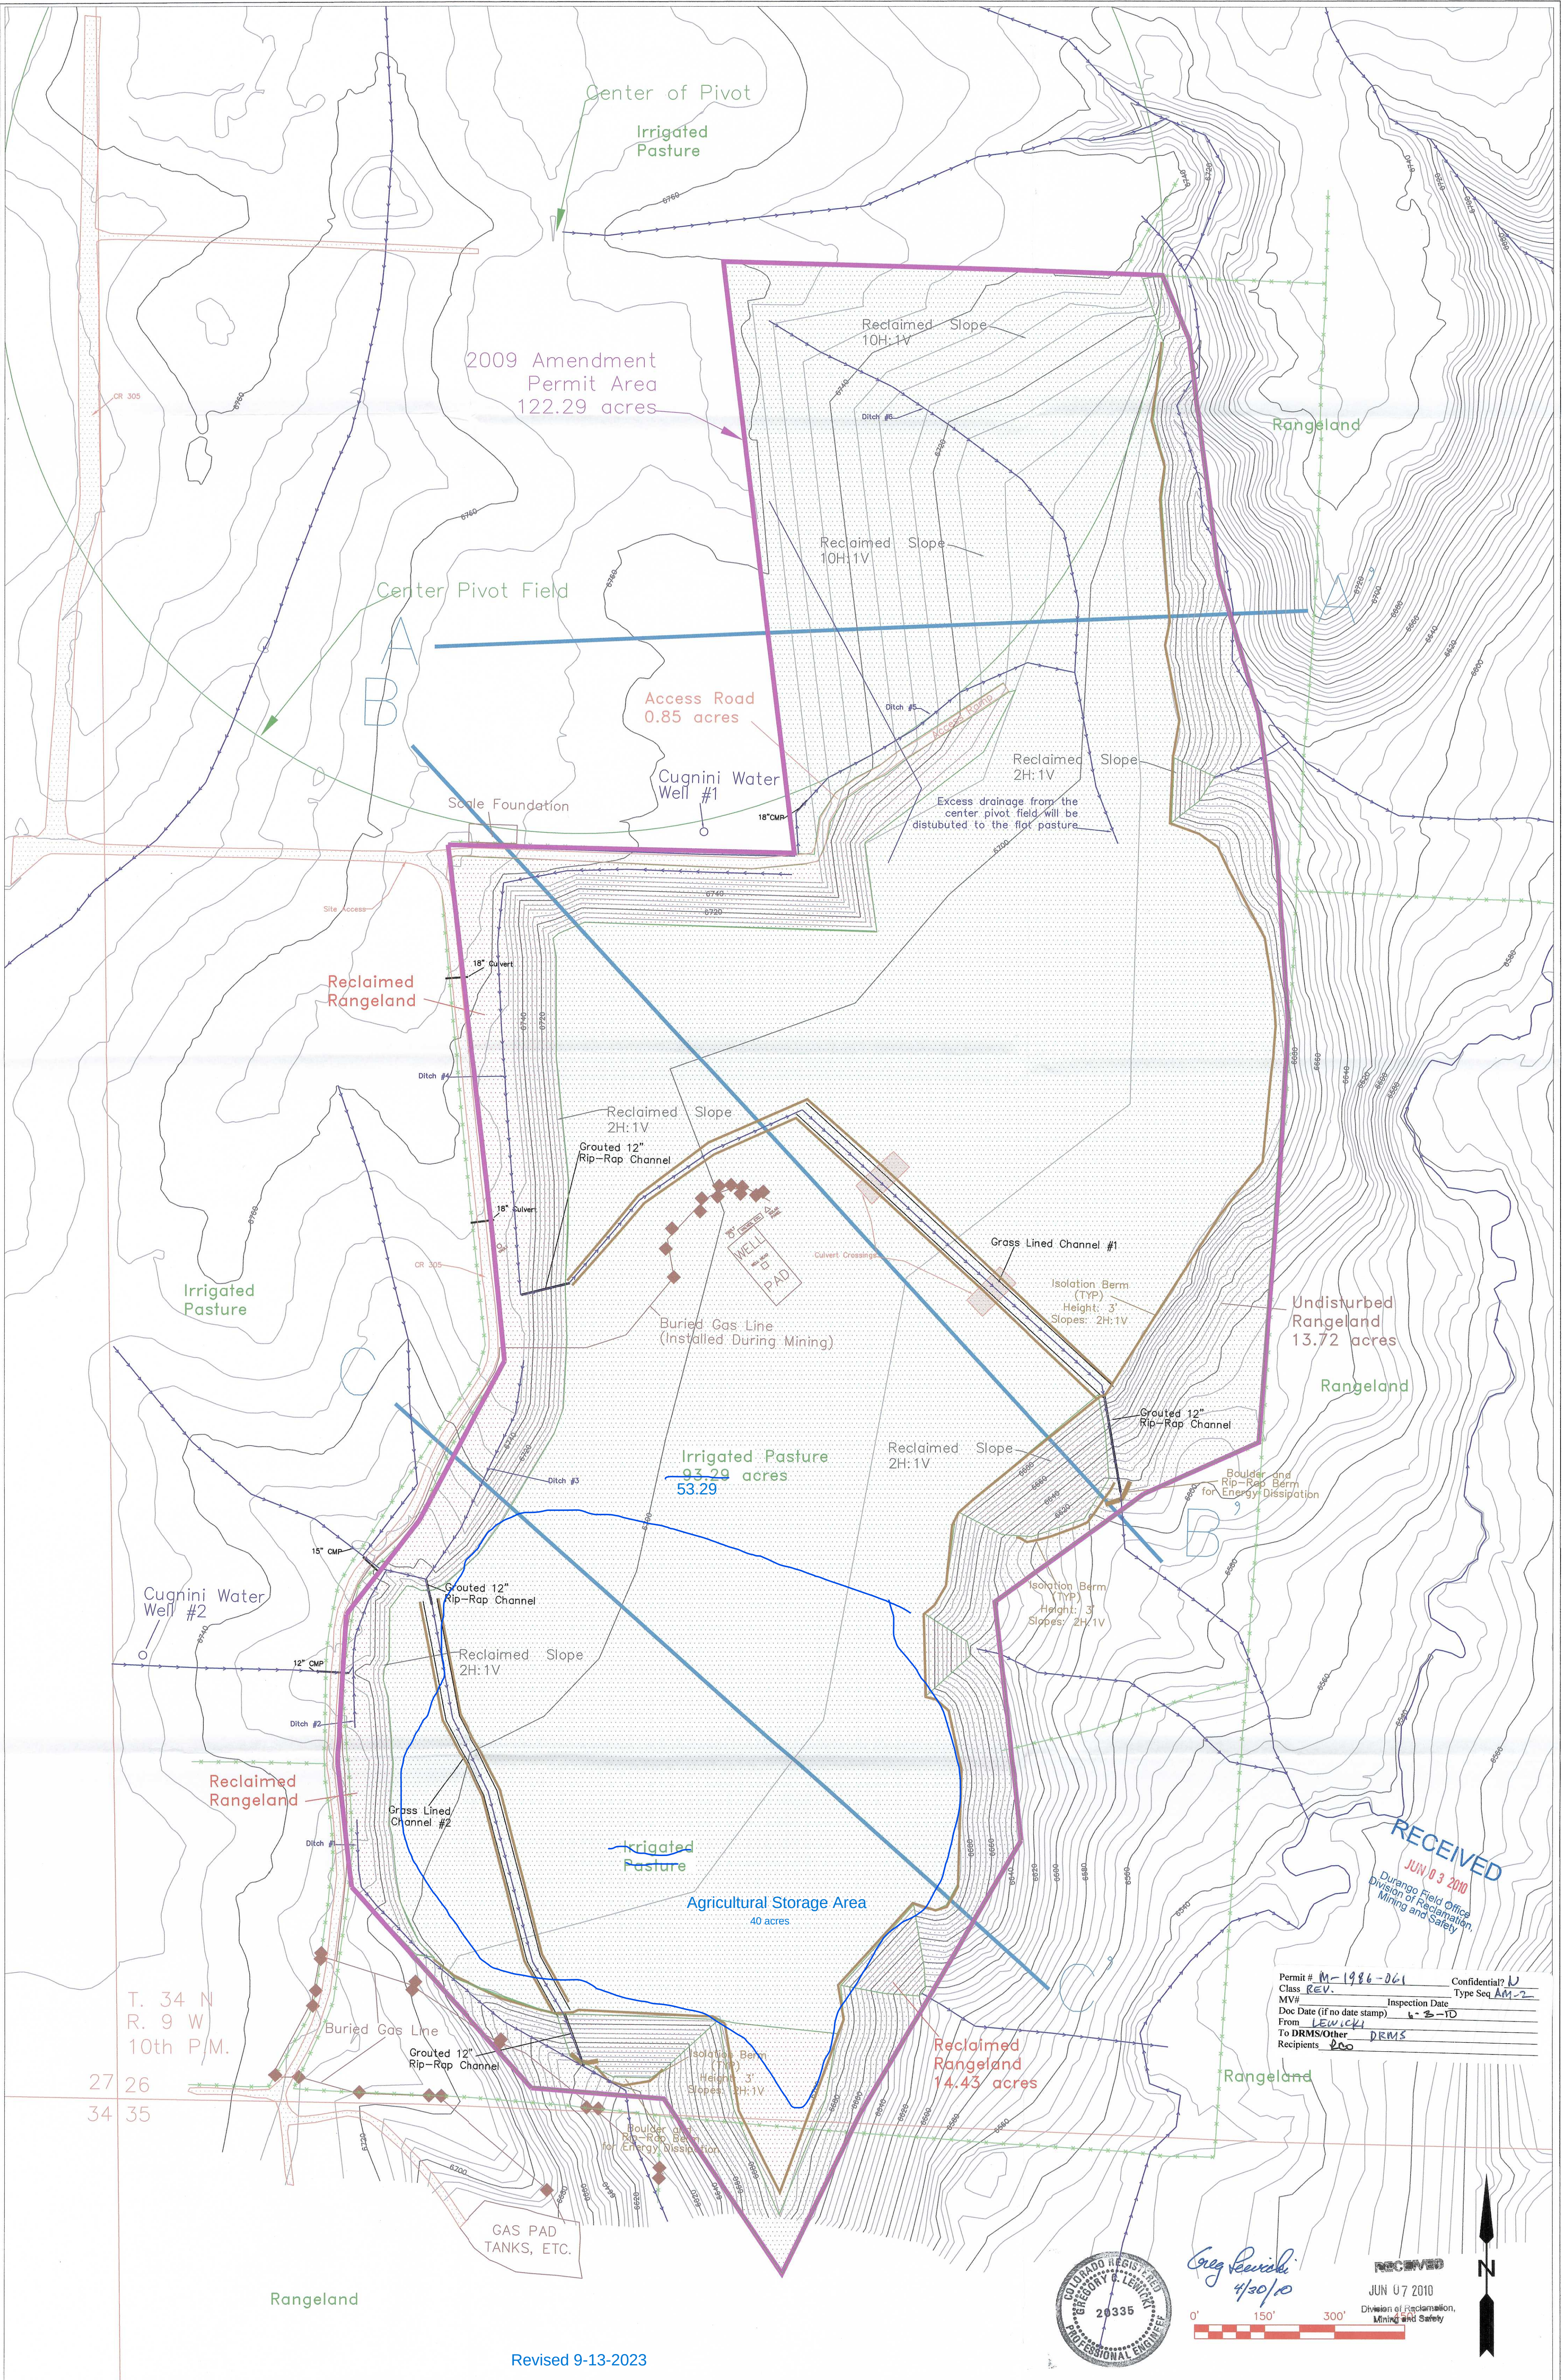

RECEIVED
JUN 03 2010
Durango Field Office
Division of Reclamation,
Mining and Safety

Permit # M-1986-061 Confidential? N
Class REV. Type Seq AM-2
MV# Inspection Date
Doc Date (if no date stamp) 4-3-10
From LEWICKI
To DRMS/Other DRMS
Recipients Doc



Greg Lewicki
4/30/10



RECEIVED
JUN 07 2010
Division of Reclamation,
Mining and Safety



Revised 9-13-2023

35

SECTION LINES AND NUMBER

—

DRAINAGE

—

FENCE

◆

GAS STRUCTURES

—

MINING AREAS

—

ROADS

—

EXISTING PERMIT BOUNDARY

—

2008 AMENDMENT PERMIT BOUNDARY

—

CONTAINMENT BERMS

—

DRAINAGE

—

IRRIGATED PASTURE RECLAIMED

—

RANGELAND UNDISTURBED

—

RANGELAND RECLAIMED

REVISIONS	BY	DATE	DES	RE
2009 Permit Amendment	RE	1/16/09	DRN	RE
Additional Land	RE	9/23/09	CHK	GL
Fix Isolation Berms	RE	4/28/10	APPD	GL

DATE

12/19/07

SCALE

1"=150'

Greg Lewicki And Associates

11541 Warrington Court
Parker, CO USA 80138

Phone (303) 346-5196
E-Mail - info@lewicki.biz

Revised Map F Reclamation Plan

Oldcastle SW Group, Inc., dba Four Corners Materials
Cugnini Pit

acad file: Cugnini 2009 Amendment.dwg