


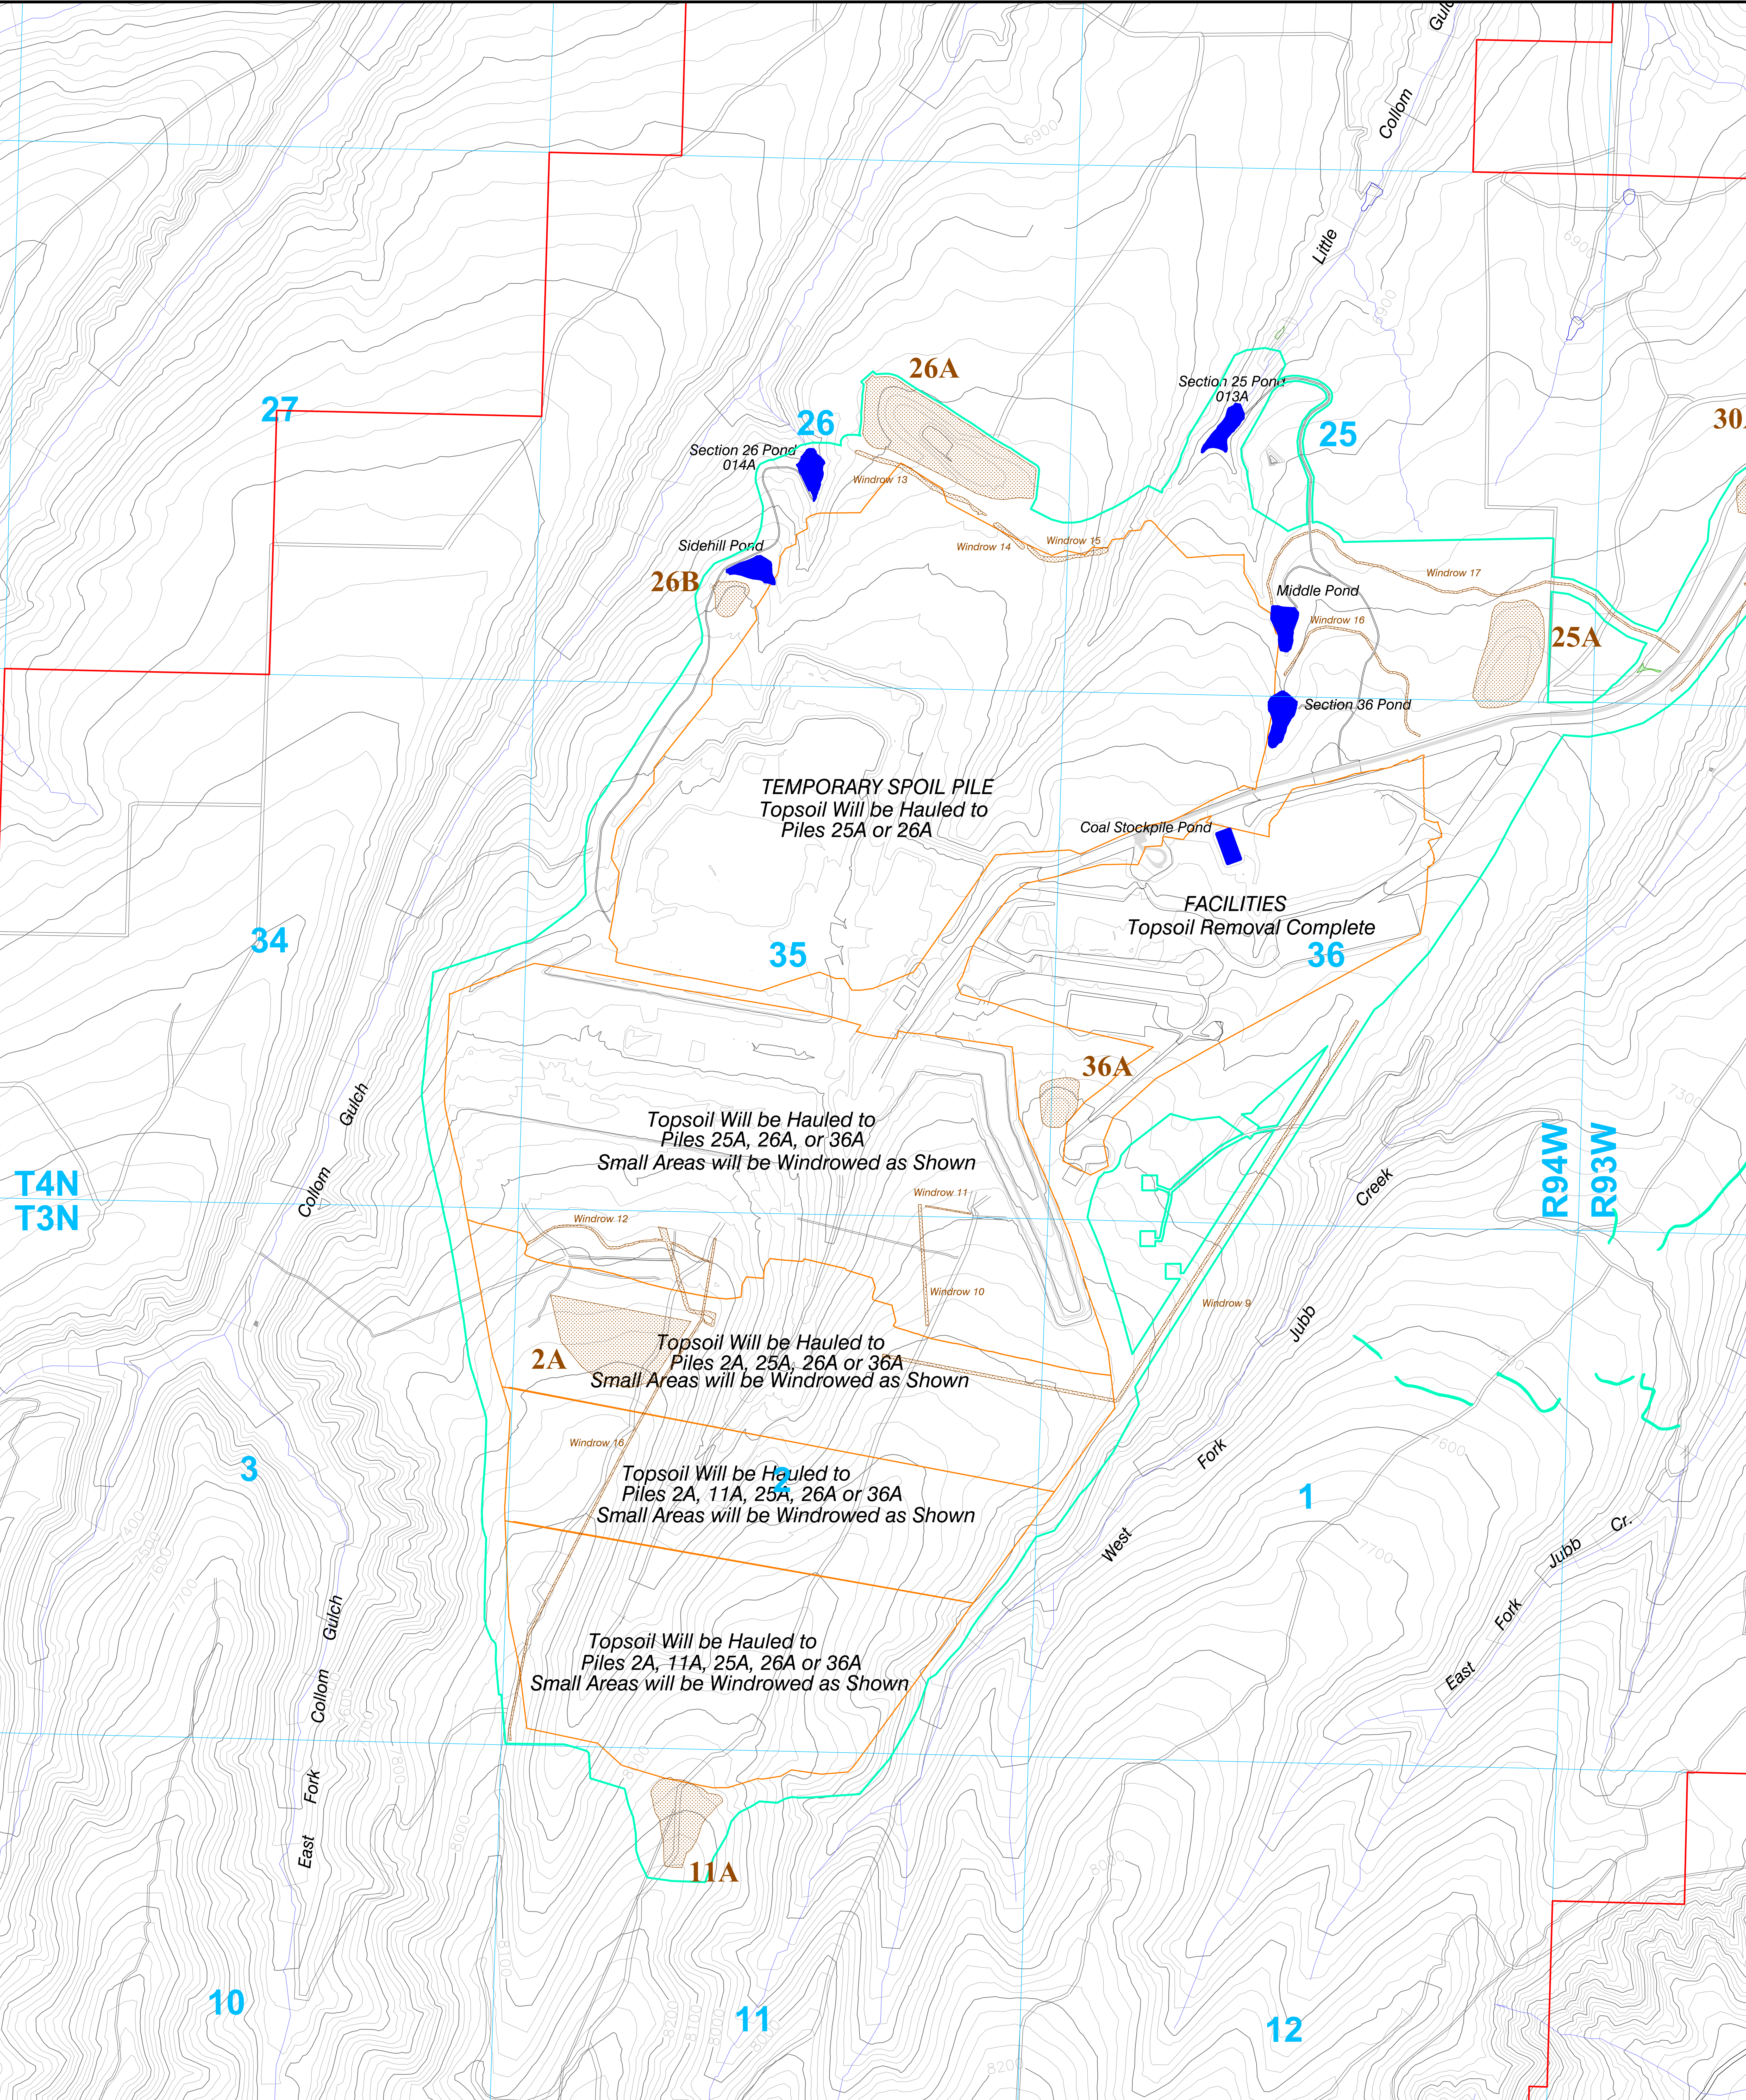

LEGEND

- Permit Boundary
- Township, Range, and Section
- Disturbance Boundary
- Topsoil Removal Areas (See Map 23B - Mine Plan)*
- Roads
- Topsoil Windrow Locations
- Topsoil Stockpile Locations

Note: Areas between topsoil removal boundaries and disturbance boundary will have topsoil removed as needed to support advancement of mining operations. For additional topsoil removal details please refer to Exhibit 13C-1 Sheet.

ENGINEER'S CERTIFICATION

I, LEE E. SAMPSON, hereby certify that this map has been reviewed by me and is true and correct to the best of my knowledge and information, relying on information supplied by experts employed by Colowyo Coal Company or qualified consultants working for Colowyo Coal Company, and that I am a Professional Engineer licensed in Colorado as required by the provisions of C.R.S. 12-25-119. IN WITNESS WHEREOF, I have hereunder set my hand and affixed my seal.

LEE E. SAMPSON
147037
PROFESSIONAL ENGINEER
9/18/23

No.	REVISION	DATE	BY	CHK
MR-245	Added Topsoil Windrow 15, Revised Windrow 12 that has been consolidated in larger topsoil removal	6/30/22	TOWNY	TR
MR-246	Added Topsoil Pile 2A	6/22/23	TOWNY	TR
TR-190	Added Windrows 16 and 17	9/18/23	TOWNY	TOWNY

TOPSOIL HANDLING

Collom Area

Colowyo Coal Company
2023-2024

MAP 28C
Sheet 1 of 2