



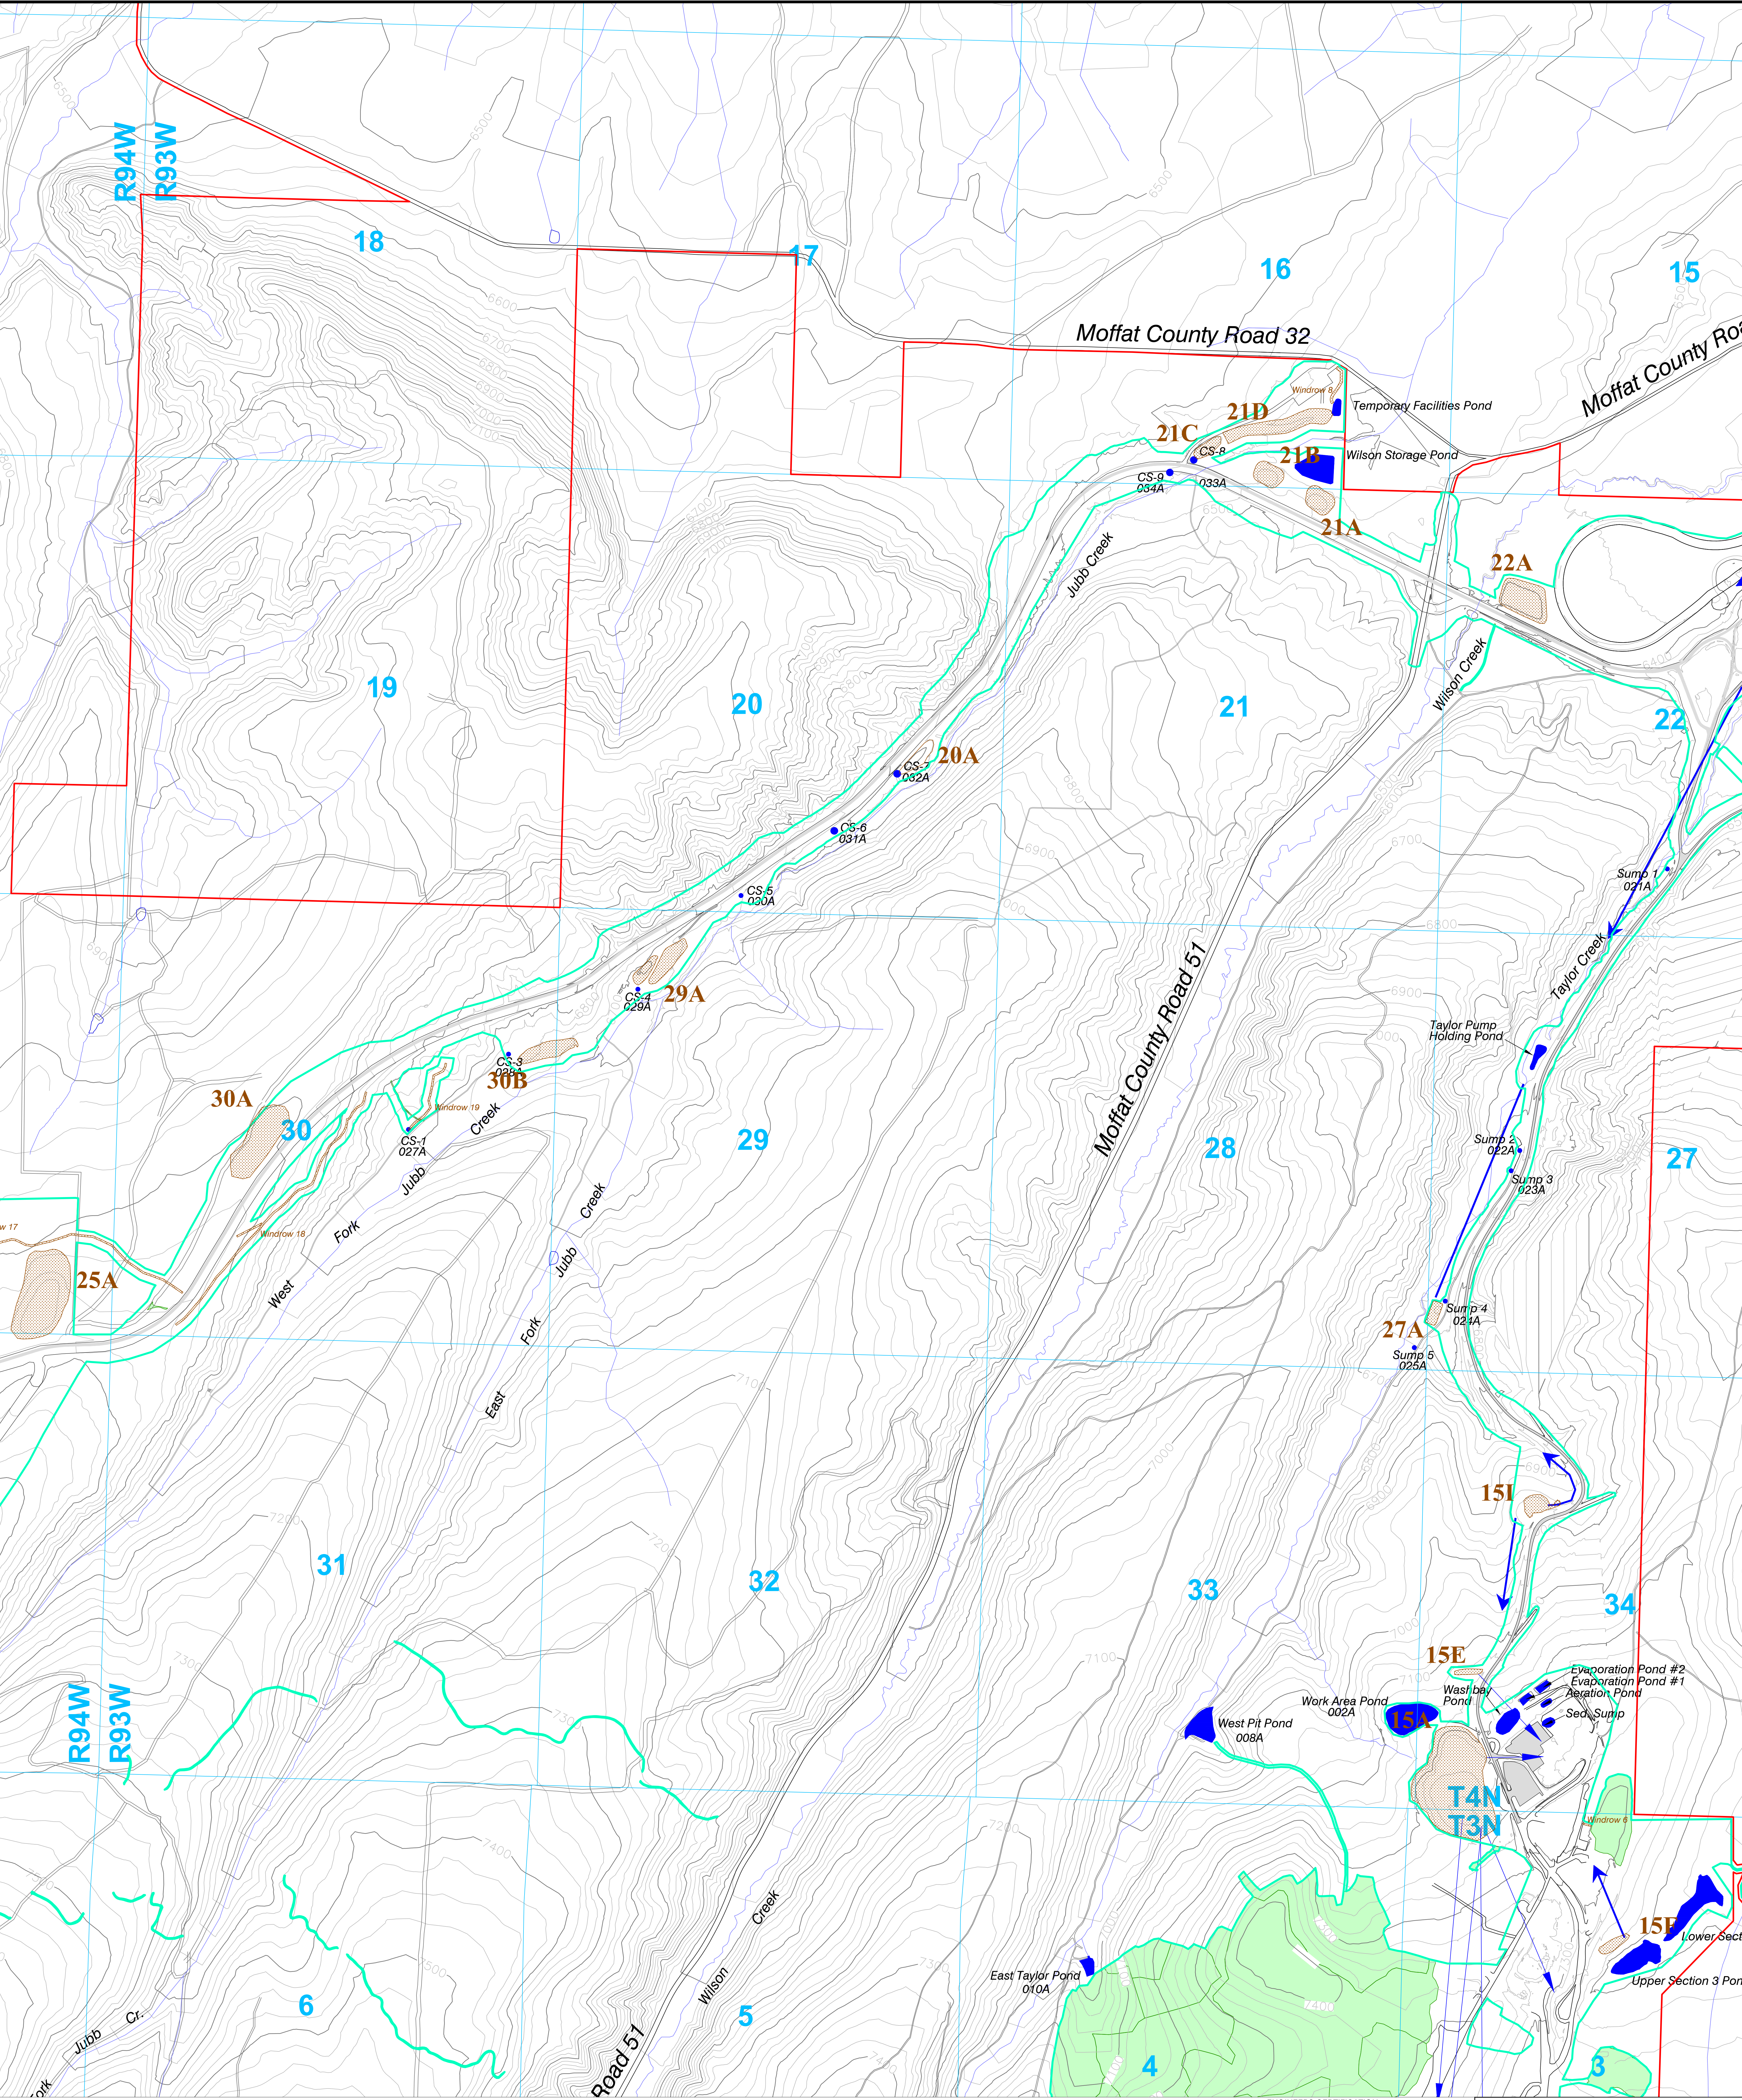

LEGEND

- Permit Boundary
- Township, Range, and Section
- Disturbance Boundary
- Roads
- Buildings
- Topsoil Stockpile
- Topsoil Windrow
- Reclaimed Areas

Sagebrush Steppe Target Area (Approx. 4" Replacement Depth)
Other Areas will receive variable topsoil replacement depths as described in Section 2.05.4 (2)(d)

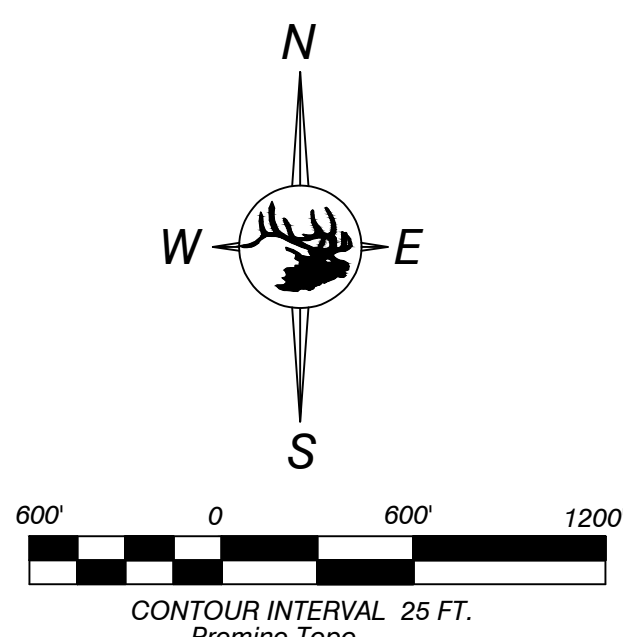

ENGINEER'S CERTIFICATION
I, LEE E. SAMPRSON, hereby certify that this map has been reviewed by me and is true and correct to the best of my knowledge and information, relying on information supplied by experts employed by Colowyo Coal Company or qualified consultants working for Colowyo Coal Company, and that I am a Professional Engineer licensed in Colorado as required by the provisions of C.R.S. 12-25-101 through C.R.S. 12-25-119. IN WITNESS WHEREOF, I have hereunder set my hand and affixed my seal.



TOPSOIL HANDLING
Collom Haul Road



SCALE: 1" = 600'
DATE: 12/30/16
DRAWN BY: JAM
APPROVED BY: JAM

MAP 28C
Sheet 2 of 2

No.	REVISION	DATE	BY	CHK
1	Added Topsoil Pile 21C	4/7/17	Tony	AA
2	Added Topsoil Pile 21D and 21F	5/11/17	Tony	AA
FR-164	Added Windrows 18 and 19	9/18/23	Tony	LES