

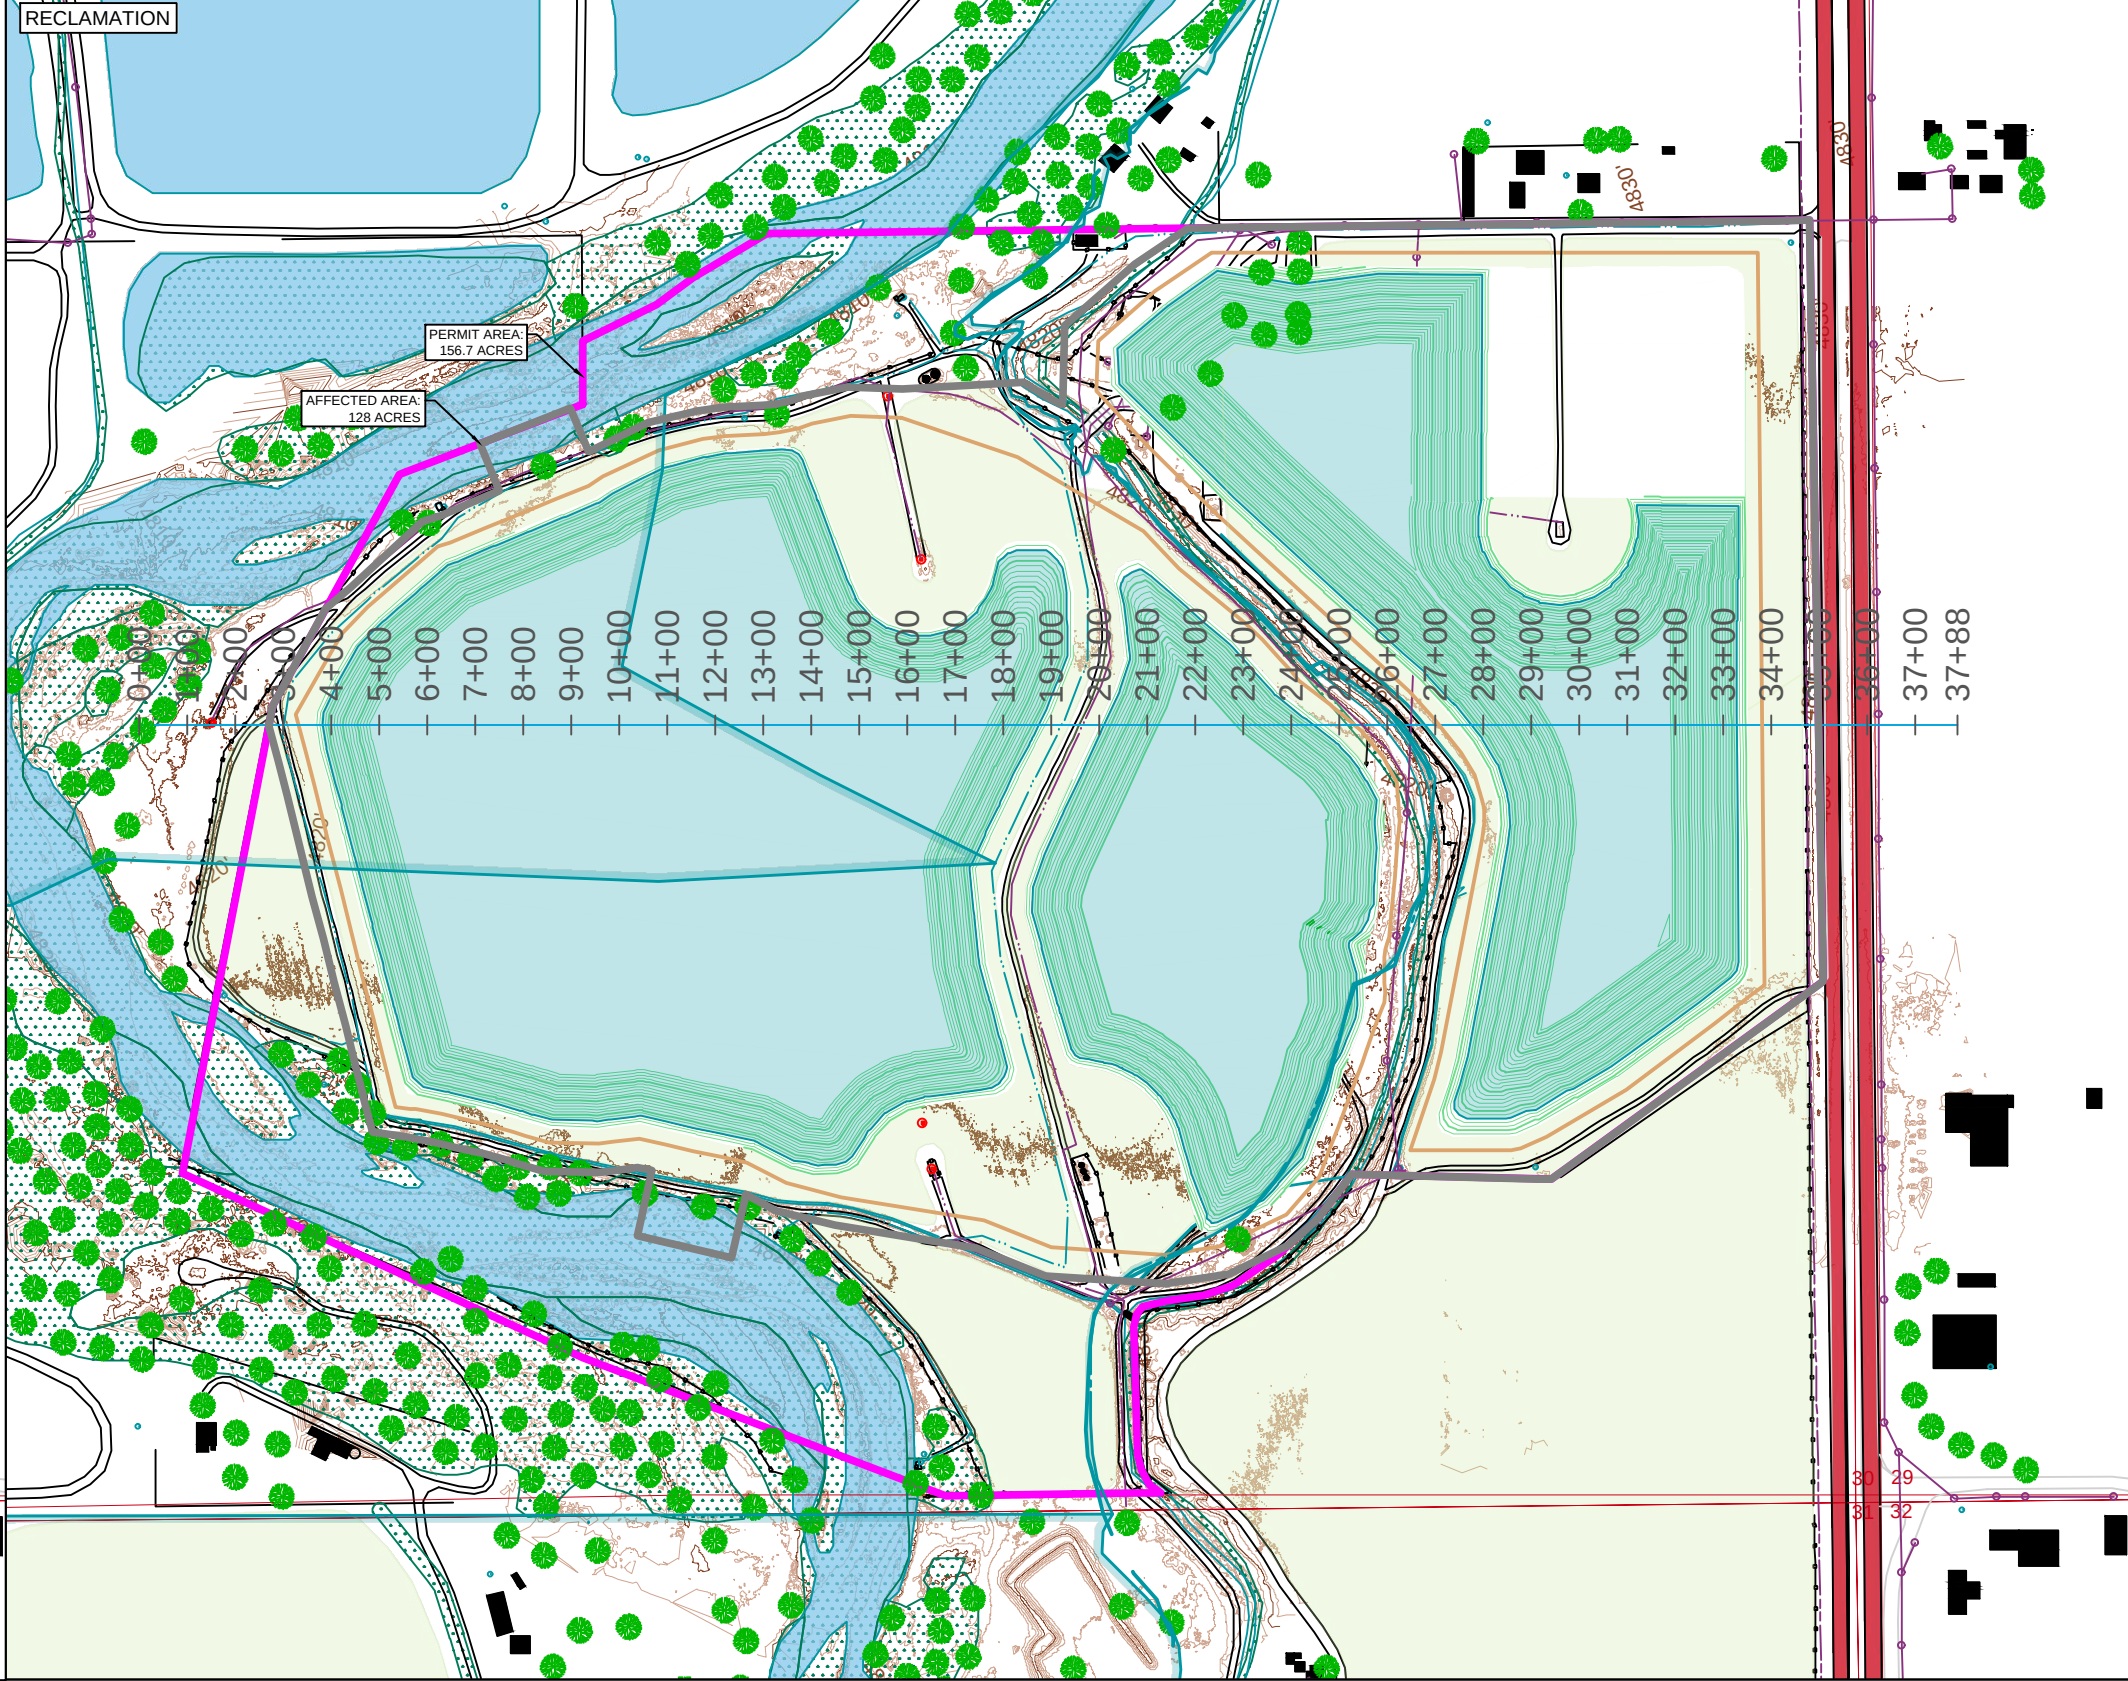
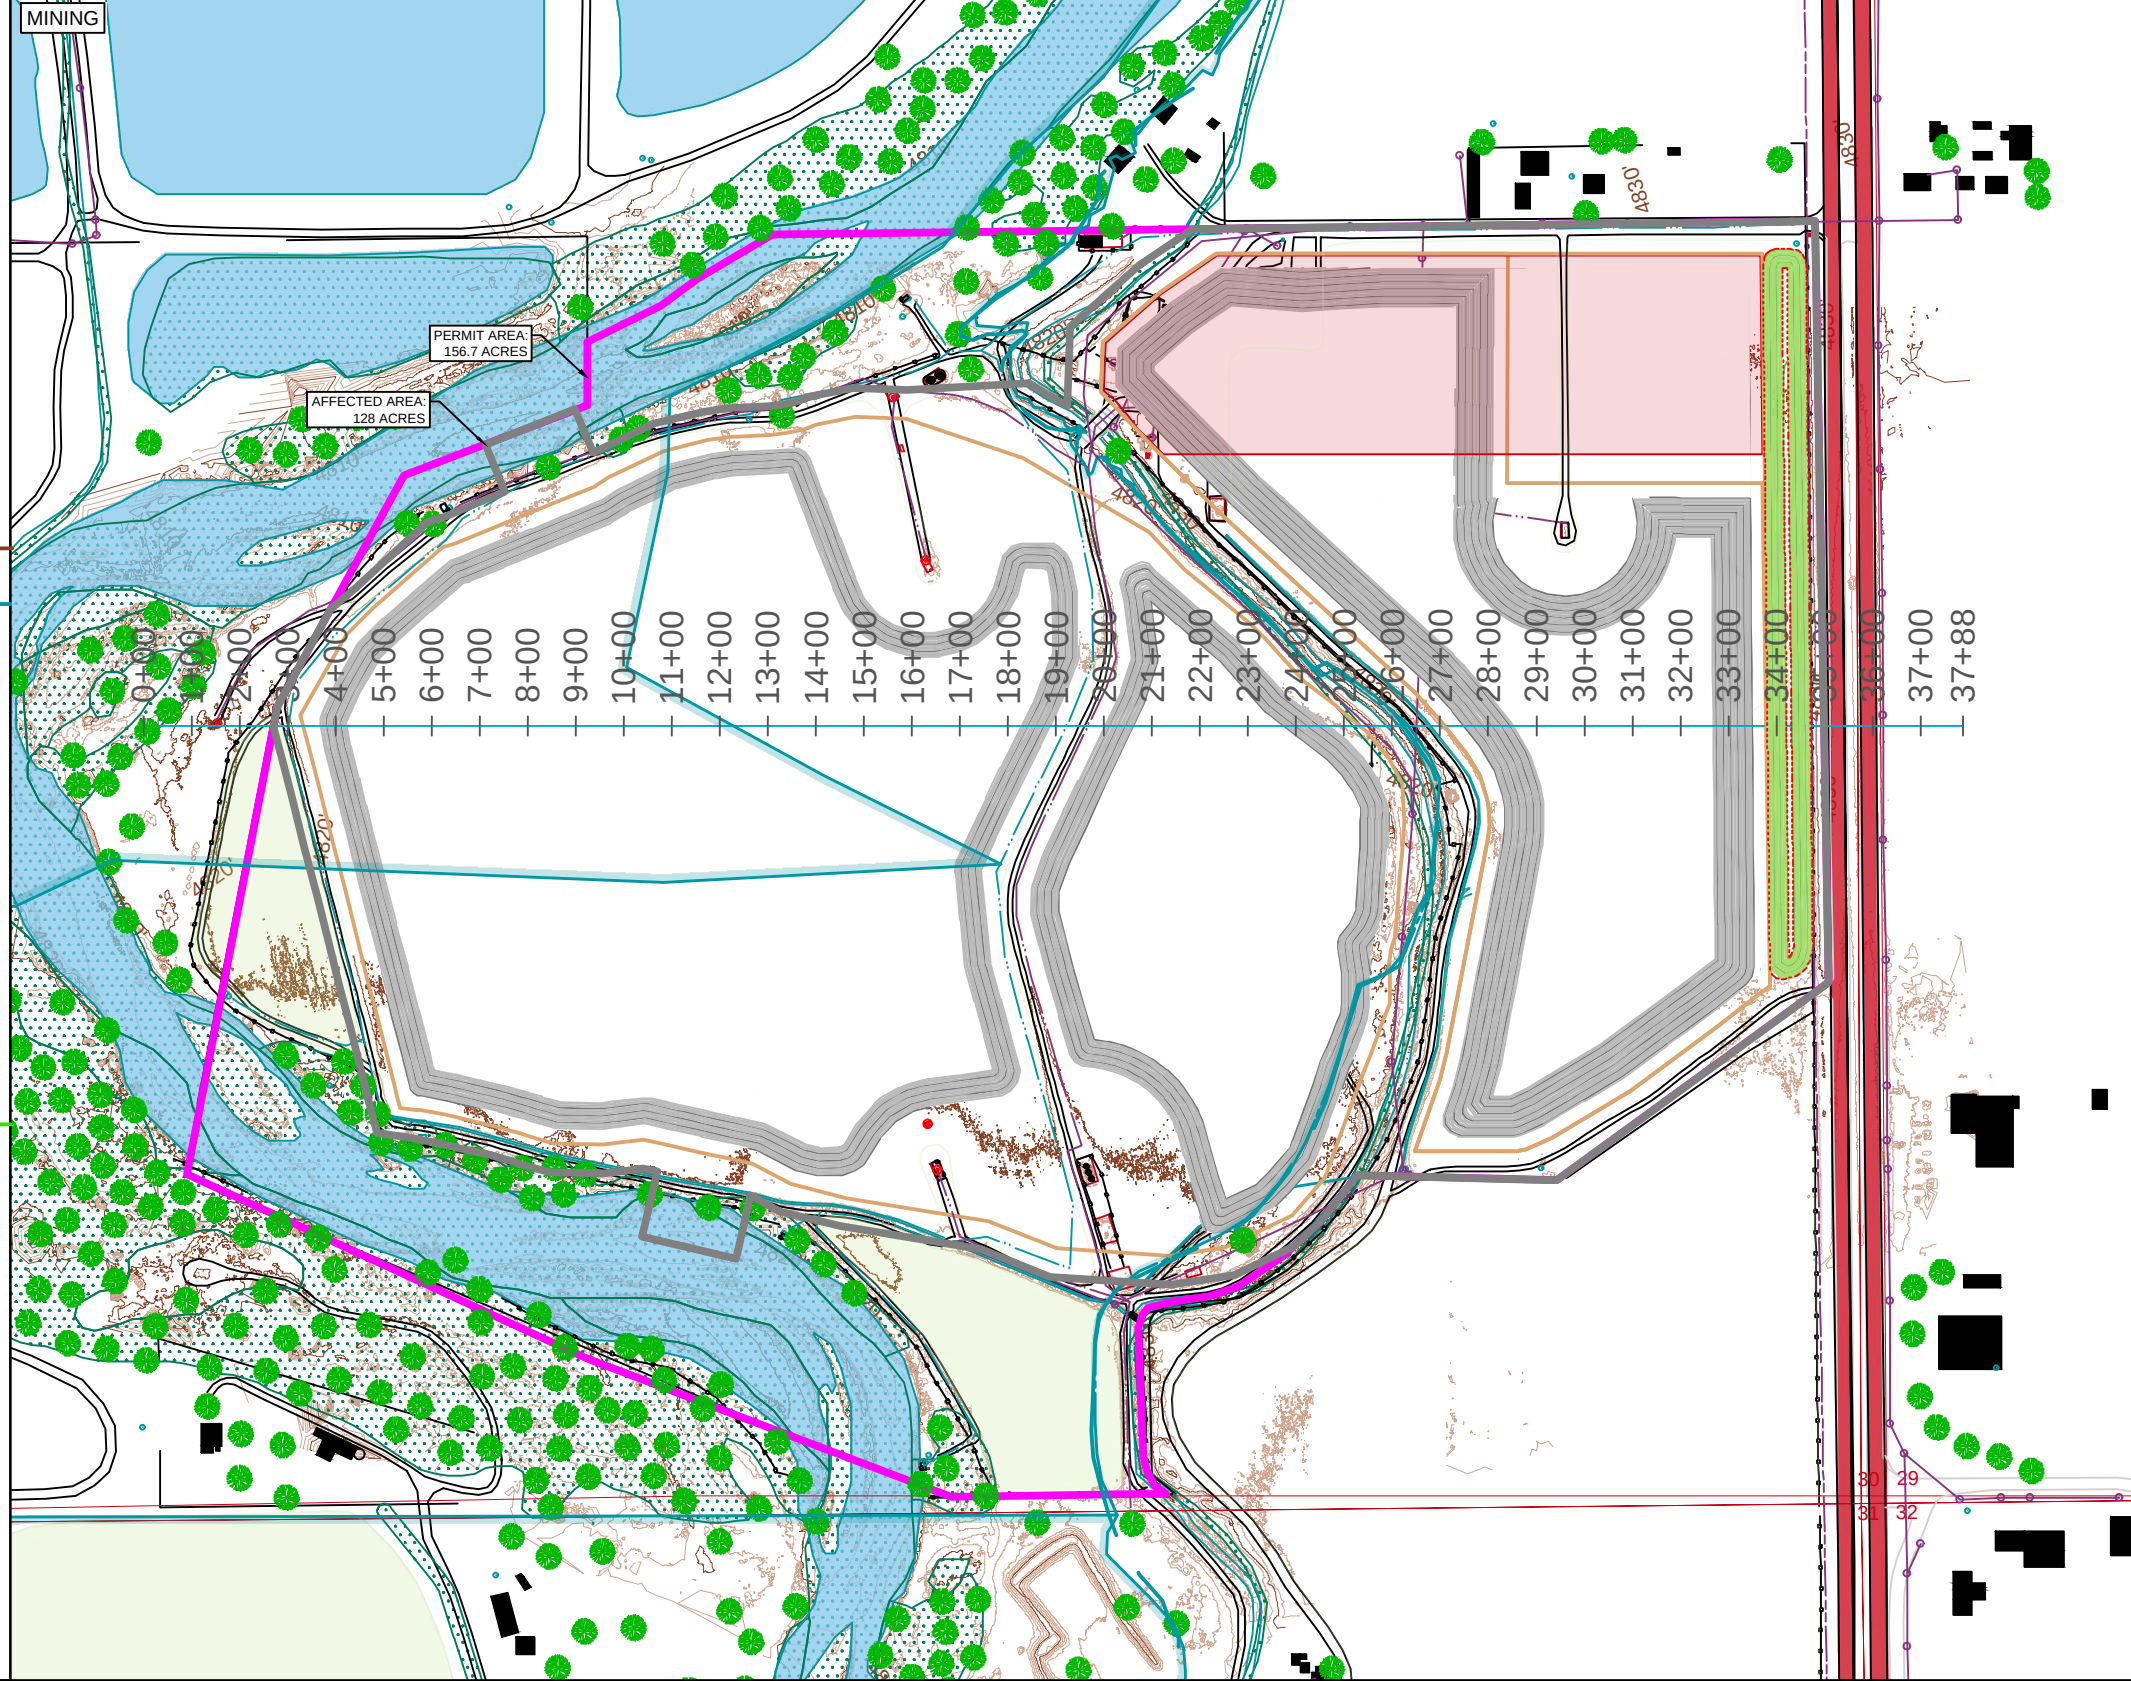


DETAIL 1 - TYPICAL SLOPES

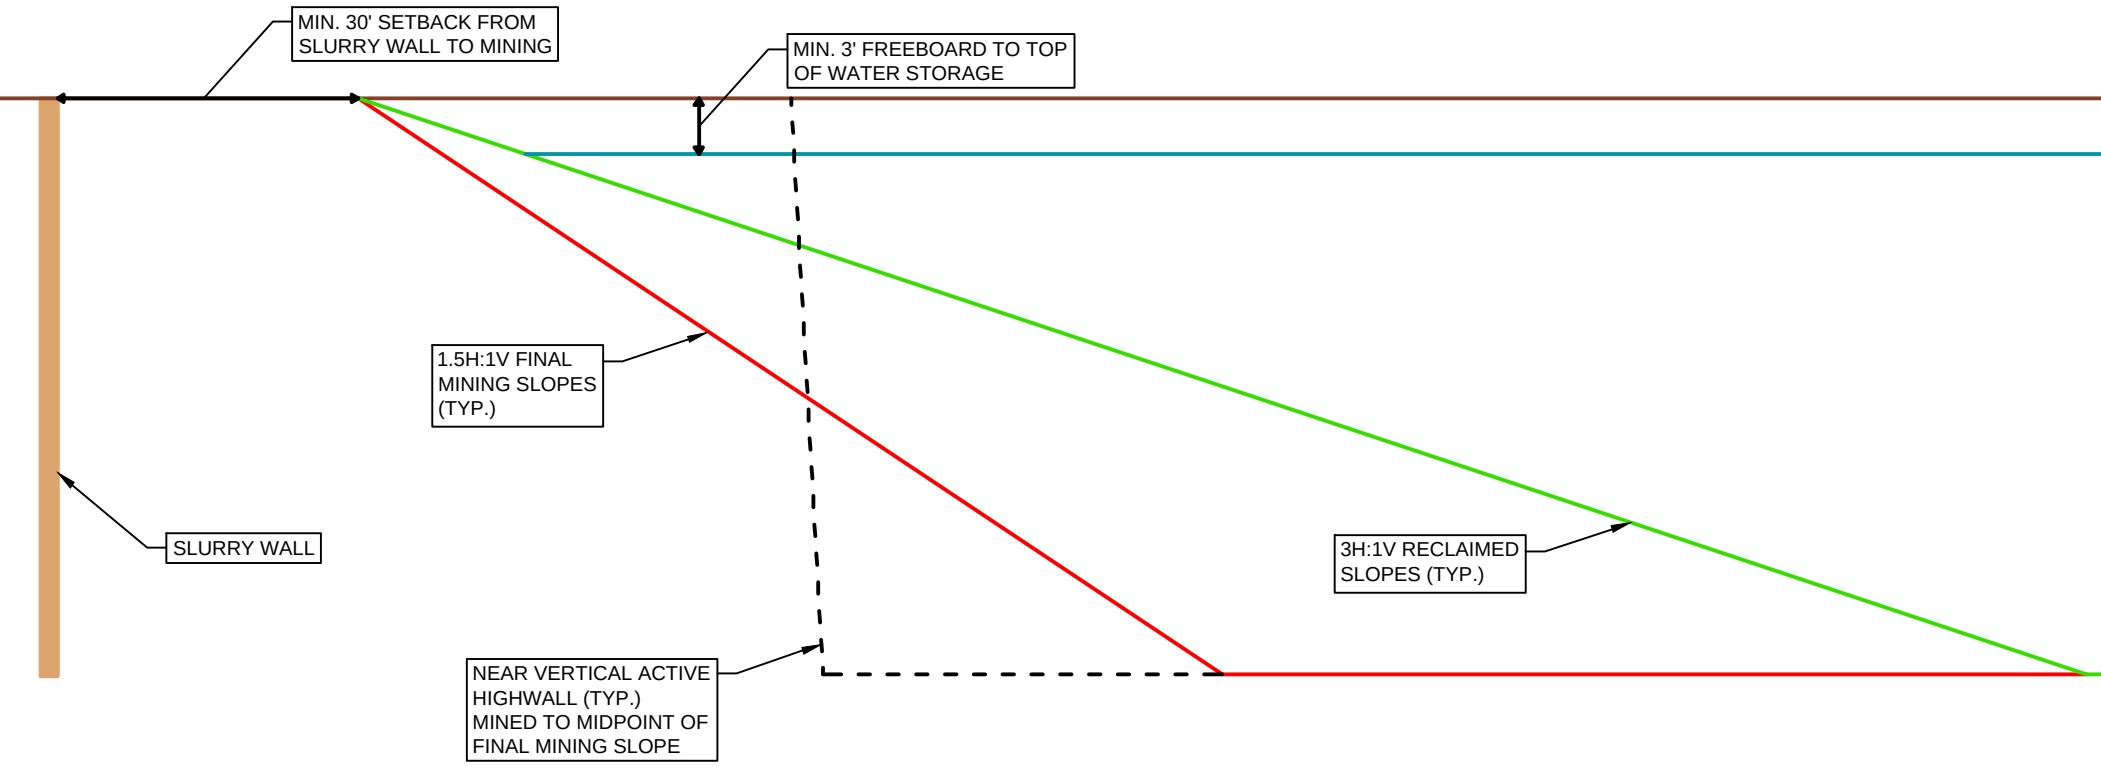

LEGEND

BUILDINGS AND RELATED STRUCTURES	VEGETATION
Building	Agricultural Field
Well (other than water)	NWI Wetlands
Tanks	
Fence	
ROADS AND RELATED FEATURES	TRANSMISSION LINES AND PIPELINES
Highway	Power transmission line, pole, tower
Light duty road, gravel	Power transmission line, buried
	Telephoneline, above ground
RIVERS, LAKES, SHORELINES, AND CANALS	Telephoneline, buried
Perennial stream/ditch	Pipeline (non-water), buried
Perennial river	
Perennial lake/pond	BASELINE CONTOURS
Waterwell	Index
Drainage Basin	Approximate of indefinite
Floodplain & Floodway	Intermediate
Pipeline	Approximate of indefinite
MINING FEATURES	Supplementary
DRMS Permit/Affected Boundary	
Slurry Wall	POST-MINING CONTOURS
	Index
	Approximate of indefinite
	Intermediate
	Approximate of indefinite
	Dump

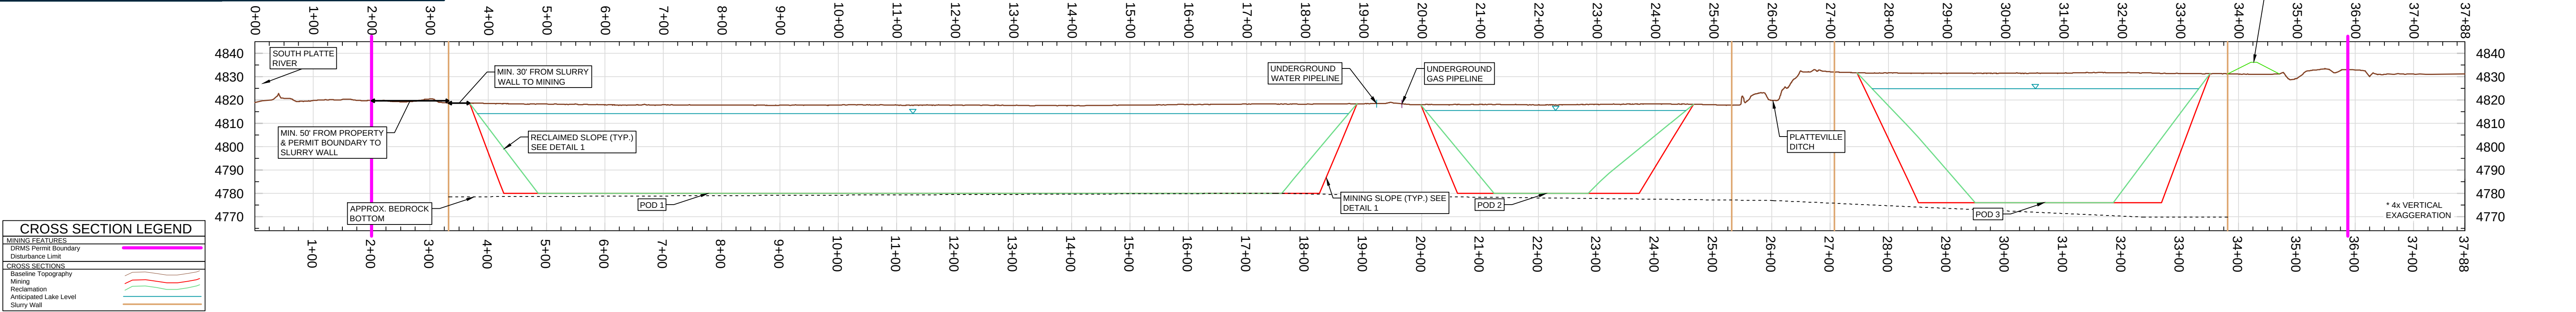

CROSS SECTION LEGEND

MINING FEATURES
DRMS Permit Boundary
Disturbance Limit
CROSS SECTIONS
Baseline Topography
Reclamation
Anticipated Lake Level
Slurry Wall

C-3 Cross Sections

Ewing Gravel Pit

DRMS Permit Number: N/A

BURNICO dba Bestway Concrete

Mine Entry Location: Latitude: 40.100088 Longitude: -104.810927

State: COLORADO County: Weld Nearest Town: Fort Lupton

Section: 30 Township: 2N Range: 66W PM: 6th

Major Watershed: South Platte River MSHA ID: ---

Map Scale: 1" = 400'

Map Georeferencing Information: Datum: NAD83 Projection: CO NORTH

Survey Source: --- Drawn by: SAC Date: 01/18/23

Imagery Source: GoogleEarth Checked by: BEL Date: ---

Survey Date: --- Approved by: BEL Date: ---

Imagery Date: 6/9/2017

File Name: Ewing Gravel-Maps 230831

Lewicki & Associates

3375 West Powers Circle
Littleton, CO USA 80123

(303) 346-5196 info@lewicki.biz

