


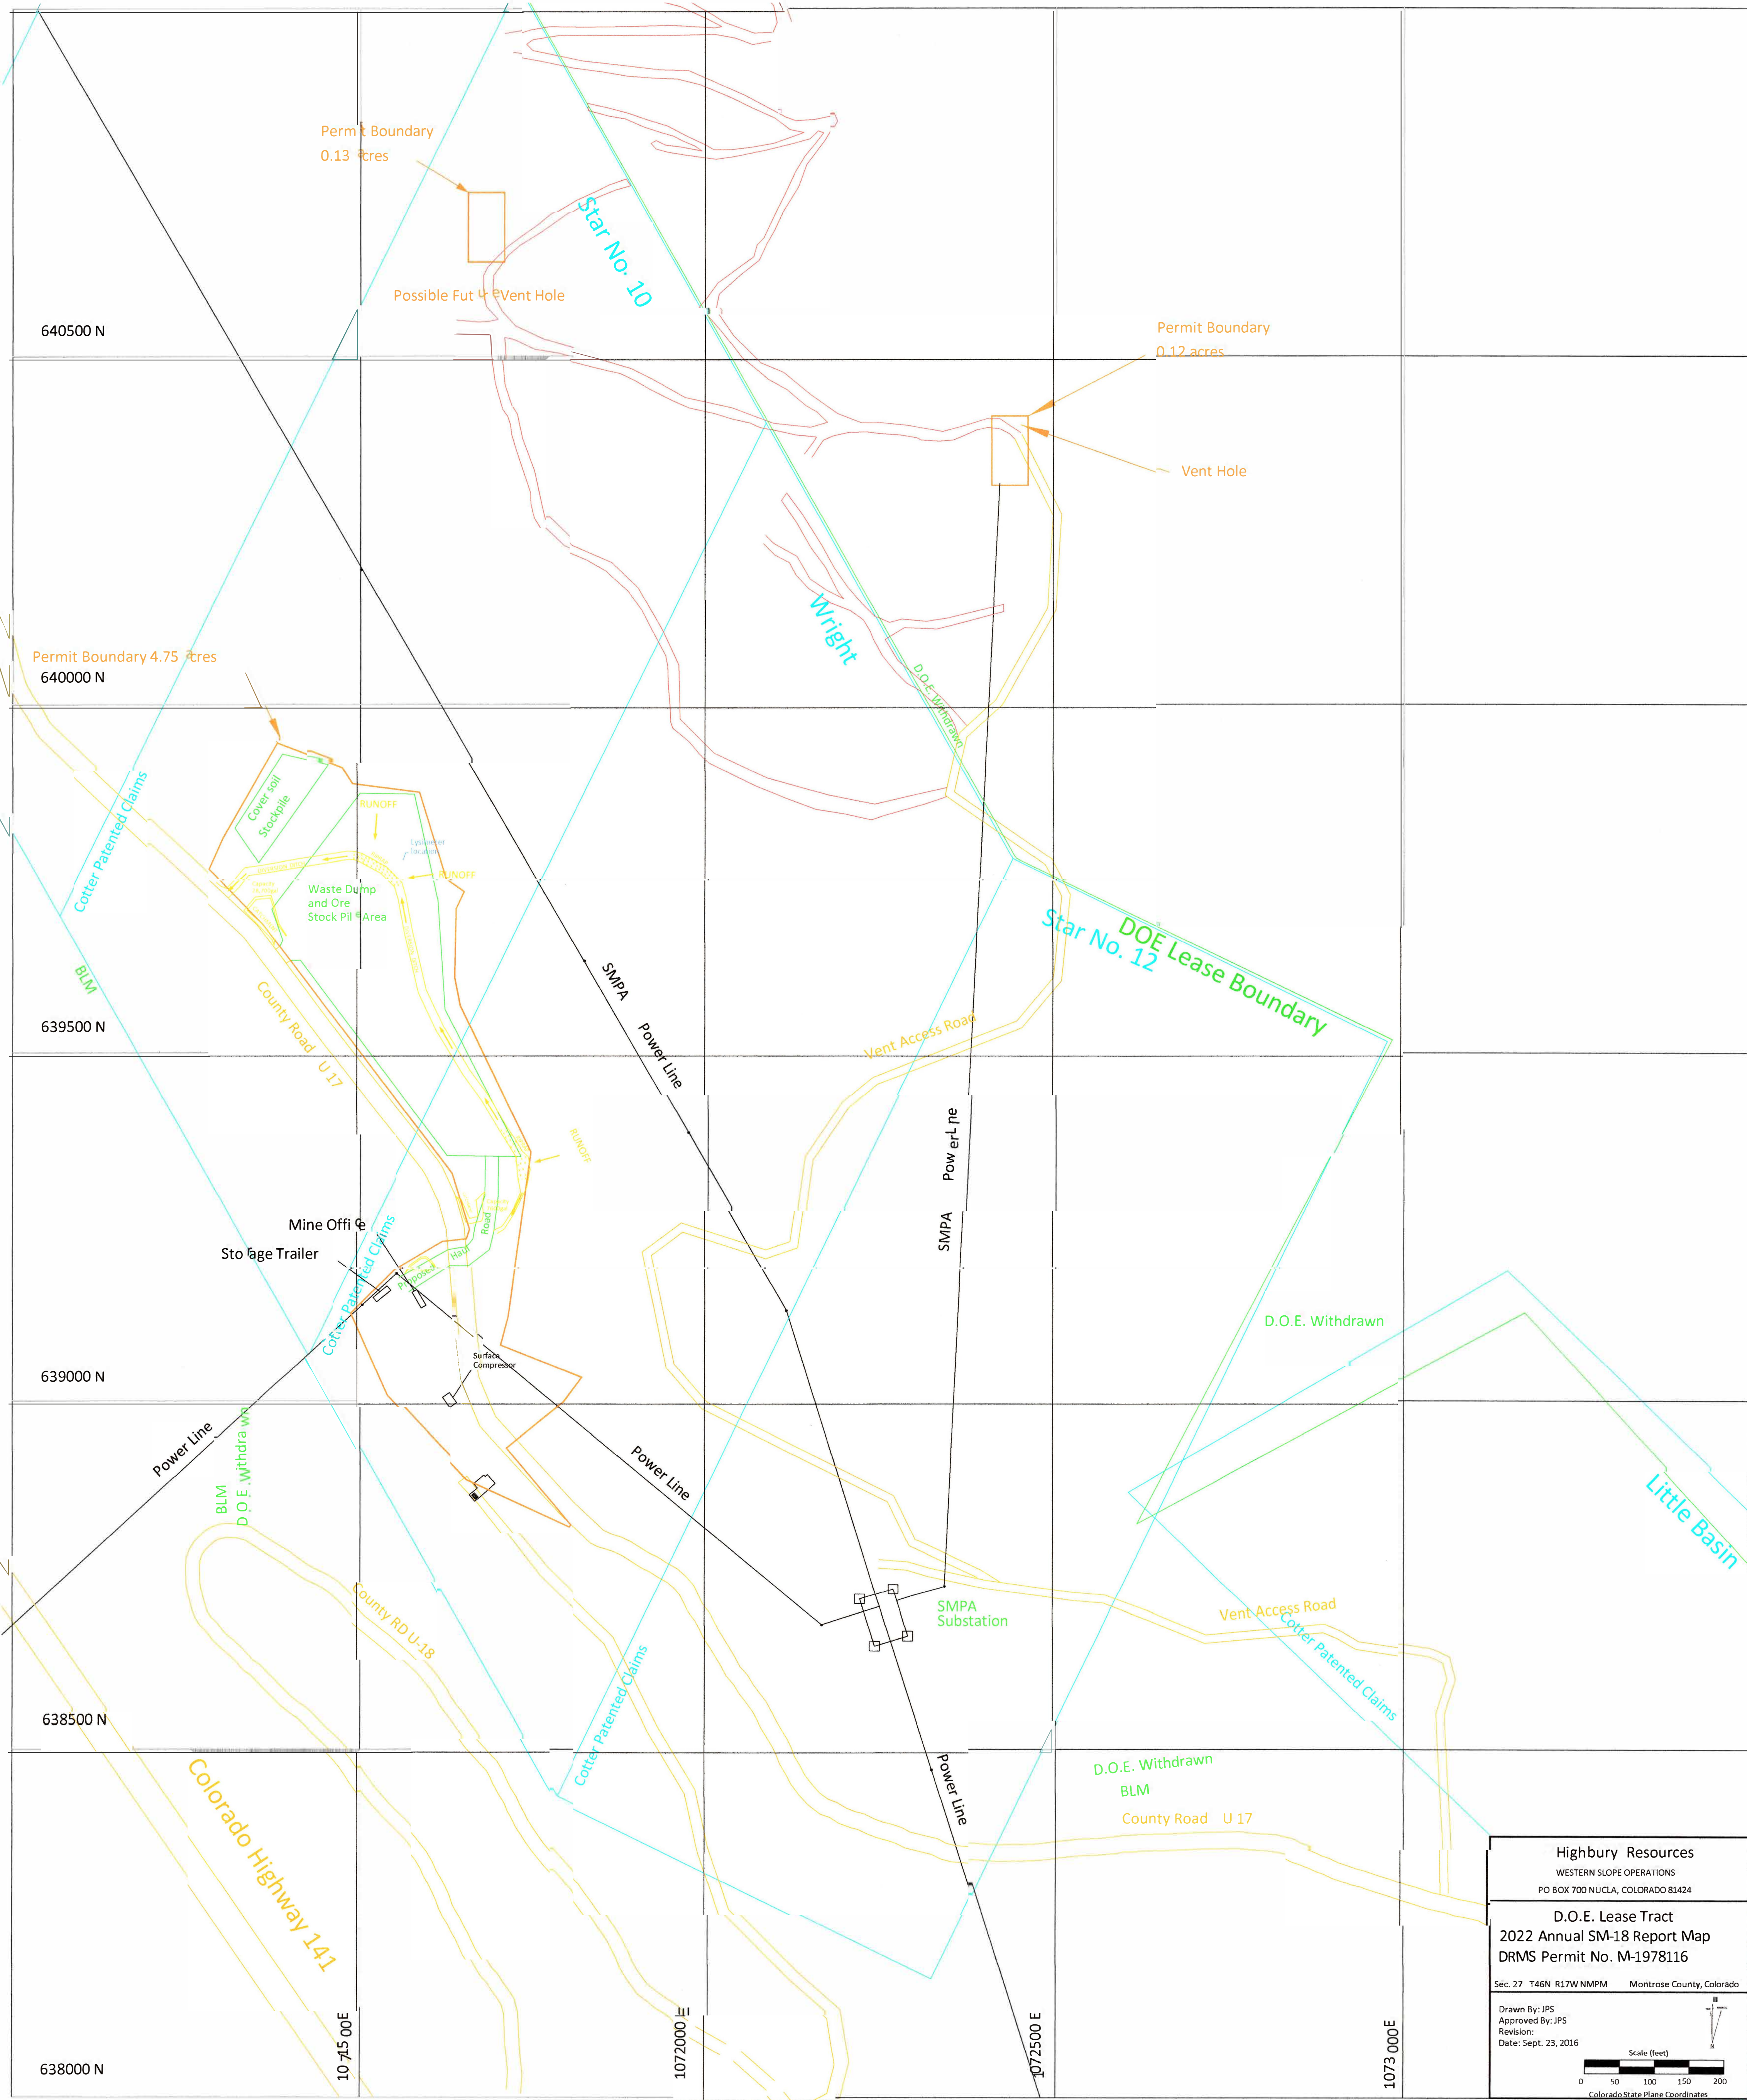

Highbury Resources WESTERN SLOPE OPERATIONS PO BOX 700 NUCLA, COLORADO 81424	
D.O.E. Lease Tract 2022 Annual SM-18 Report Map DRMS Permit No. M-1978116	
Sec. 27 T46N R17W NMFM Montrose County, Colorado	
Drawn By: JPS Approved By: JPS Revision: Date: Sept. 23, 2016	
Scale (feet) 0 50 100 150 200 Colorado State Plane Coordinates	