


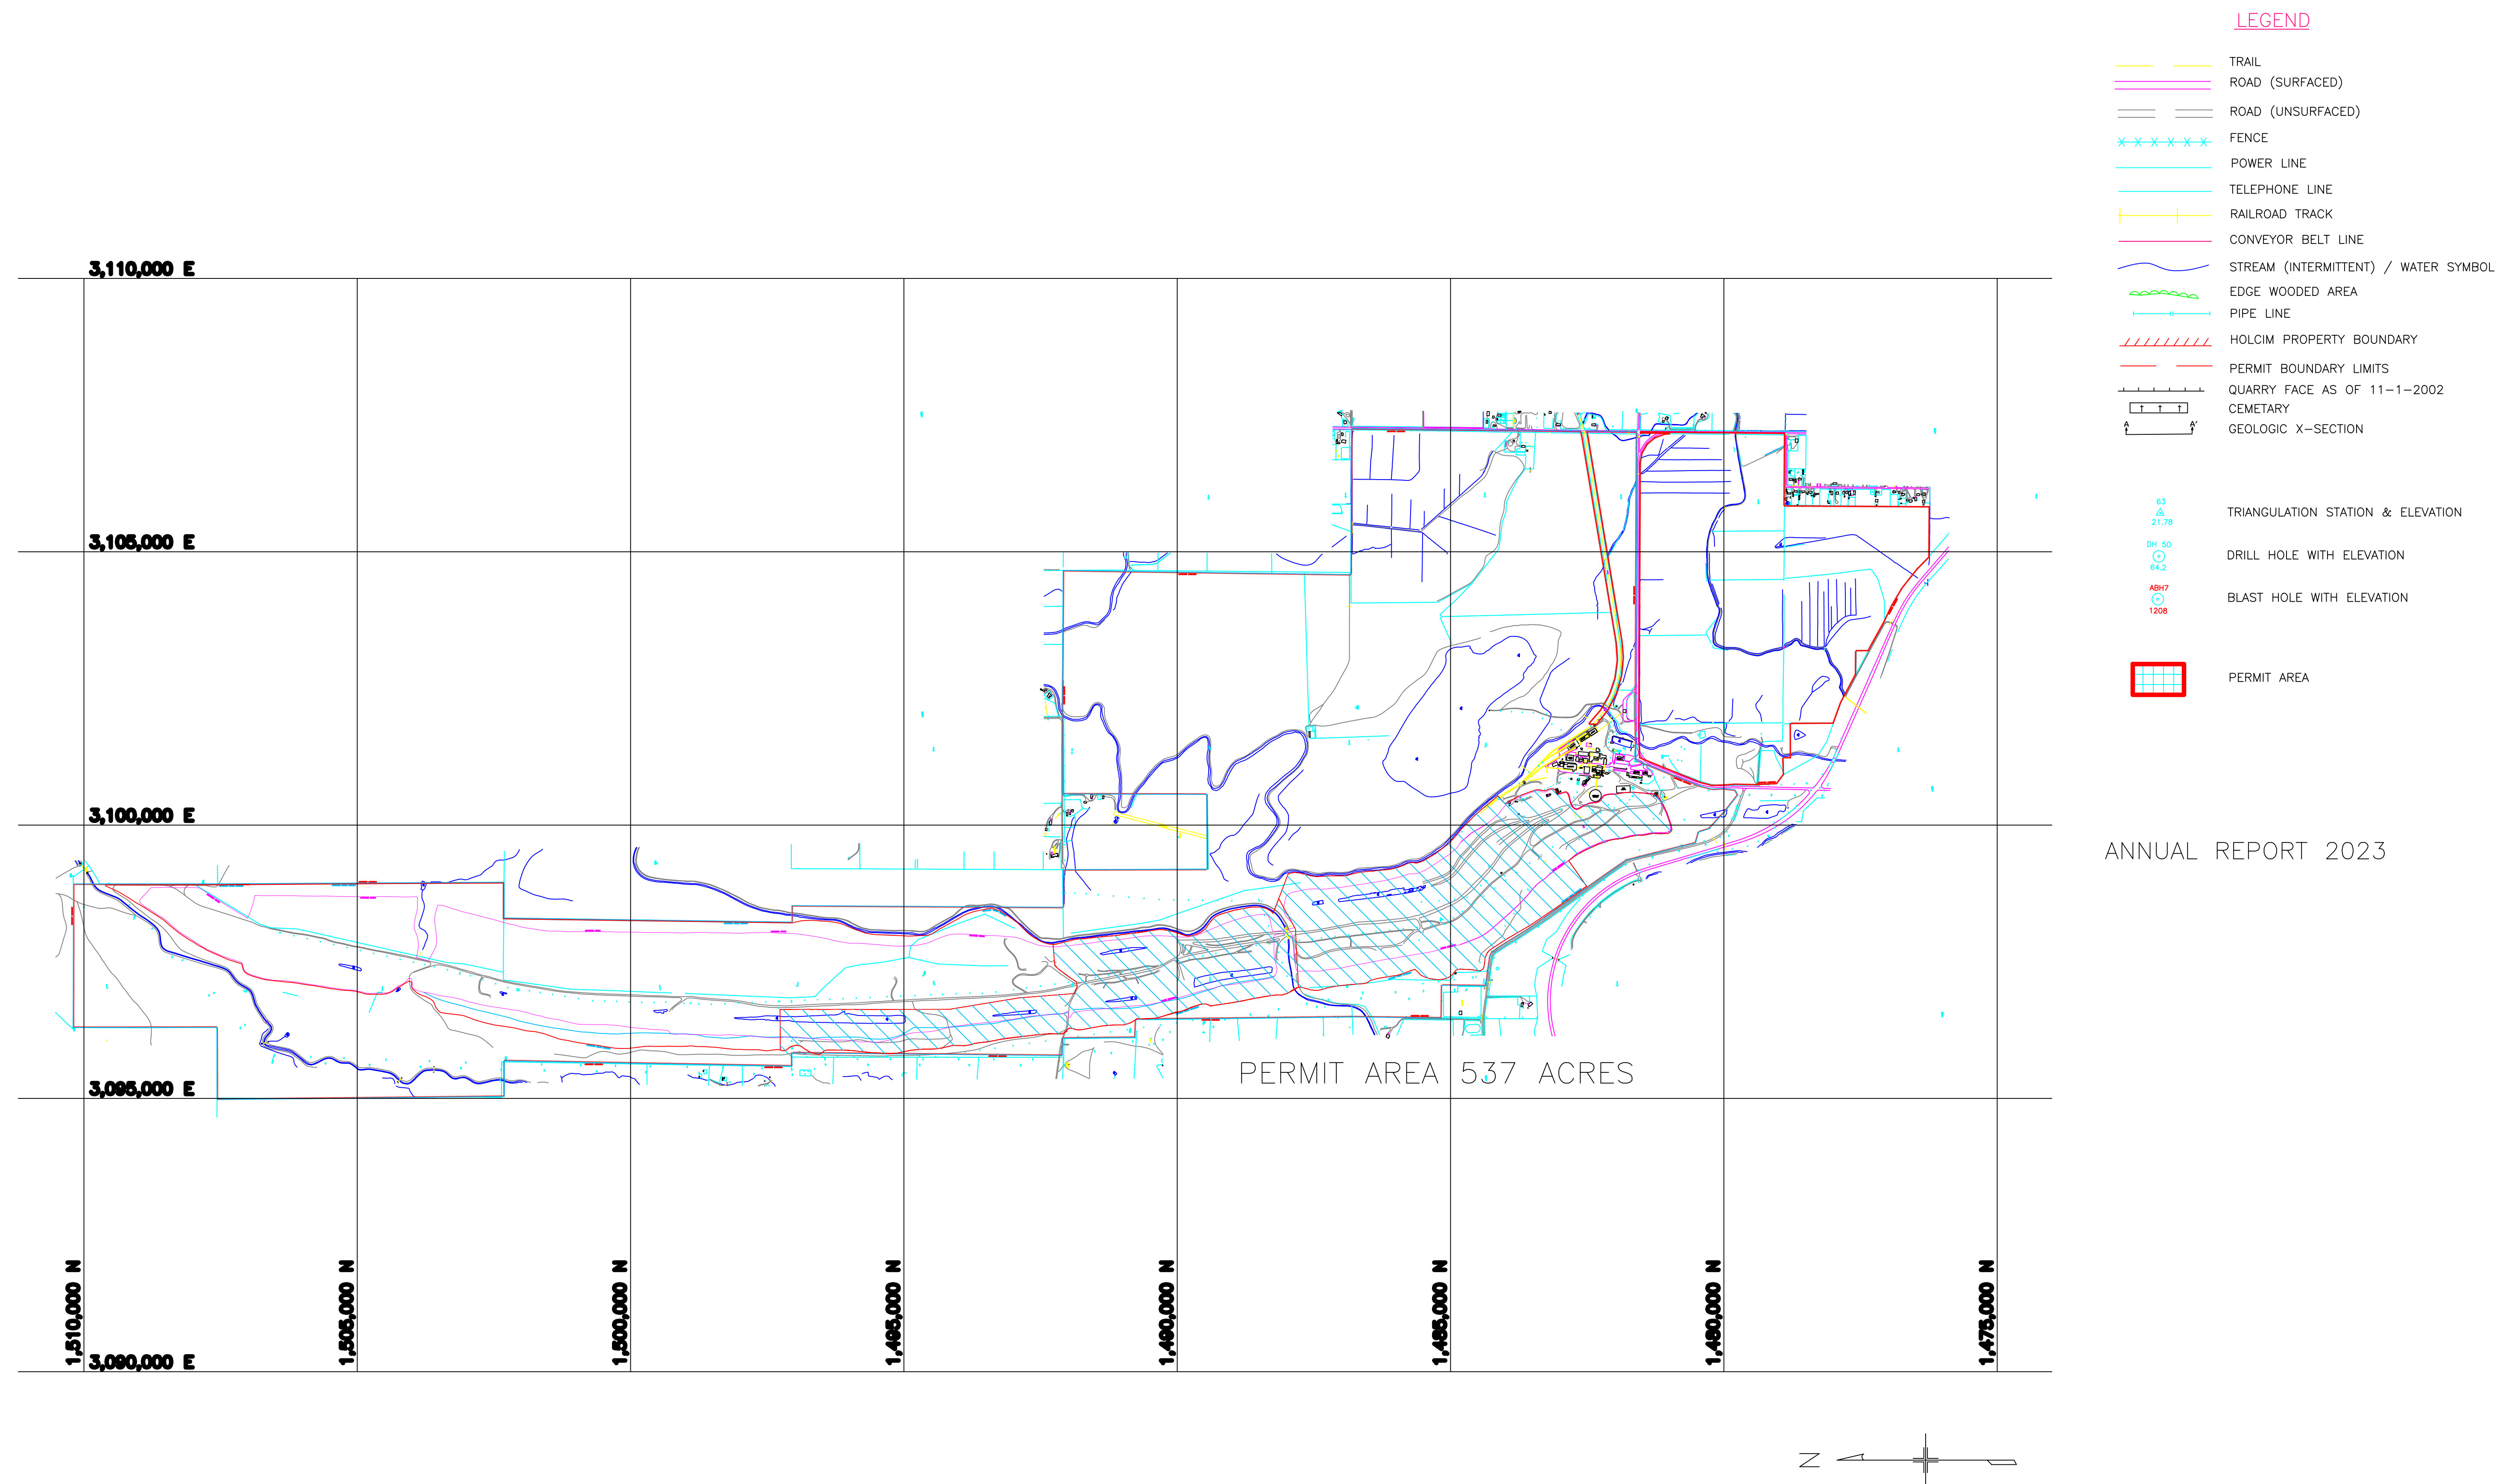

SHEET 1 OF 1



FORT COLLINS, COLORADO

ISSUE	FORT COLLINS PLANT BOETTCHE LIMESTONE QUARRY PERMIT #M-1977-348	DRAWN	JULIO VILLON
		CHECKED	MIKE TOELLE
		DATE	7/13/23
		SCALE:	1"=1500'
	COLORADO STATE PLANE NORTH ZONE, NAD83, NAVD88		