



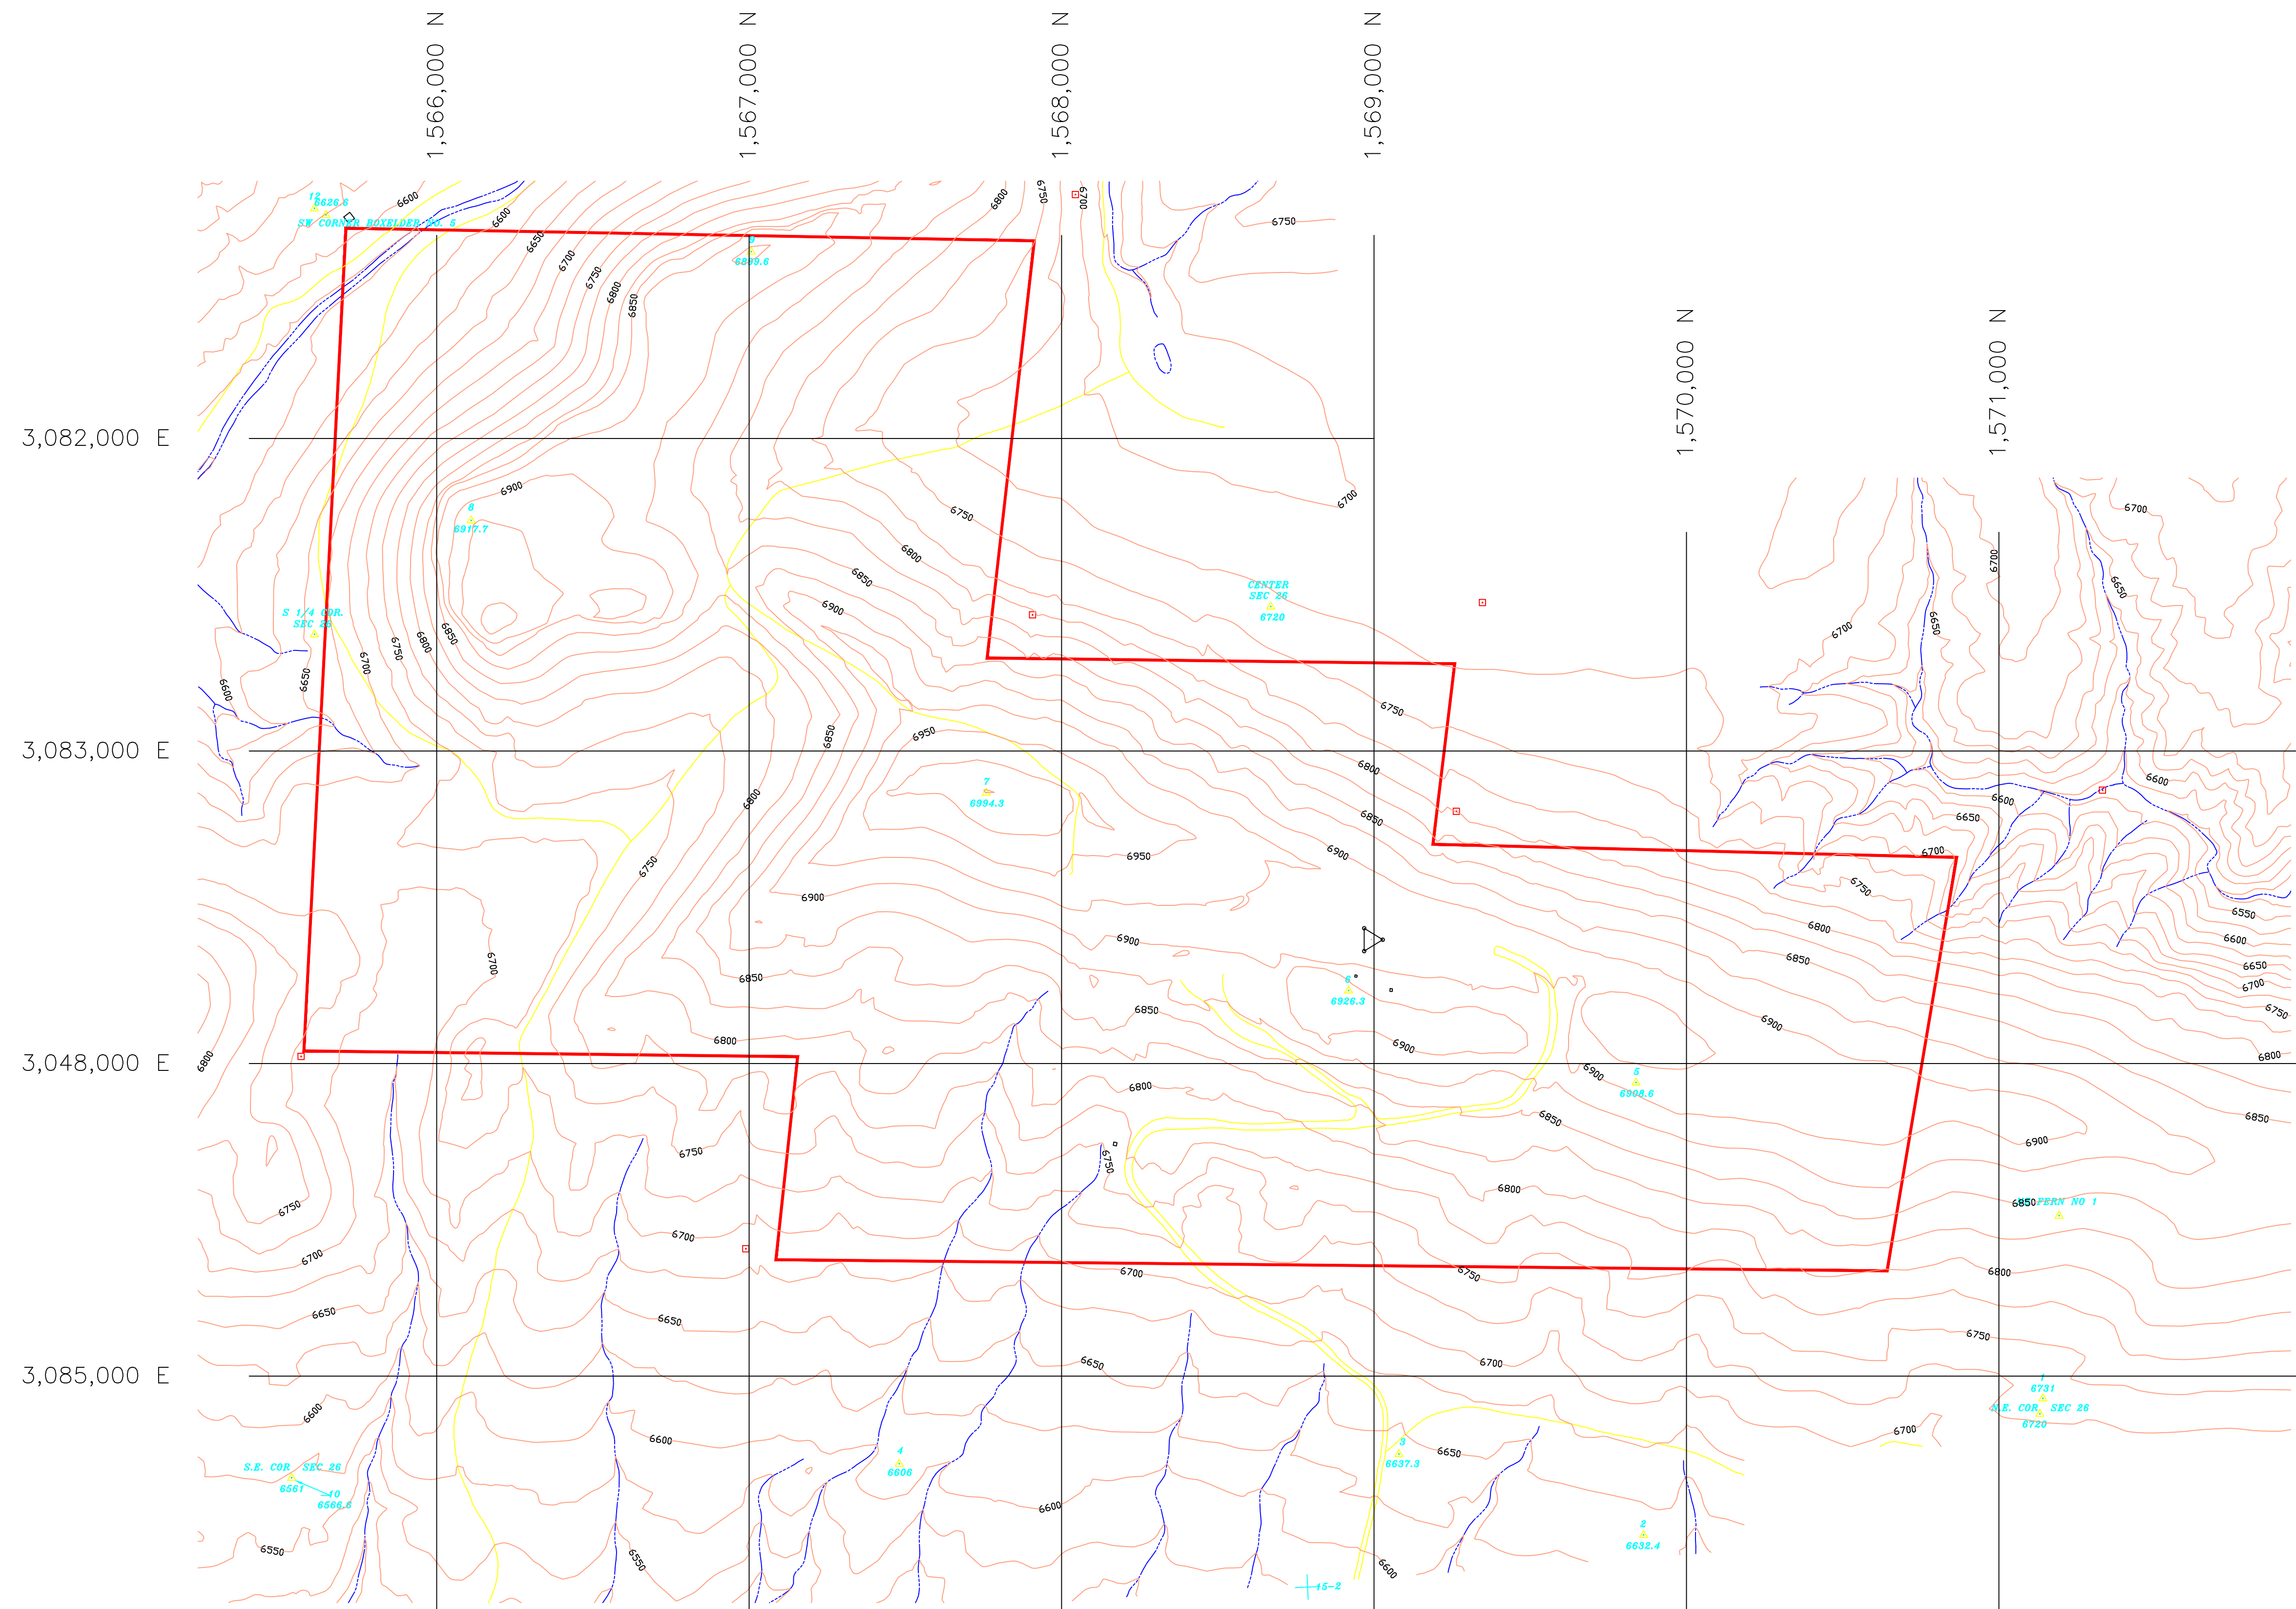


LEGEND

- TRAIL
- ROAD (SURFACED)
- ROAD (UNSURFACED)
- FENCE
- POWER LINE
- TELEPHONE LINE
- RAILROAD TRACK
- CONVEYOR BELT LINE
- STREAM (INTERMITTENT) / WATER SYMBOL
- EDGE WOODED AREA
- HOLCIM PERMIT BOUNDARY
- AREA TO RETAIN
- TRIANGULATION STATION & ELEVATION
- DRILL HOLE WITH ELEVATION
- PROPOSE RELEASE AREA

CURRENT PERMIT AREA
250 ACRES

ANNUAL REPORT 2023

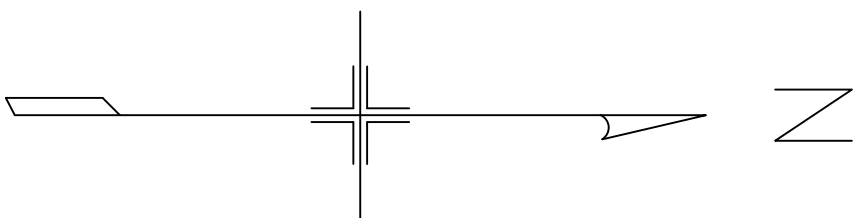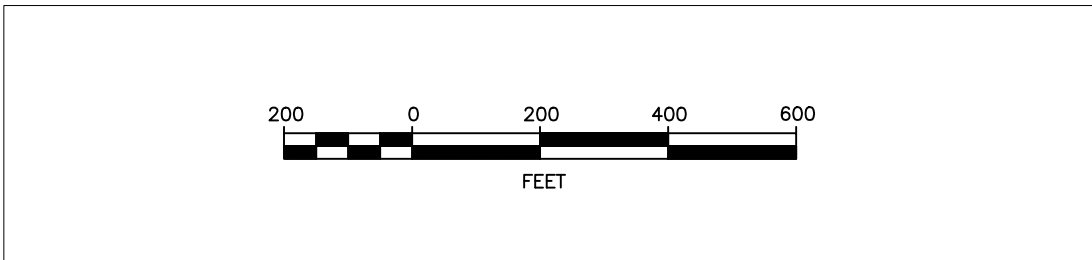

SHEET 1 OF 1



ISSUE:		FORT COLLINS, COLORADO	
	Slab Canyon Property	DRAWN	JULIO VILLON
	Permit No M1977-347	CHECKED	MIKE TOELLE
		DATE	07/13/2023
		SCALE:	1"=300'
		COLORADO STATE PLANE NORTH NAD83 NAVD88	