


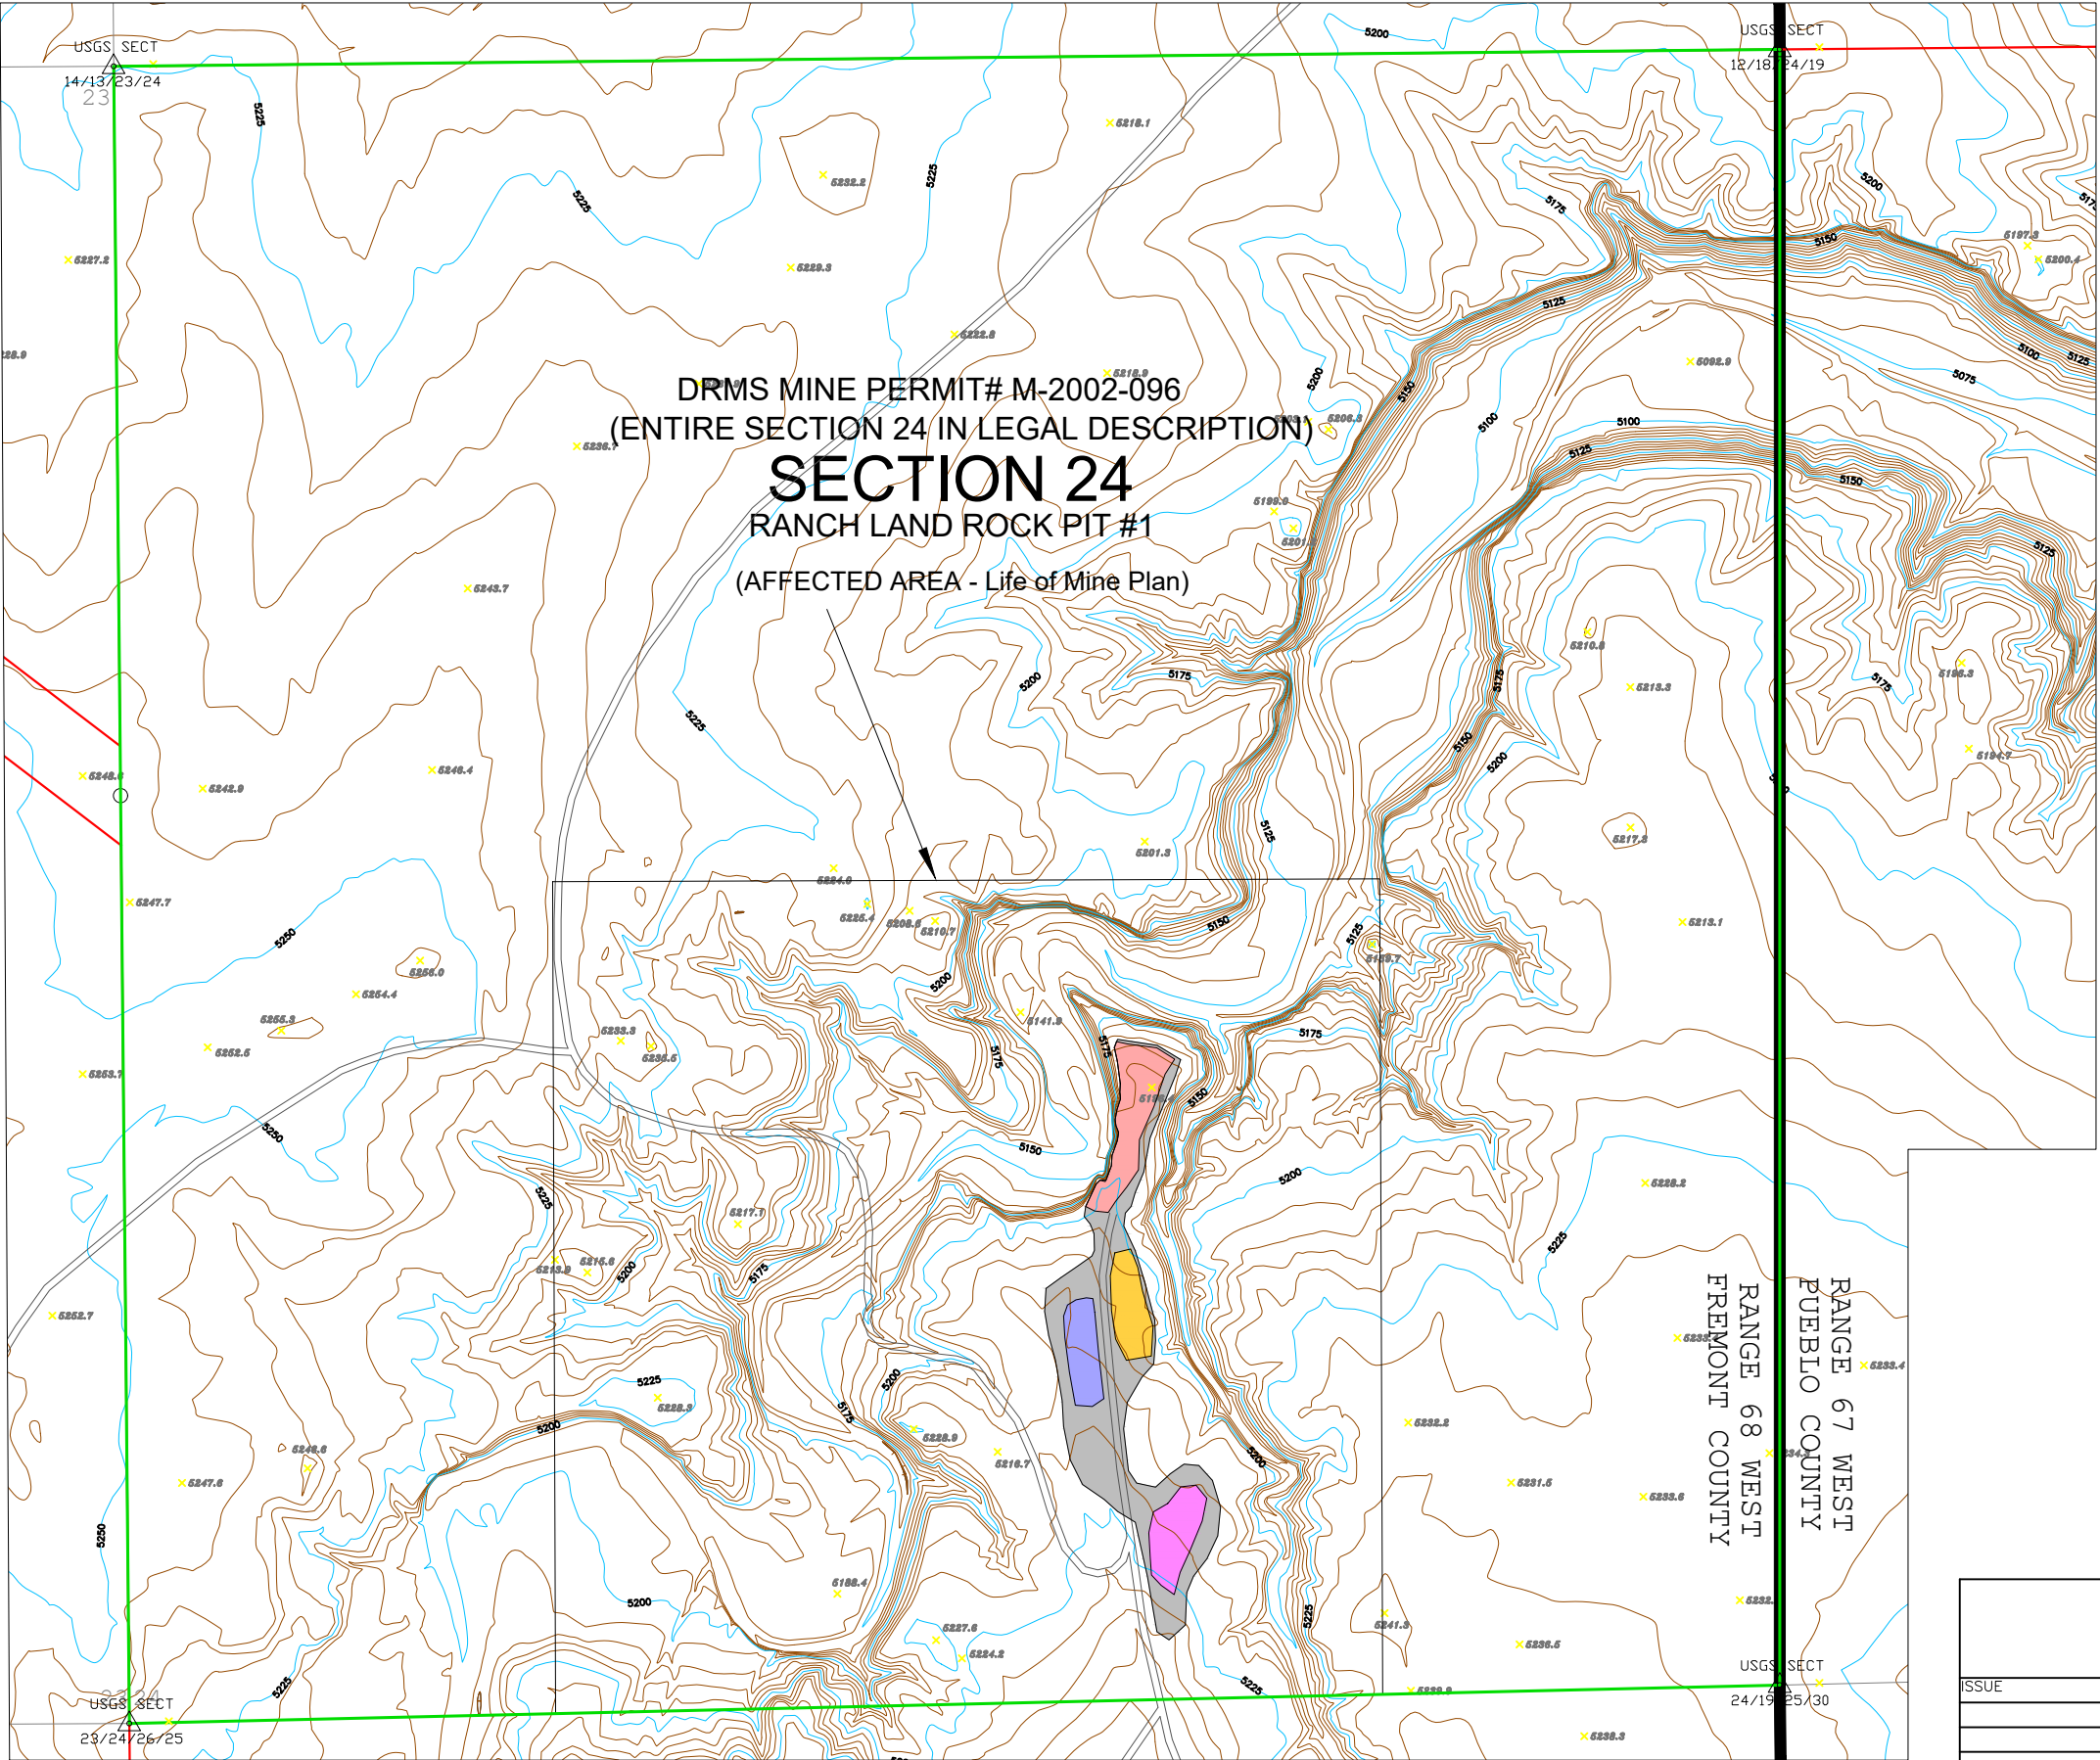

LEGEND

- TRAIL
- ROAD (SURFACED)
- ROAD (DIRT)
- FENCE
- POWER LINE
- TELEPHONE LINE
- RAILROAD TRACK
- CONVEYOR BELT LINE
- STREAM/WATER SYMBOL
- EDGE WOODED AREA
- PRIMARY TOPO LINE
- SECONDARY TOPO LINE
- HOLCIM PROPERTY BOUNDARY
- MINE PERMIT BOUNDARY

63
21.78 TRI. STATION

- CURRENT AFFECTED DISTURBED AREA = 9 ACRES
- MINED AREA = 1.3 ACRES
- TOPSOIL STOCKPILE
- PRODUCT STOCKPILE
- REJECT STOCKPILE

SHEET 1 OF 1

ISSUE	RANCH LAND ROCK PIT#1 PERMIT #M-2002-096 COLORADO STATE PLANE NORTH ZONE, NAD83, NAVD88	DRAWN JULIO VILLON
		CHECKED MIKE TOELLE
		DATE 9/26/23
		SCALE: 1"=1500'