



J. E. STOVER & ASSOCIATES, INC.

743 HORIZON COURT, SUITE 334
GRAND JUNCTION, COLORADO 81506
PHONE: (970) 245-4101

MINE ENGINEERING
MINE RECLAMATION

CIVIL ENGINEERING
CONST. MANAGEMENT

September 29, 2023

Rob Zuber
Division of Reclamation, Mining and Safety
1313 Sherman Street, Room 215
Denver, CO 80203

Re: SL-09
Adequacy #1
Bowie Resources, LLC, Bowie No. 1 Mine
Permit No. C-1981-038

Dear Mr. Zuber:

On behalf of Bowie Resources, LLC, below are the responses to DRMS' adequacy review letter dated September 11, 2023;

1. Cedar creek confirmed that the pond below the Refuse Disposal area was included in the area under consideration for the SL-09 application. The area shown on Figure 1 was revised to include the acreage associated with the pond below the Refuse Disposal area. Revised Figure 1 is included.
2. Drill holes B-1, 2, 3 & 4 are included in the area under consideration for the SL-09 application. Please see page 2.05-79i.


The drill holes have been added to revised Figure 1.

Please feel free to contact me if you have any questions.

Sincerely,

Tamme Bishop

Tamme Bishop, P.E.
Project Engineer

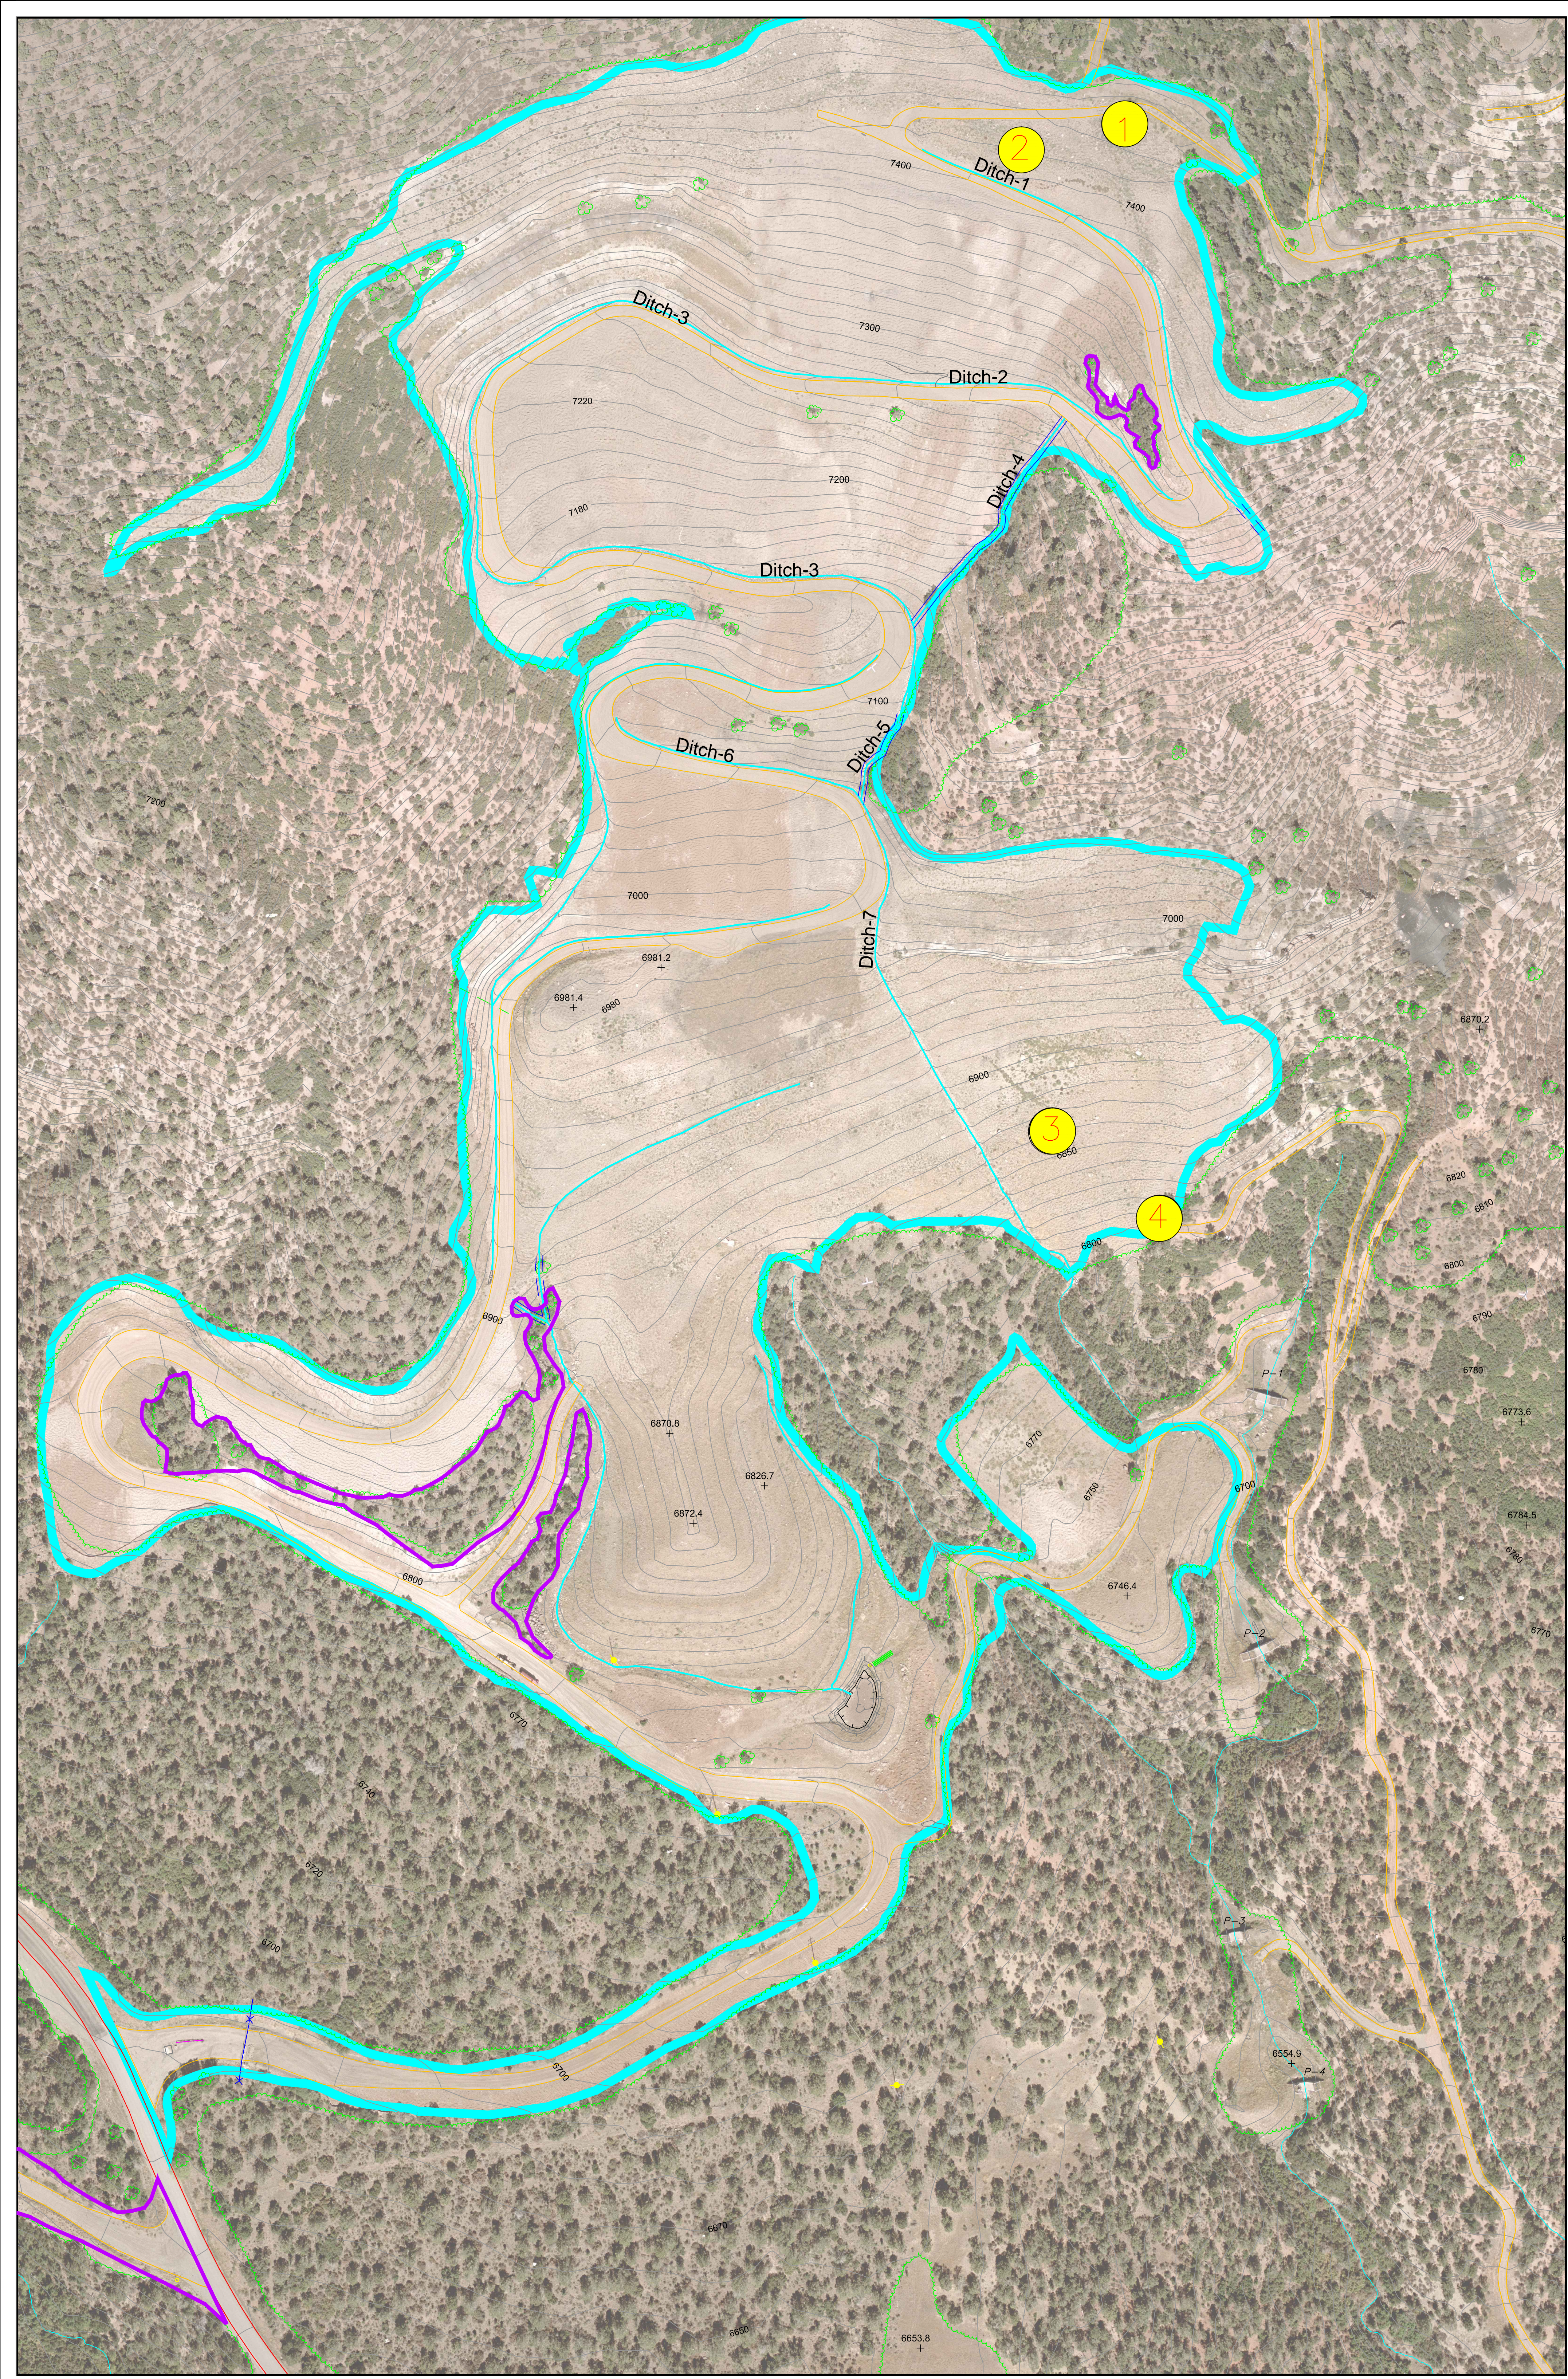

J. E. STOVER & ASSOCIATES
2302 N 7th St. Unit B
Grand Jct., CO 81501

REFERENCES

NO.	DESCRIPTION	BY	DATE
1.	PHASE I PARTIAL BOND RELEASE	TKB	3-7-12
2.	Areas revised after site inspection June 28 2012	TKB	7-26-12
3.	Revised areas to include most of disturbed area boundary	TKB	8-21-12
4.	Added Pond 1-4 boundaries	TKB	11-17-12
5.	Revised Grib Pond area/ROM Acreage	TKB	01-19-13
6.	PHASE III BOND RELEASE	TKB	07-27-23
7.	Revised Phase III Area to include grib pond area, added drill holes	TKB	09-21-23

LEGEND:

AREA REQUESTED FOR PHASE III RELEASE
(59.29 Ac.)

DRILL HOLES REQUESTED FOR PHASE III RELEASE

1

 DRILL HOLE B-1

2

 DRILL HOLE B-2

3

 DRILL HOLE B-3

4

 DRILL HOLE B-4

N

W

E

S

ONE INCH

ENGINEER'S CERTIFICATION

I hereby certify that this drawing was done by me or under my direct supervision and that all of the information presented on this drawing is true and correct to the best of my knowledge and belief.

DESIGNED

C.A.J.

09/15/01

CHECKED

TAMMERIN K. STOVER-BISHOP

DATE

Colorado P.E. 43402

PREPARED FOR:

BRL

BOWIE RESOURCES, LLC

BOWIE RESOURCES, LLC

PROJECT

BOWIE NO. 1 MINE

TITLE

RECLAMATION MAP

DRAWN BY

C-1981-008

DRAWN NAME

Figure 1

SCALE

1" = 100'