


UPLAND GRAVEL --(112) EXTRACTION PERMIT-- RECLAMATION PLAN
SW1/4 SW1/4 Sec.17, T1S, R2E, Ute Meridian, Mesa County, Colorado

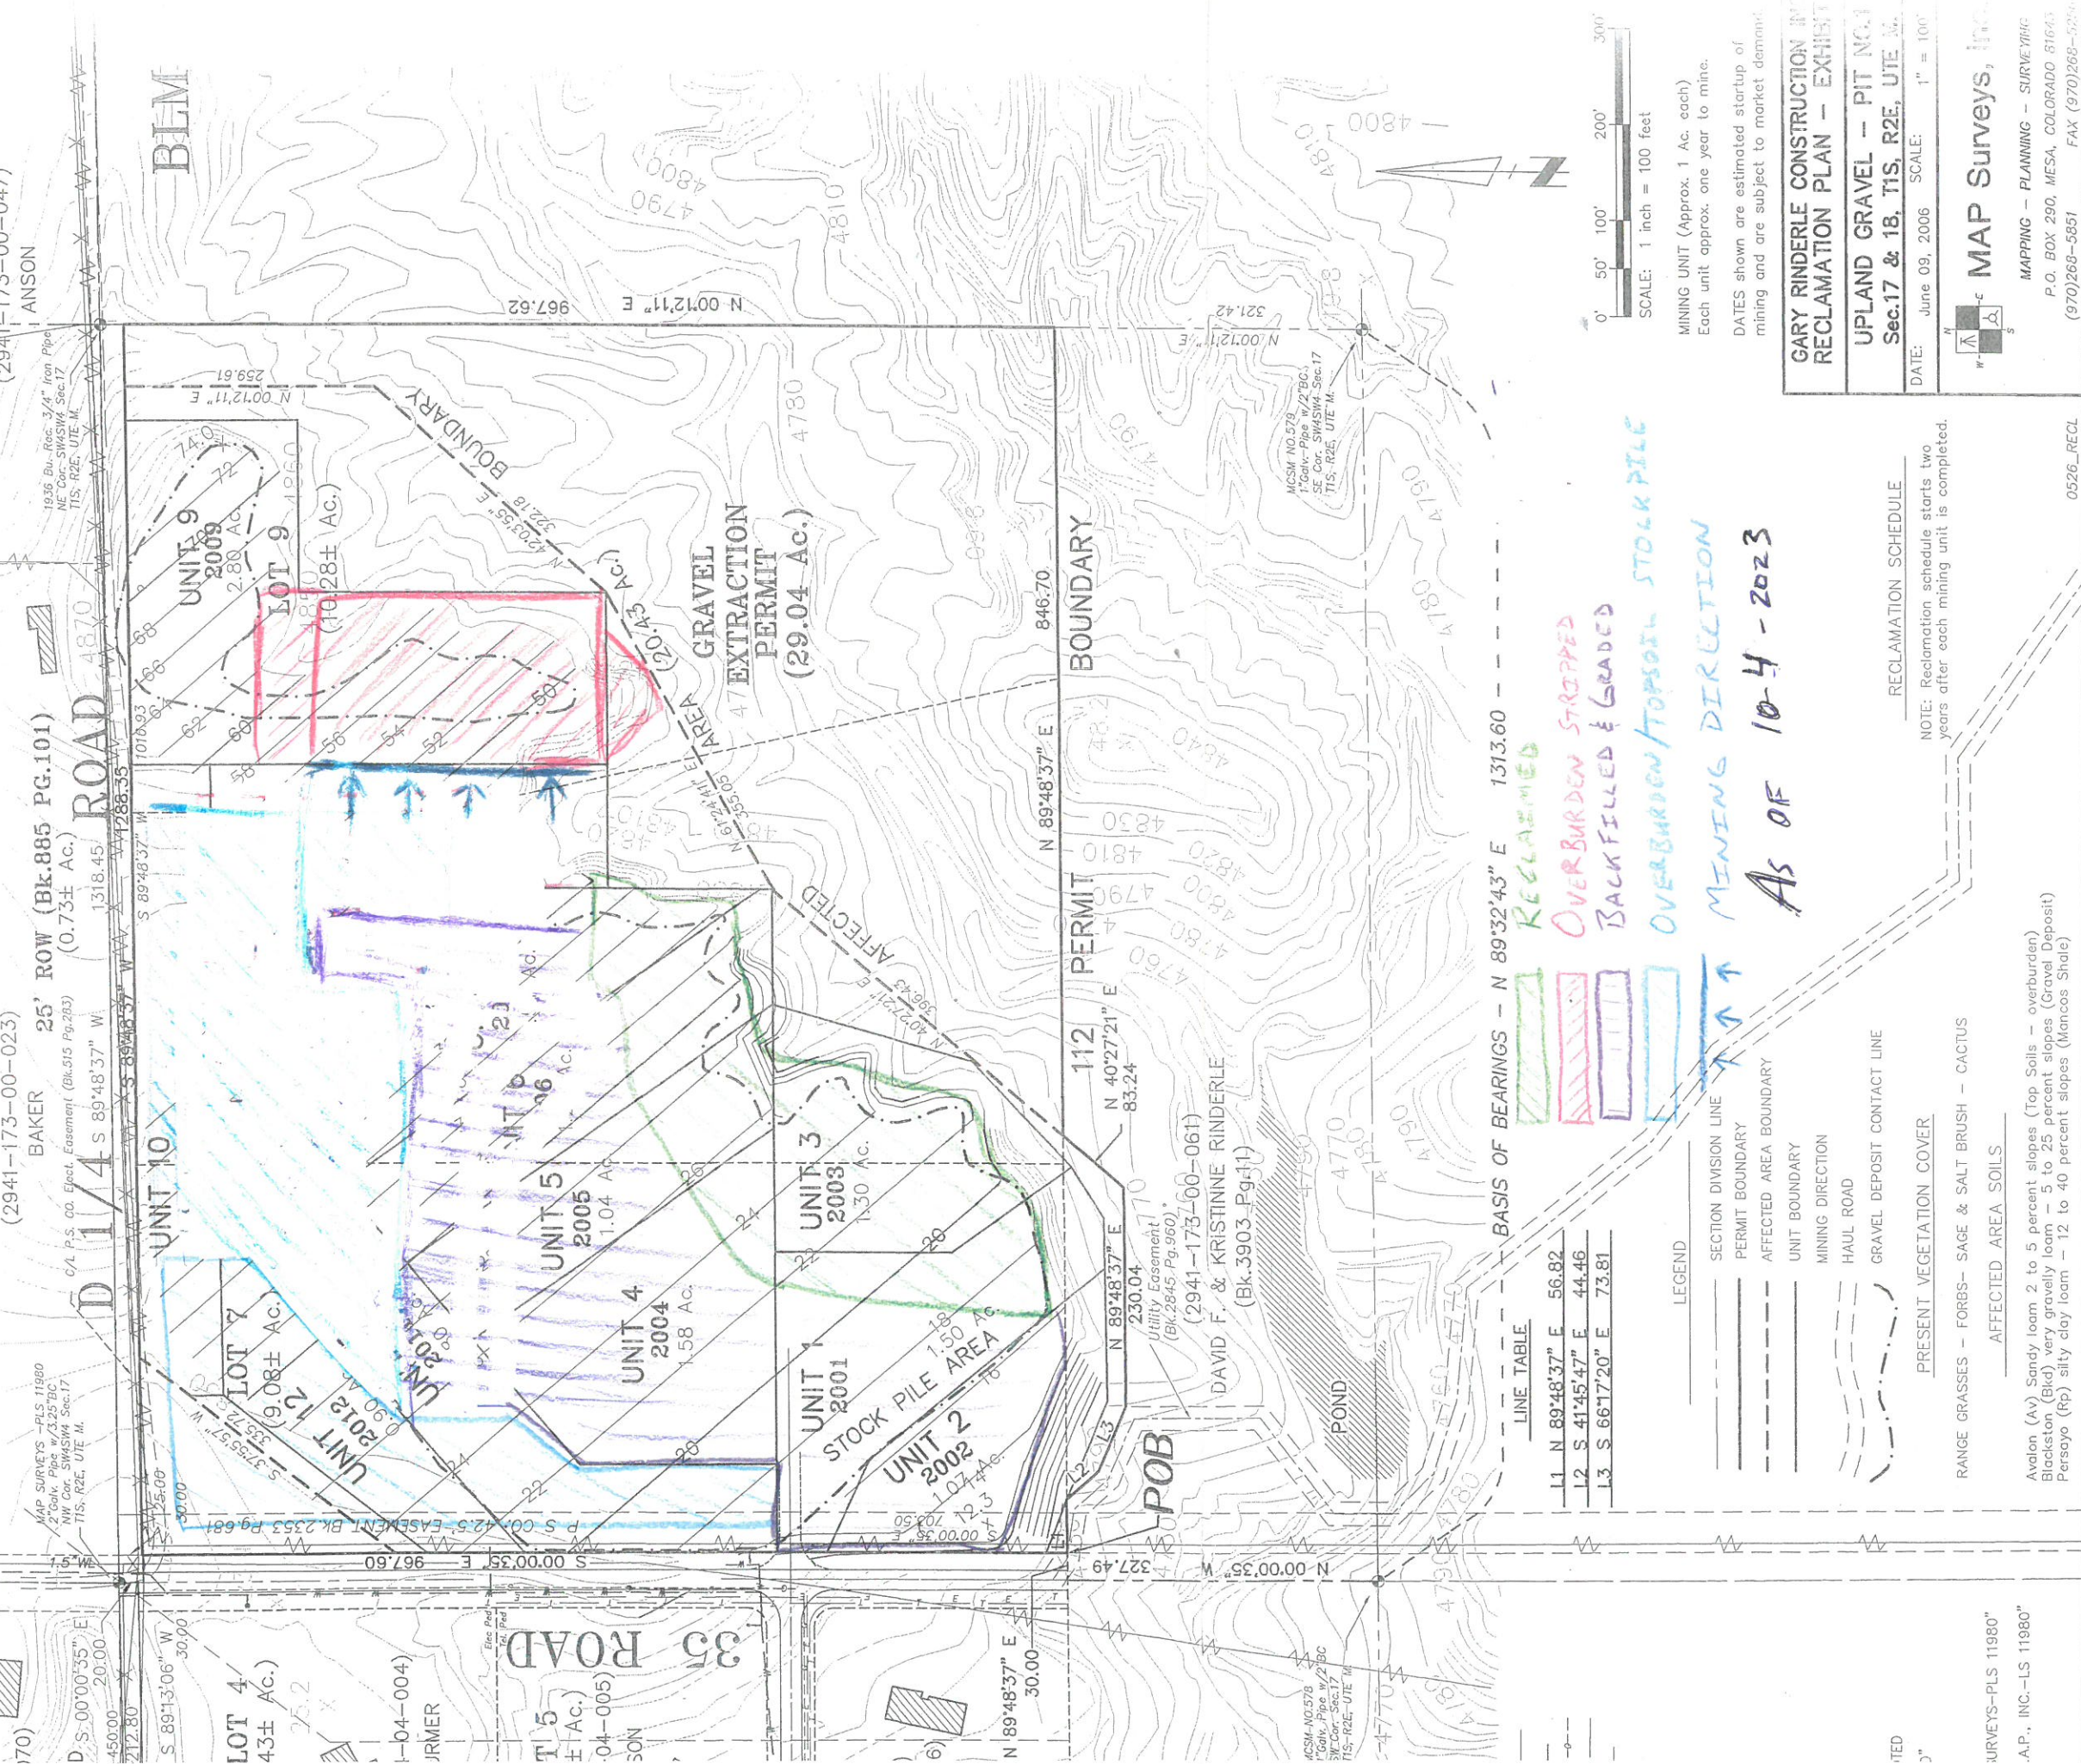

RECLAIMED
OVERBURDEN STRIPPED
BACK FILLED & GRADED
OVERBURDEN/TOPSOIL STOCKPILE
MINING DIRECTION
As of 10-4-2023

LINE TABLE

L1	N 89°48'37" E	56.82
L2	S 41°45'47" E	44.46
L3	S 66°17'20" E	73.81

- LEGEND
- SECTION DIVISION LINE
 - PERMIT BOUNDARY
 - AFFECTED AREA BOUNDARY
 - UNIT BOUNDARY
 - MINING DIRECTION
 - HAUL ROAD
 - GRAVEL DEPOSIT CONTACT LINE

PRESENT VEGETATION COVER

RANGE GRASSES - FORBS- SAGE & SALT BRUSH - CACTUS

AFFECTED AREA SOILS

Avalon (Av) Sandy loam 2 to 5 percent slopes (Top Soils - overburden)
Blackston (Bkd) very gravelly loam - 5 to 25 percent slopes (Gravel Deposit)
Pensayo (Rp) silty clay loam - 12 to 40 percent slopes (Mancos Shale)

RECLAMATION SCHEDULE

NOTE: Reclamation schedule starts two years after each mining unit is completed.

GARY RINDERLE CONSTRUCTION INC.
RECLAMATION PLAN - EXHIBIT

UPLAND GRAVEL -- PIT NO. 1
Sec.17 & 18, T1S, R2E, UTE M.

DATE: June 09, 2006 SCALE: 1" = 100'

MAP Surveys, Inc.
MAPPING - PLANNING - SURVEYING
P.O. BOX 290, MESA, COLORADO 81603
(970)268-5851 FAX (970)268-5256

0526_RECL