


LEGEND

	POST 1981 LAKE AREA - 12.68 AC.±
	PRE 1973 CONCRETE WASHOUT AREA - 0.37 ac.±
	PLANT SITE - 13.9 AC.±
	FUTURE MINING AREA - 0.95 AC.±
	INDUSTRIAL AREA - 17.36 AC.±
	DISTURBED PRE 1973 - 10.93 ac.±
	AFFECTED LANDS/ PERMIT LINE
	OVERHEAD ELECTRIC LINES
	CHAINLINK FENCE
	WIRE FENCE
	GRAVEL ROAD
	LAKE EDGE
	BUILDINGS
	WATER WELL
	TREES & BRUSH

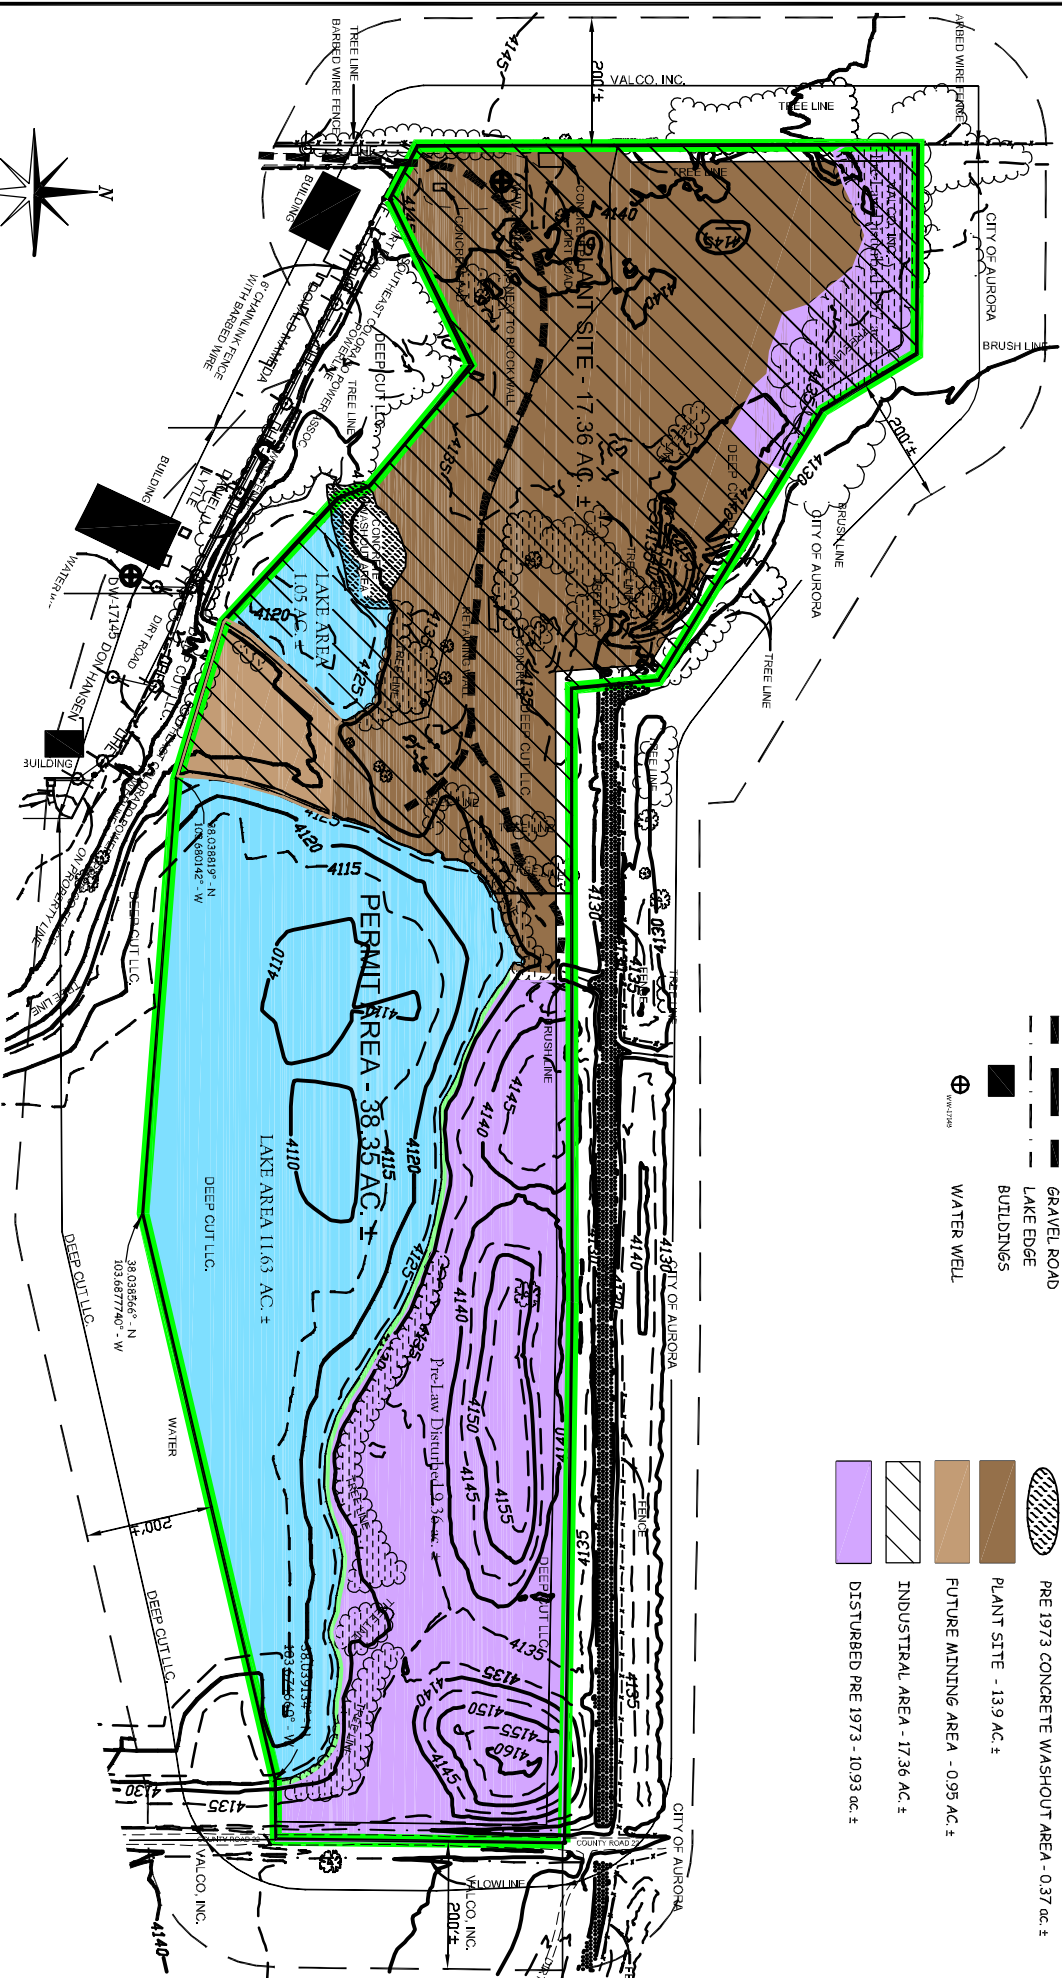

SCALE 1"=300'
SEPT 25, 2023 - 14:28:09

DESIGNED BY **ENVIRONMENTAL SERVICES, INC.**
20486 County Road CC | Rocky Ford, Colorado 81067
Phone: (719) 469-5455

Part of the SW 1/4 of Section 16 and Parts of the NE 1/4 NE 1/4 & NW 1/4 of Section 21, T-23-S, R-56-W, of the 6th P.M., County of Otero, State of Colorado

22 WEST PIT
A 112 PERMIT

PERMIT NO M-2017-032
2023 - ANNUAL REPORT MAP
DEEP CUT LLC.