


<b>PHASE ONE</b>
2007 - 5.2 Acres
2008 - 1 Acre
2009 - .75 Acre
2010 - 1 Acre
2011 - .75 Acre
2012 - .5 Acre
2013 - .75 Acre
<b>PHASE TWO</b>
2014 - 1.25 Acres
2015 - 3 Acres
2016 - .75 Acre
2017 - .5 Acre
2018 - .5 Acre
2022 - .5 Acre
2023 - .5 Acre
2024 - .5 Acre
<b>RECLAIMED</b>
2019 - 5 Acres

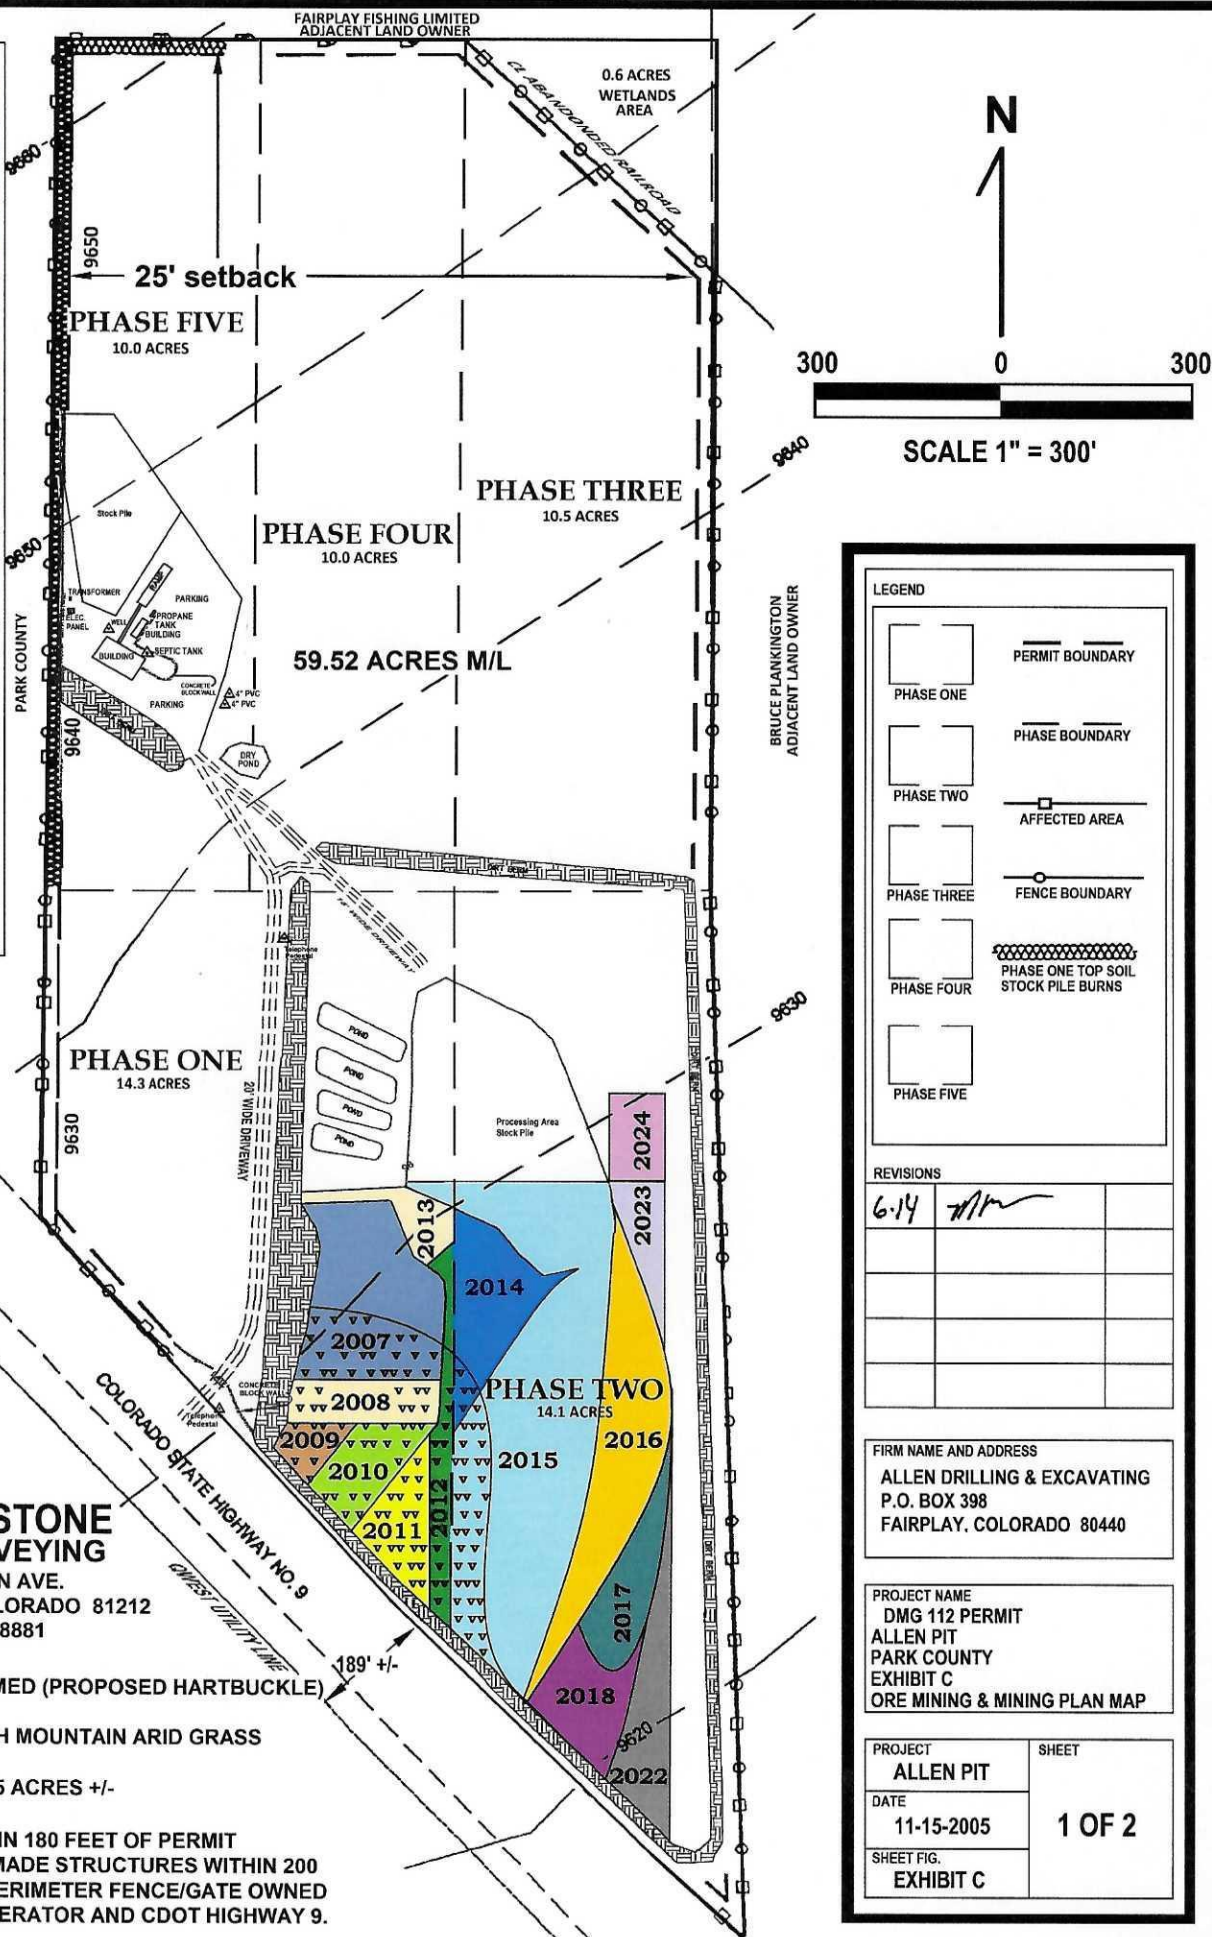

**NO UTILITIES WITHIN 180 FEET OF PERMIT  
BOUNDARY MAN-MADE STRUCTURES WITHIN 200  
FEET INCLUDES PERIMETER FENCE/GATE OWNED  
BY APPLICANT/OPERATOR AND CDOT HIGHWAY 9.**

The diagram illustrates the site layout with five phases, each represented by a square with a dashed line indicating a boundary. The phases are labeled as follows:

- PHASE ONE**: Located at the top left.
- PHASE TWO**: Located below Phase One.
- PHASE THREE**: Located below Phase Two.
- PHASE FOUR**: Located below Phase Three.
- PHASE FIVE**: Located at the bottom left.

Key features and boundaries are indicated on the right side of the diagram:

- PERMIT BOUNDARY**: Indicated by a solid line with a small square symbol.
- PHASE BOUNDARY**: Indicated by a solid line with a small circle symbol.
- AFFECTED AREA**: Indicated by a solid line with a small square symbol.
- FENCE BOUNDARY**: Indicated by a solid line with a small circle symbol.
- PHASE ONE TOP SOIL STOCK PILE BURNS**: Indicated by a hatched area.

6.14	<i>mm</i>	

**ALLEN DRILLING & EXCAVATING**  
P.O. BOX 398  
FAIRPLAY, COLORADO 80440

PROJECT NAME  
DMG 112 PERMIT  
ALLEN PIT  
PARK COUNTY  
EXHIBIT C  
ORE MINING & MINING PLAN MAP

PROJECT	ALLEN PIT
DATE	11-15-2005
SHEET FIG.	EXHIBIT C

SHEET

1 OF 2