

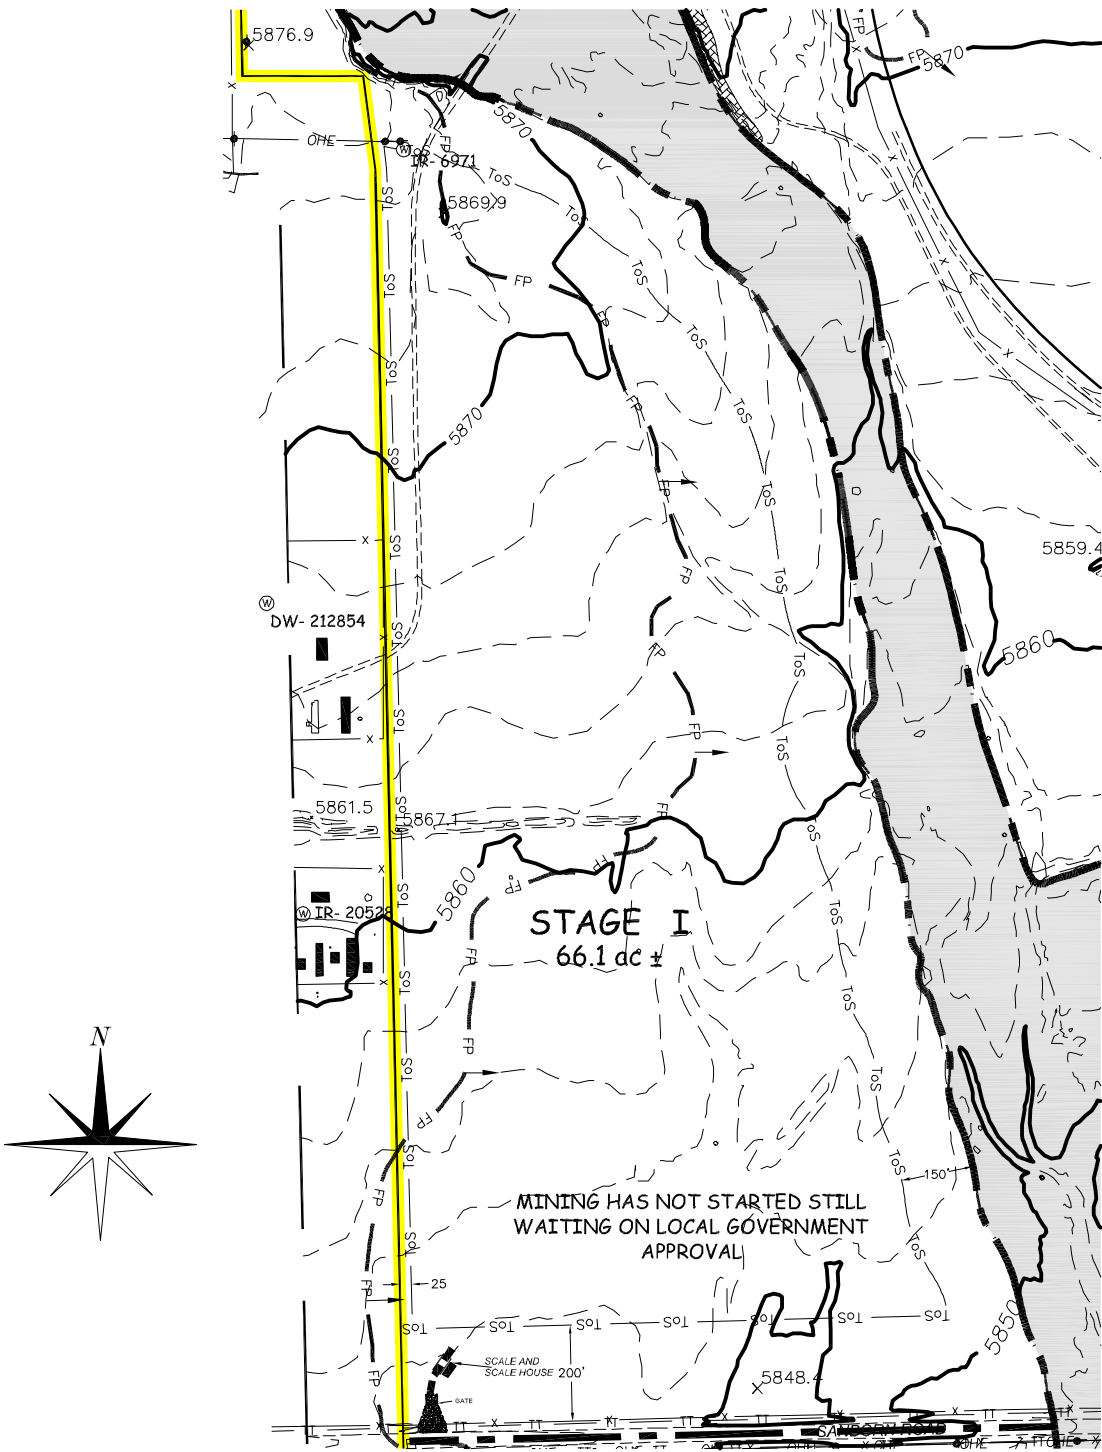


ELLICOTT SAND AND GRAVEL, LLC.
SCHUBERT RANCH SAND RESOURCE
MLRB PERMIT # M-2018-063
2023 ANNUAL REPORT MAP

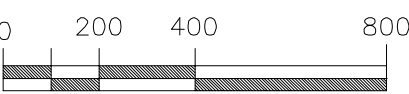

NOTE: THIS MAP IS AN EXCERPT FROM THE PERMIT MAPS SHOW ONLY THE AREA DISTURBED IN THE FIRST MINING STAGE.

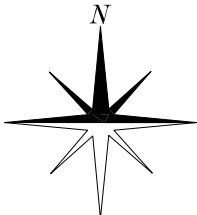

SCALE 1"=400'
OCT 11, 2023 - 12:02:08

Signature of Steven L. Ben

PREPARED BY: **ENVIRONMENT, INC.**
7985 VANCE DR., # 205A
ARVADA, CO 80003
(303) 423-7297
Environment-inc@outdrs.net

LEGEND

- PERMIT BOUNDARY/ AFFECTED LANDS
- ROADS (HAUL, ACCESS) (TYP.)
- FENCE
- STAGE LINE
- EPHEMERAL DRAINAGE
- FLOOD PLAIN (100 YR)
- LANDOWNER BANK ARMORING