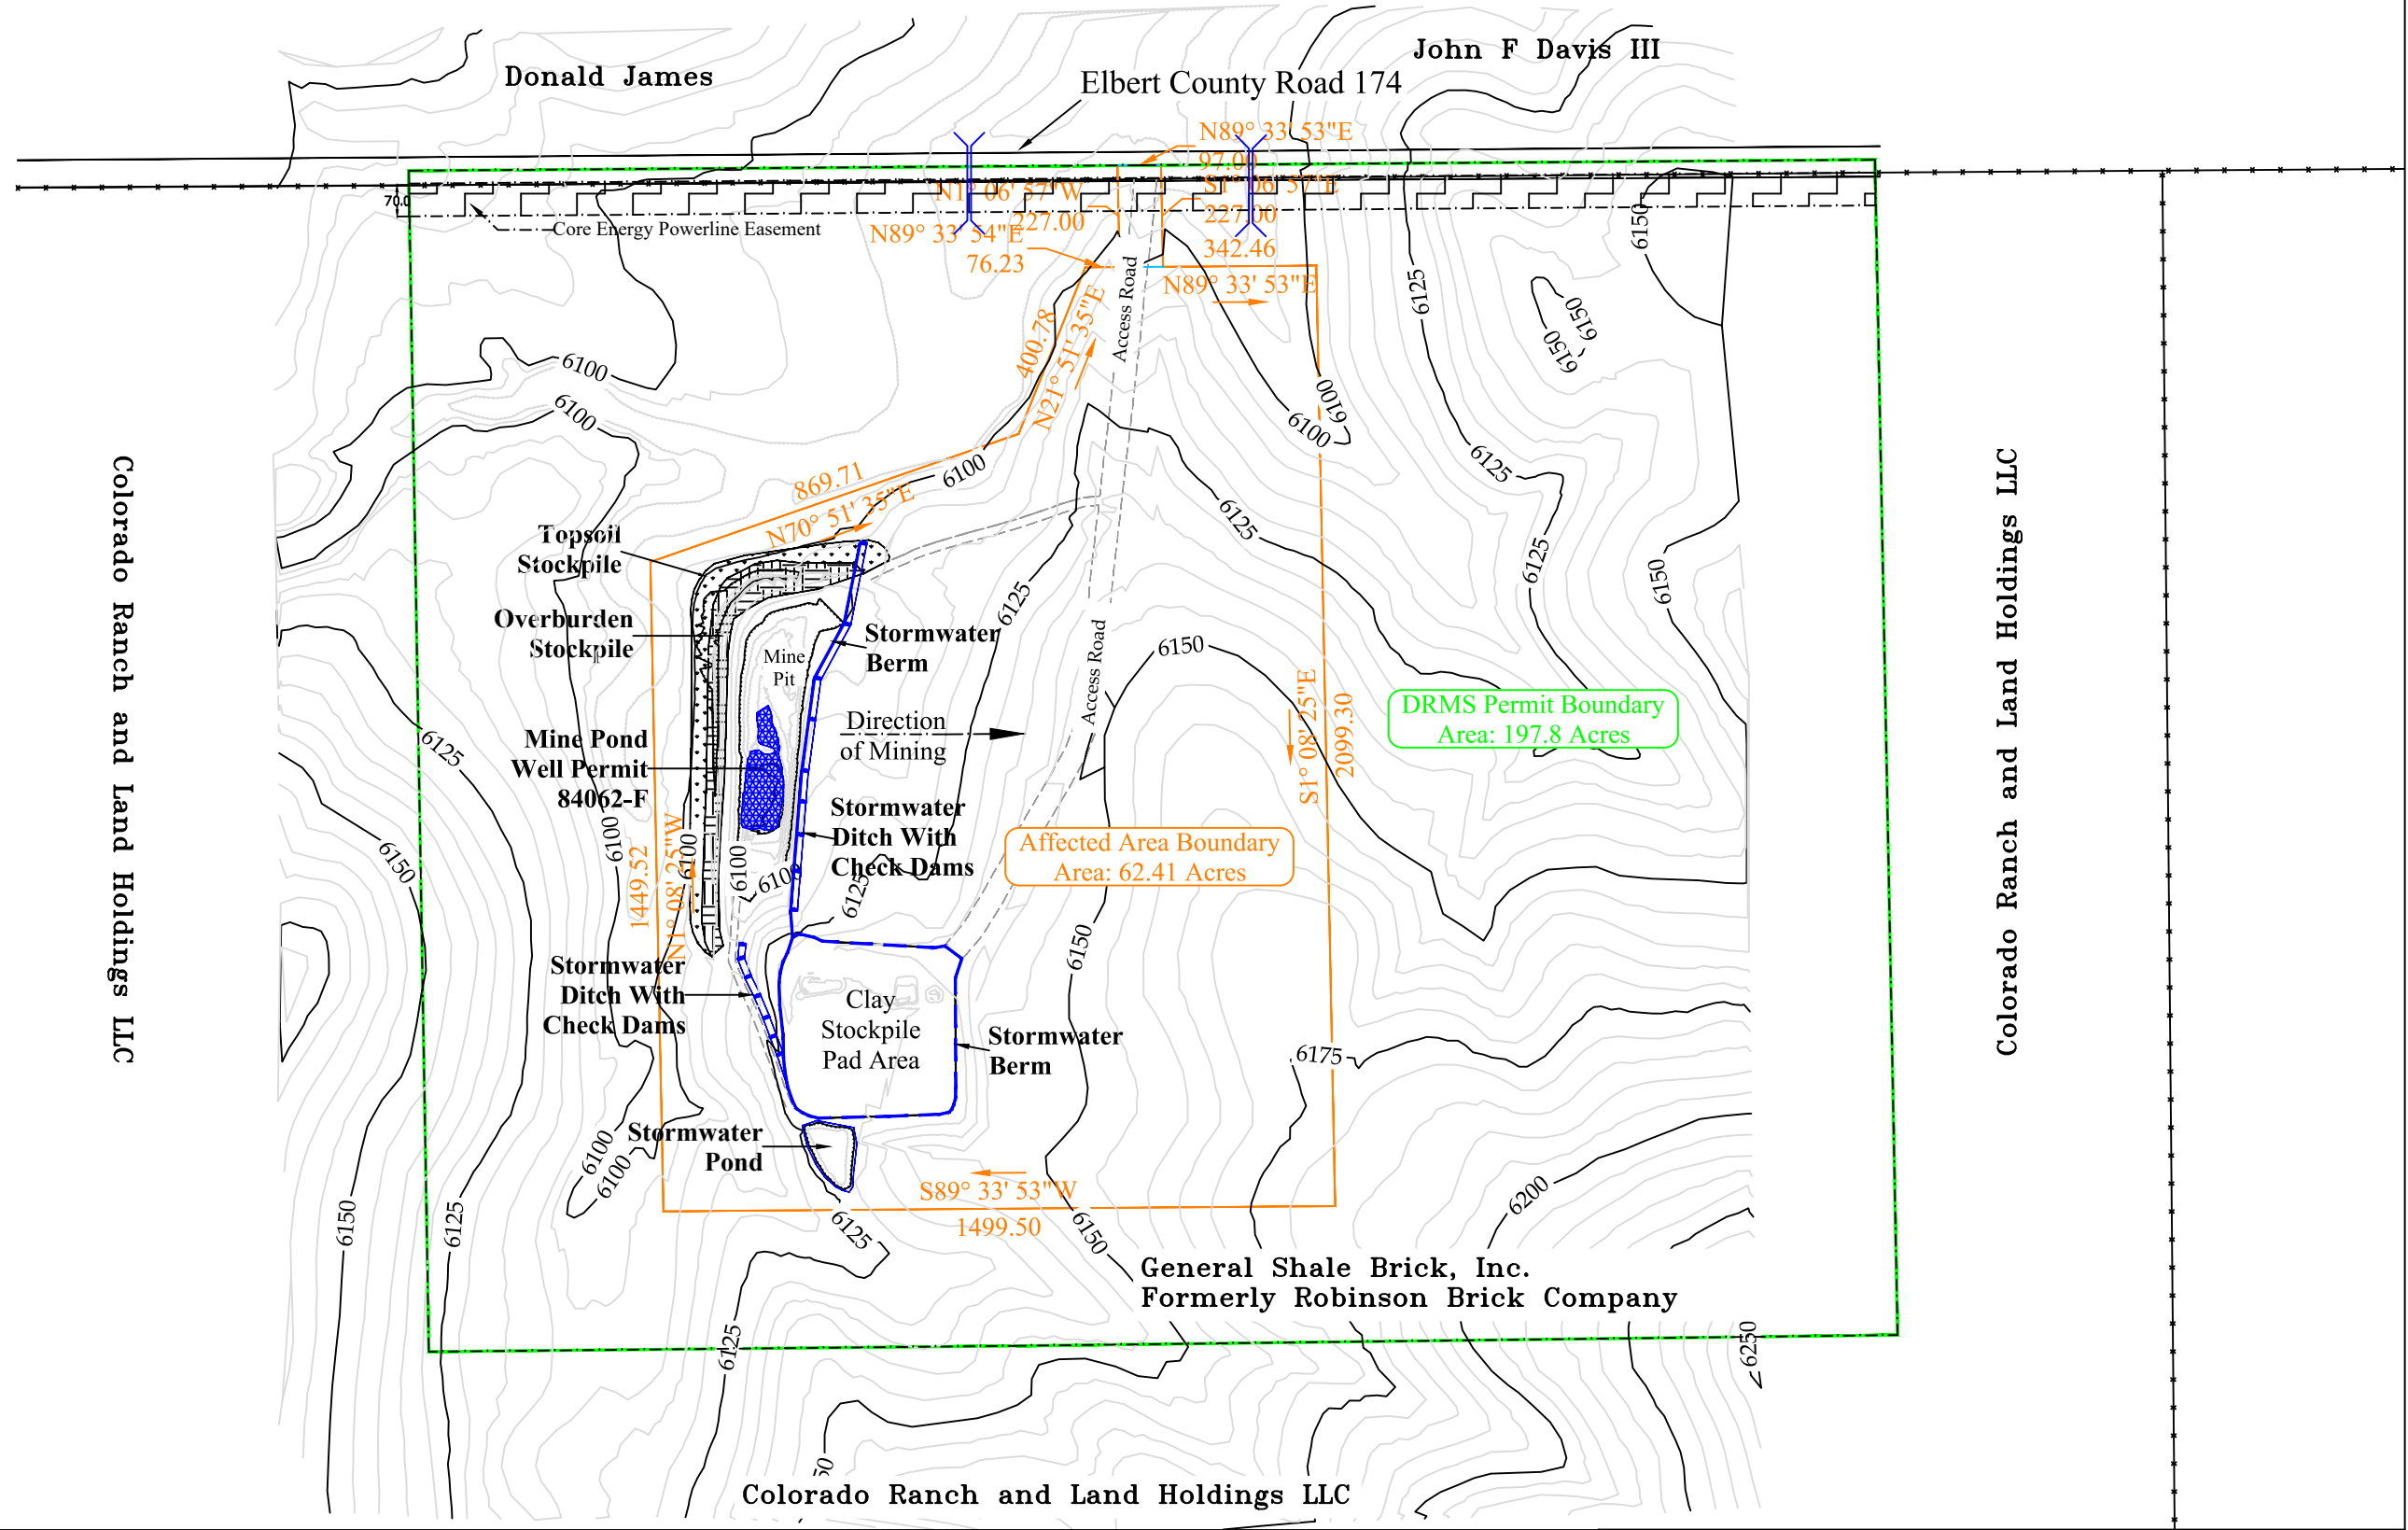


CONFIDENTIAL
THIS DRAWING IS THE PROPERTY OF GENERAL SHALE BRICK, INC.
AND SHALL NOT BE COPIED OR REPRODUCED IN WHOLE OR IN PART
OR DISCLOSED TO ANY THIRD PARTY OR USED IN ANY WAY WITHOUT
THE WRITTEN CONSENT OF GENERAL SHALE BRICK INC.
DRAWING FILE NAME
Navajo 2016B.dwg

General Shale Brick, Inc.			
1845 W. Dartmouth Ave Denver, Colorado 80110 Phone (303) 783-3000			
DRAWING TITLE			
Navajo Mine Map Exhibit C Mine Plan Map			
CONTOUR INTERVAL:	DRAWING NUMBER:	REVISION:	C SH. 1 OF 1
5'	DRAWN BY: Jason E. Matraw	DATE:	September 8, 2023
	APPROVAL BY:	SCALE:	1" = 400'

Colorado Ranch and Land Holdings LLC

Colorado Ranch and Land Holdings LLC

Donald James

Elbert County Road 174

John F Davis III


Stormwater Pond

General Shale Brick, Inc.
Formerly Robinson Brick Company

Colorado Ranch and Land Holdings LLC

DRMS Permit Boundary
Area: 197.8 Acres

Affected Area Boundary
Area: 62.41 Acres

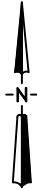

CONFIDENTIAL
THIS DRAWING IS THE PROPERTY OF GENERAL SHALE BRICK, INC.
AND SHALL NOT BE COPIED OR REPRODUCED IN WHOLE OR IN PART
OR DISCLOSED TO ANY THIRD PARTY OR USED IN ANY WAY WITHOUT
THE WRITTEN CONSENT OF GENERAL SHALE BRICK INC.
DRAWING FILE NAME
Navajo 2016B.dwg

General Shale Brick, Inc.

1845 W. Dartmouth Ave
Denver, Colorado 80110
Phone (303) 783-3000

DRAWING TITLE
Navajo Mine
Map Exhibit F Reclamation Plan Map

CONTOUR INTERVAL:	DRAWING NUMBER:	REVISION:	B	SHT. 1 OF 1
5'	DRAWN BY: Jason E. McEraw	DATE:	September 8, 2023	
	APPROVAL BY:	SCALE:	1" = 400'	