


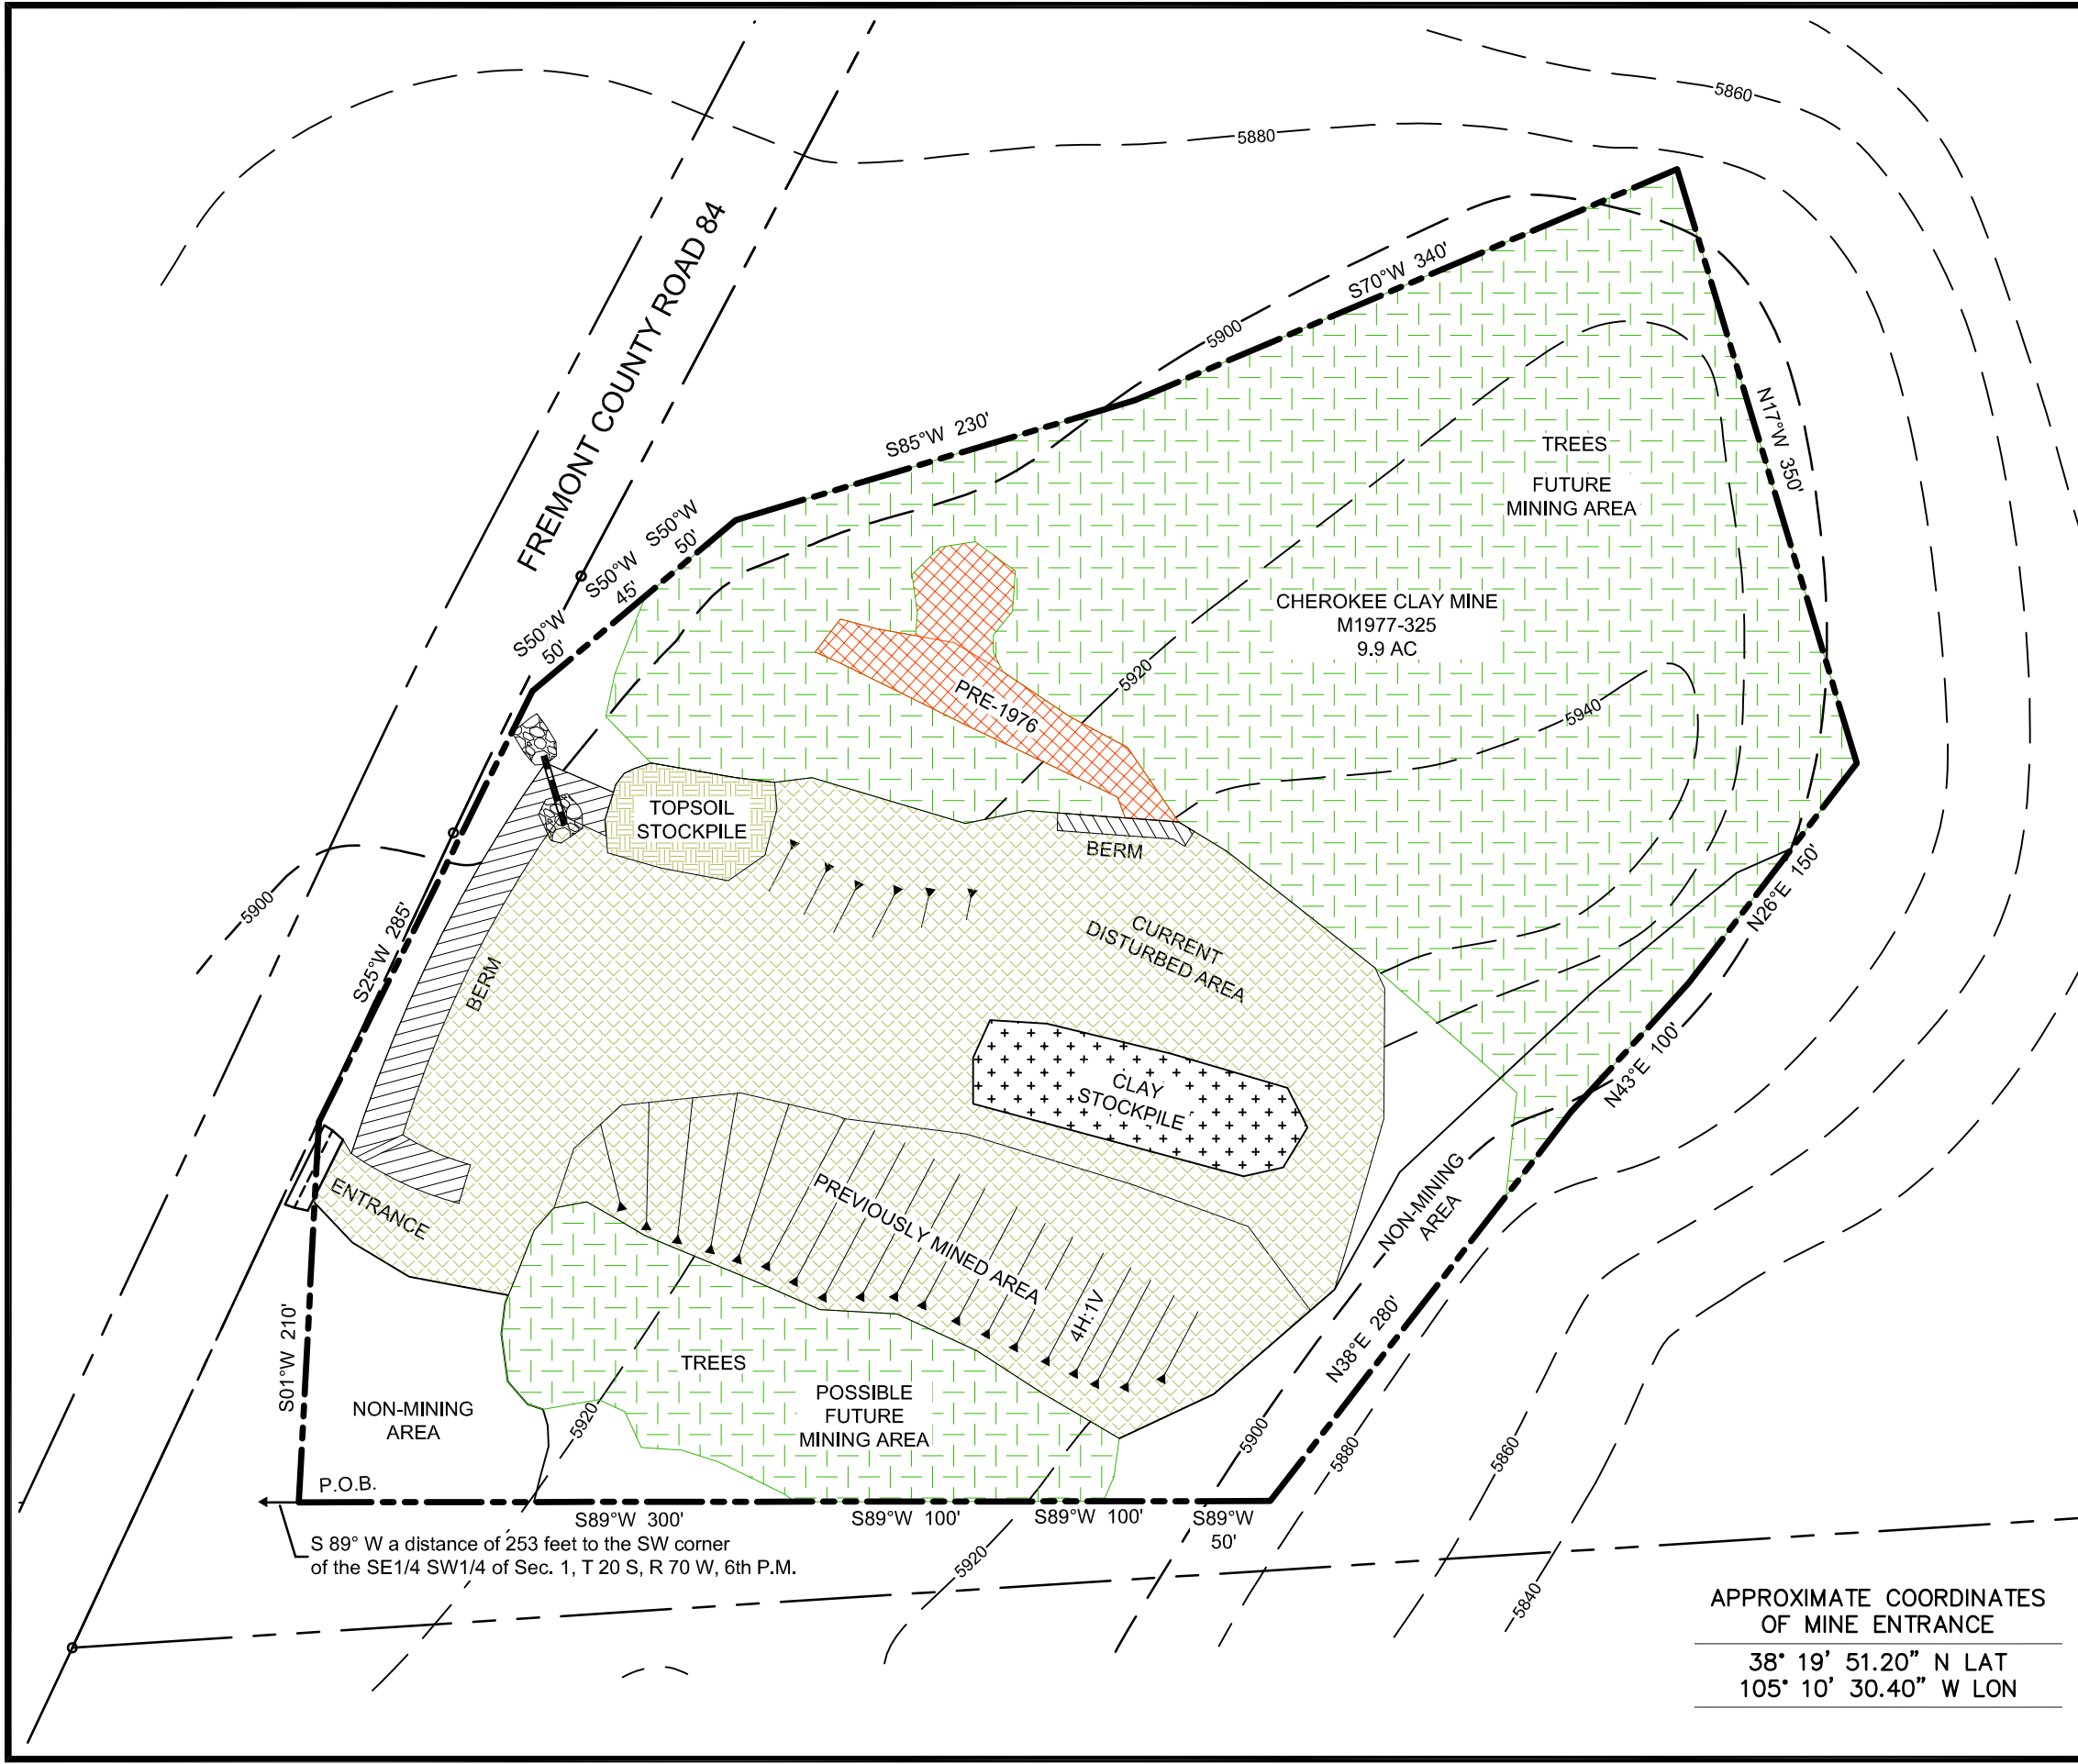

LEGEND

LOT BOUNDARY

110 PERMIT BOUNDARY

6200

100' MAJOR TOPO CONTOUR

6220

20' MINOR TOPO CONTOUR

CURRENT DISTURBED AREA


PRE 1976 DISTURBED AREA

TREES

TOPSOIL STOCKPILE

PRODUCT STOCKPILE

BERM

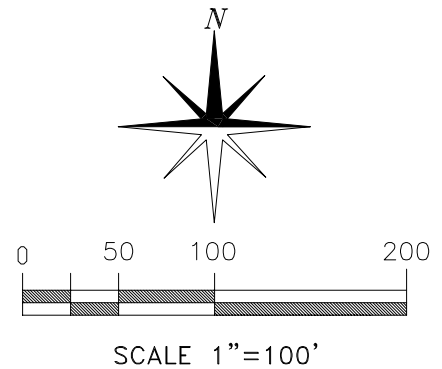

REVISIONS:	DATE:
ORIGINAL 110 PERMIT APPROVED	11/23/1977
TECHNICAL REVISION 001 APPROVED	01/10/2002
CURRENT CONDITIONS MAP	10/18/2023

APPROXIMATE COORDINATES
OF MINE ENTRANCE

38° 19' 51.20" N LAT
105° 10' 30.40" W LON

SUMMIT

BRICK COMPANY

MAIL

P.O. Box 533
Pueblo, CO 81002

PHONE

601 E. 13th Street
Pueblo, CO 81001
(719) 542-8278

CHEROKEE CLAY MINE
ANNUAL REPORT MAP
FREMONT COUNTY, COLORADO

DRAWN BY: jaw

SCALE: as shown

PERMIT No.: M-1977-325

DRAWING FILE: S:\Mining\Cherokee\CAD\dwg\Cherokee-CurrentConditions-map.dwg