


Legend

- Permit Boundary
- Post-Mine Channel
- Disturbance Boundary
- Terrace Ditches
- West Taylor Watershed Boundaries
- County Line
- Stock Pond Location
- CN62 Reclaimed (3 Years or more)
- CN80 Topsoiled and Seeded
- CN57 Undisturbed

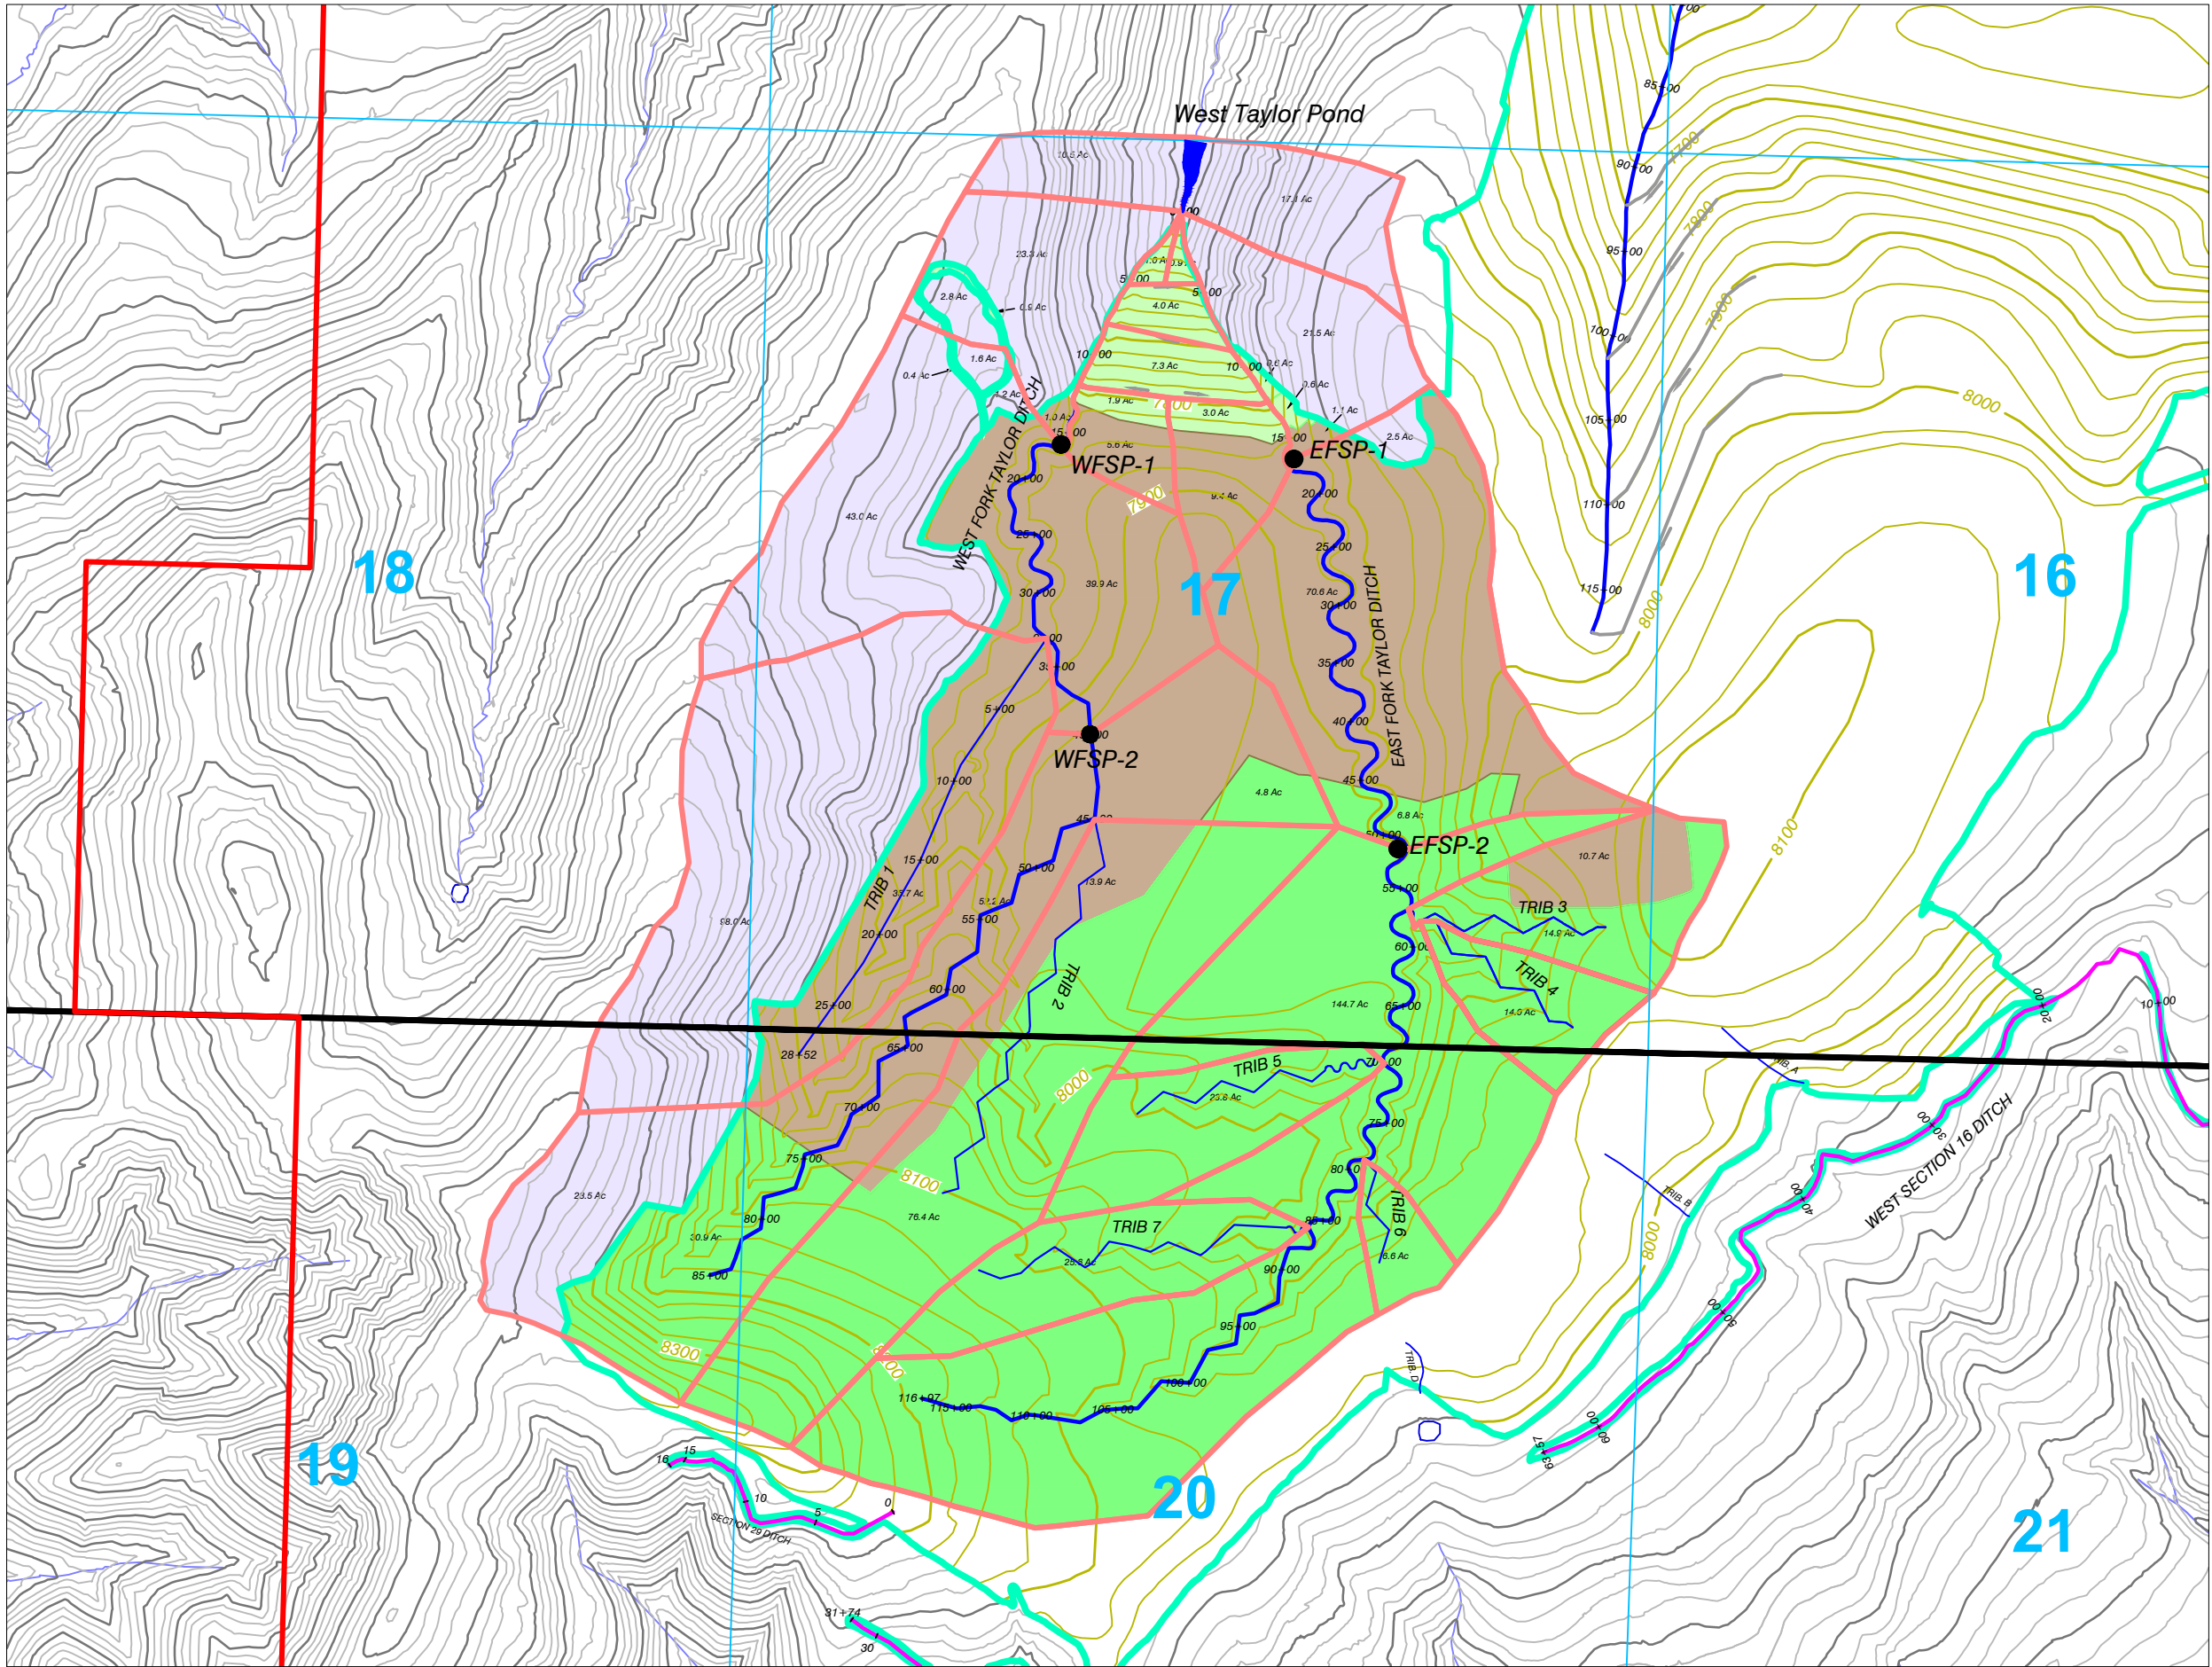

CONTOUR INTERVAL 25 FT.
TOPO PMT



West Taylor Pond
Post Mining Case Watershed Boundaries

SCALE: 1" = 1000'
DATE: 7/14/06
DRWG. BY: TCP (ESI)
APPROVED BY: JAT

DWG NO.
Figure Exh. 7-20B-2

No.	REVISION	DATE	BY	CHK
TR-105	Revised PMT (PMT 1214) and associated modeling	2/12/15	TCP	KRB
TR-117	Revised PMT Revised Major & Minor Watershed Boundaries	11/15/17	Tony	AA
TR-145	Revised PMT Revised Watershed Boundaries & Timing	11/16/20	Tony	AA
TR-145	Revised Color for CN74	2/17/21	Tony	AA
TR-161	Revised PMT Revised Watershed Boundaries & Timing	10/23/23	Tony	Tony