


Flat County Road 32

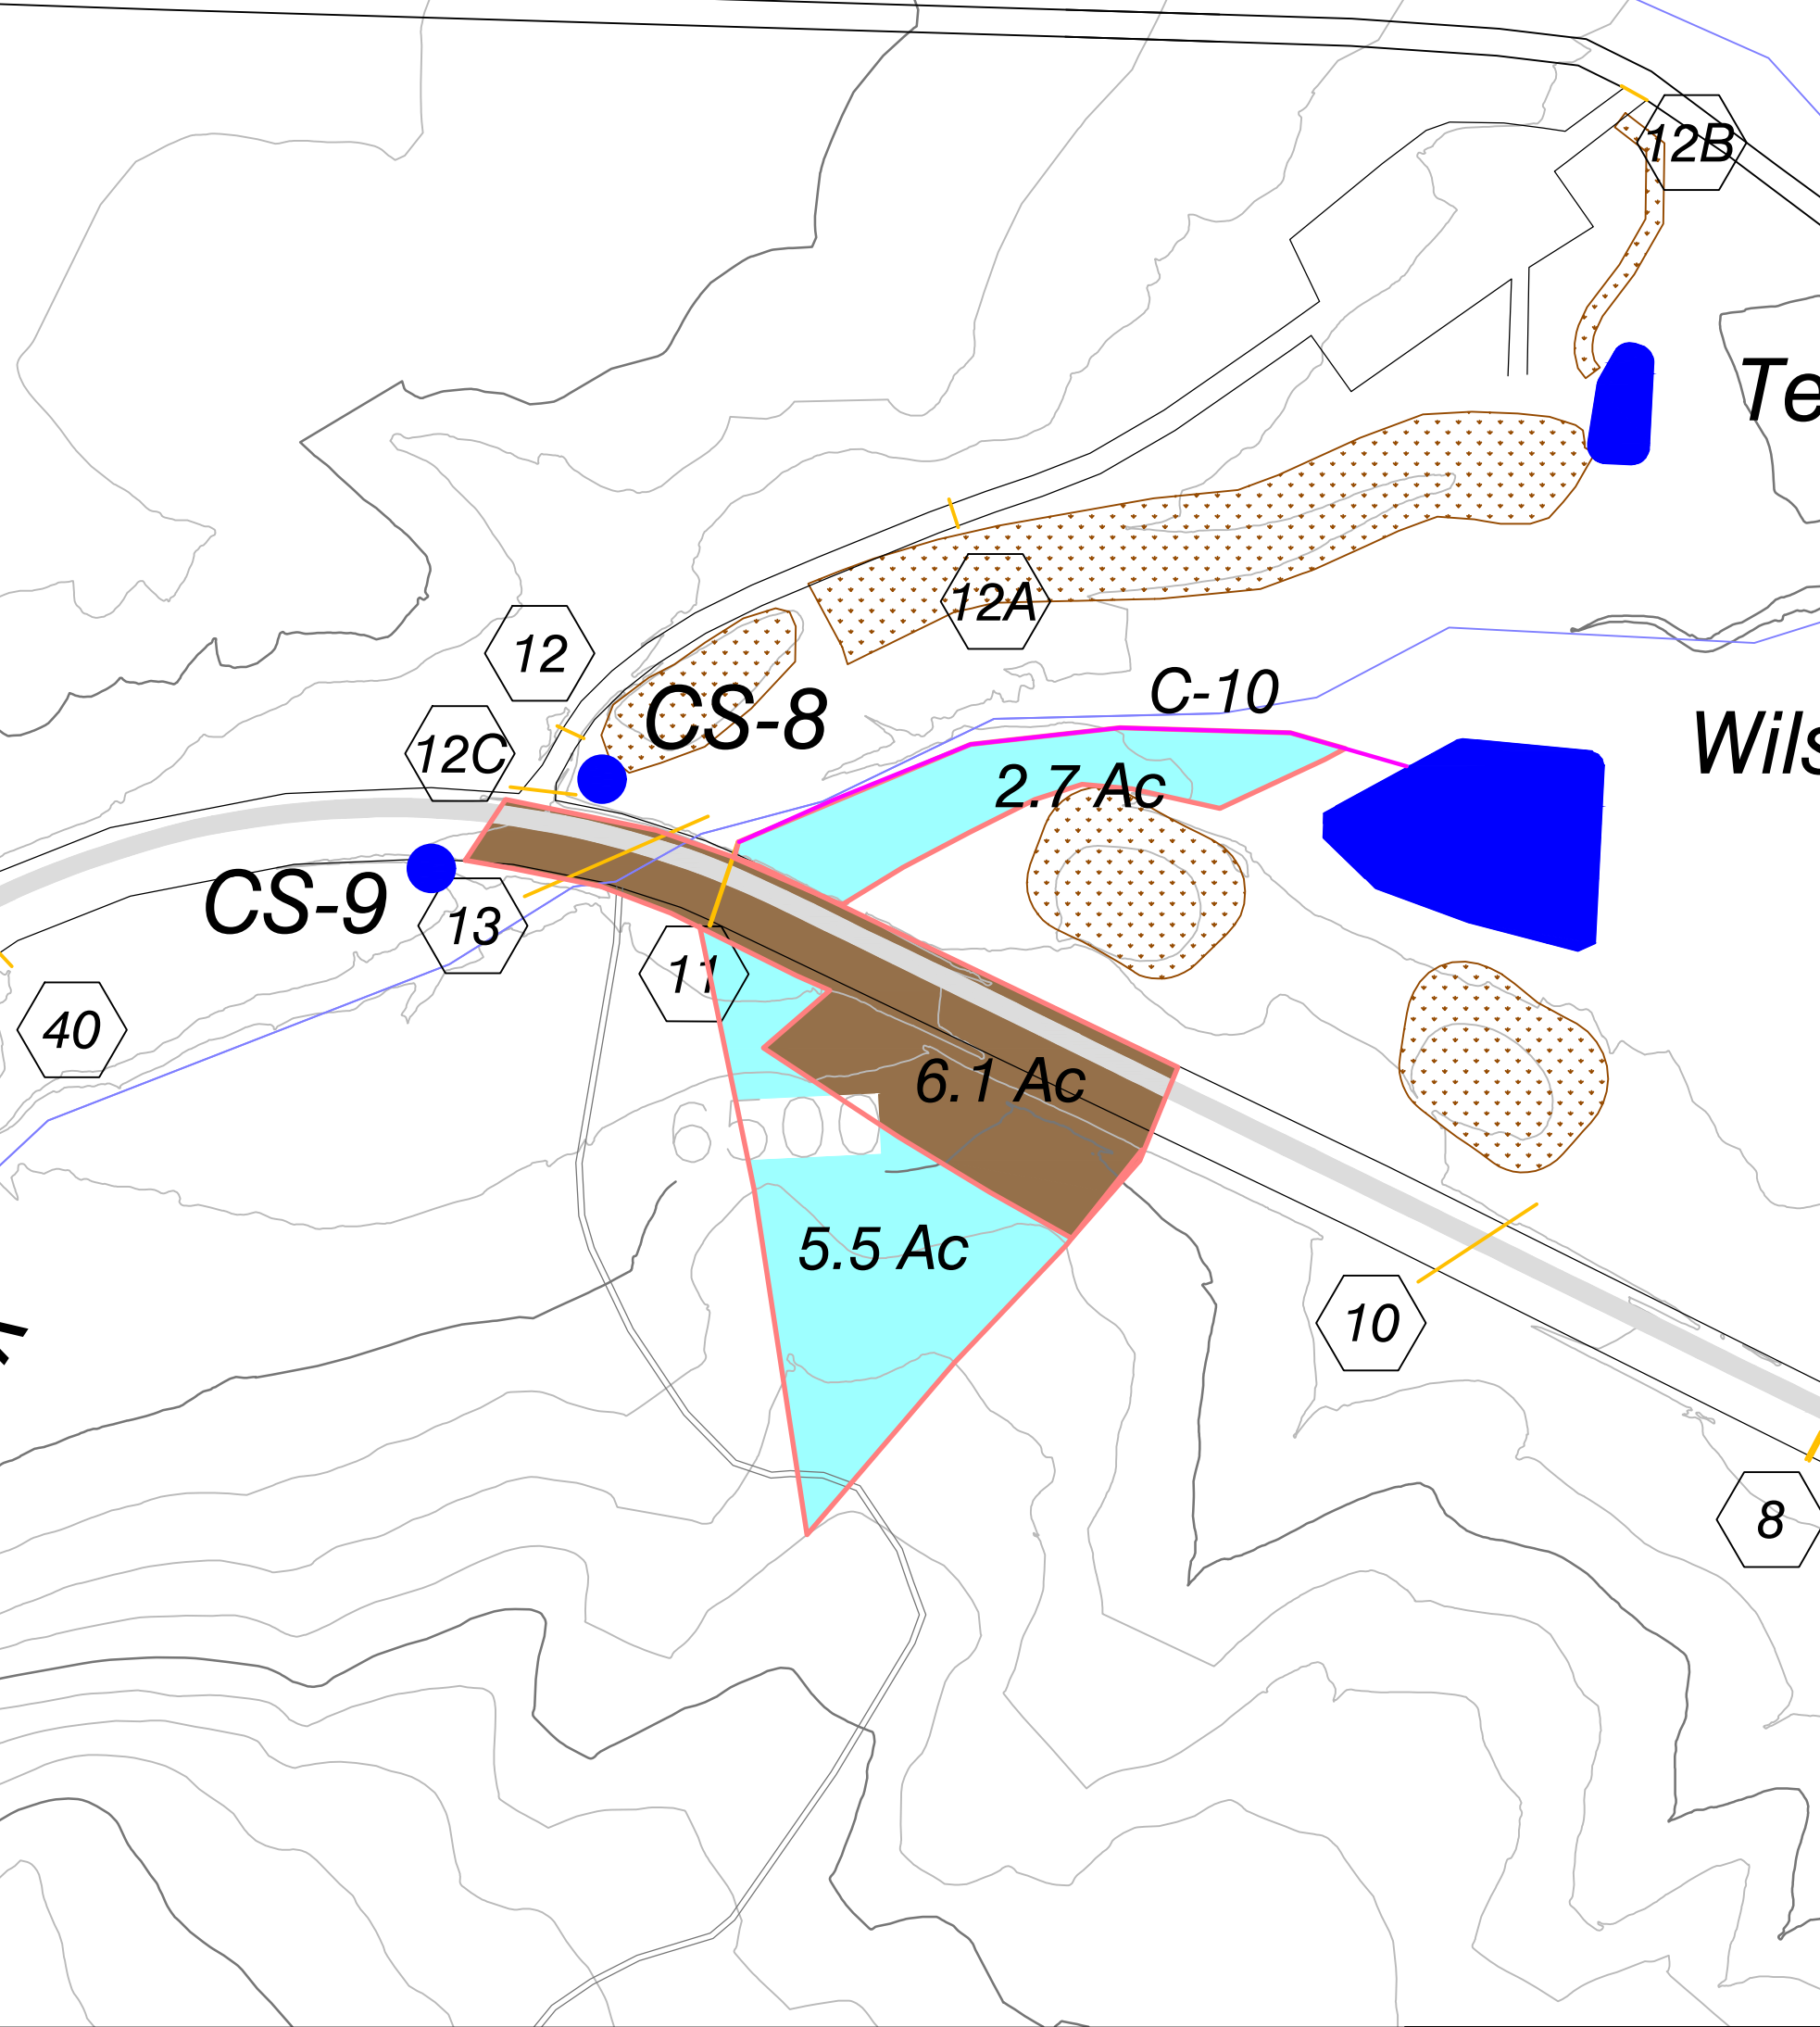

Channel

Sub-Watershed Boundaries

Streams

BMP Sump Location

Roads

Paved Road


Culvert

CN47 Undisturbed (Sagebrush)

CN85 Disturbed - Bare Ground

Topsoil Pile

Ponds

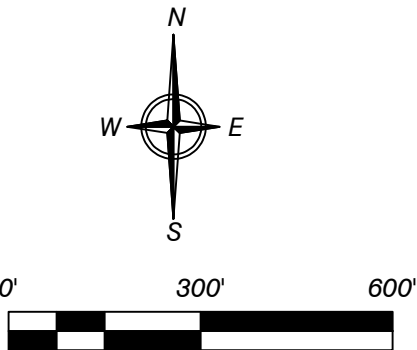

CONTOUR INTERVAL 25 FT.
June 2020 Topography

Collom Haul Road C-10 Channels Watersheds



SCALE: 1" = 300'
DATE: 8/31/2023
DRWG. BY: Tony
APPROVED BY: Tony
DRWG NO. Figure Exh. 7-25E-6

No.	REVISION	DATE	BY	CHK