

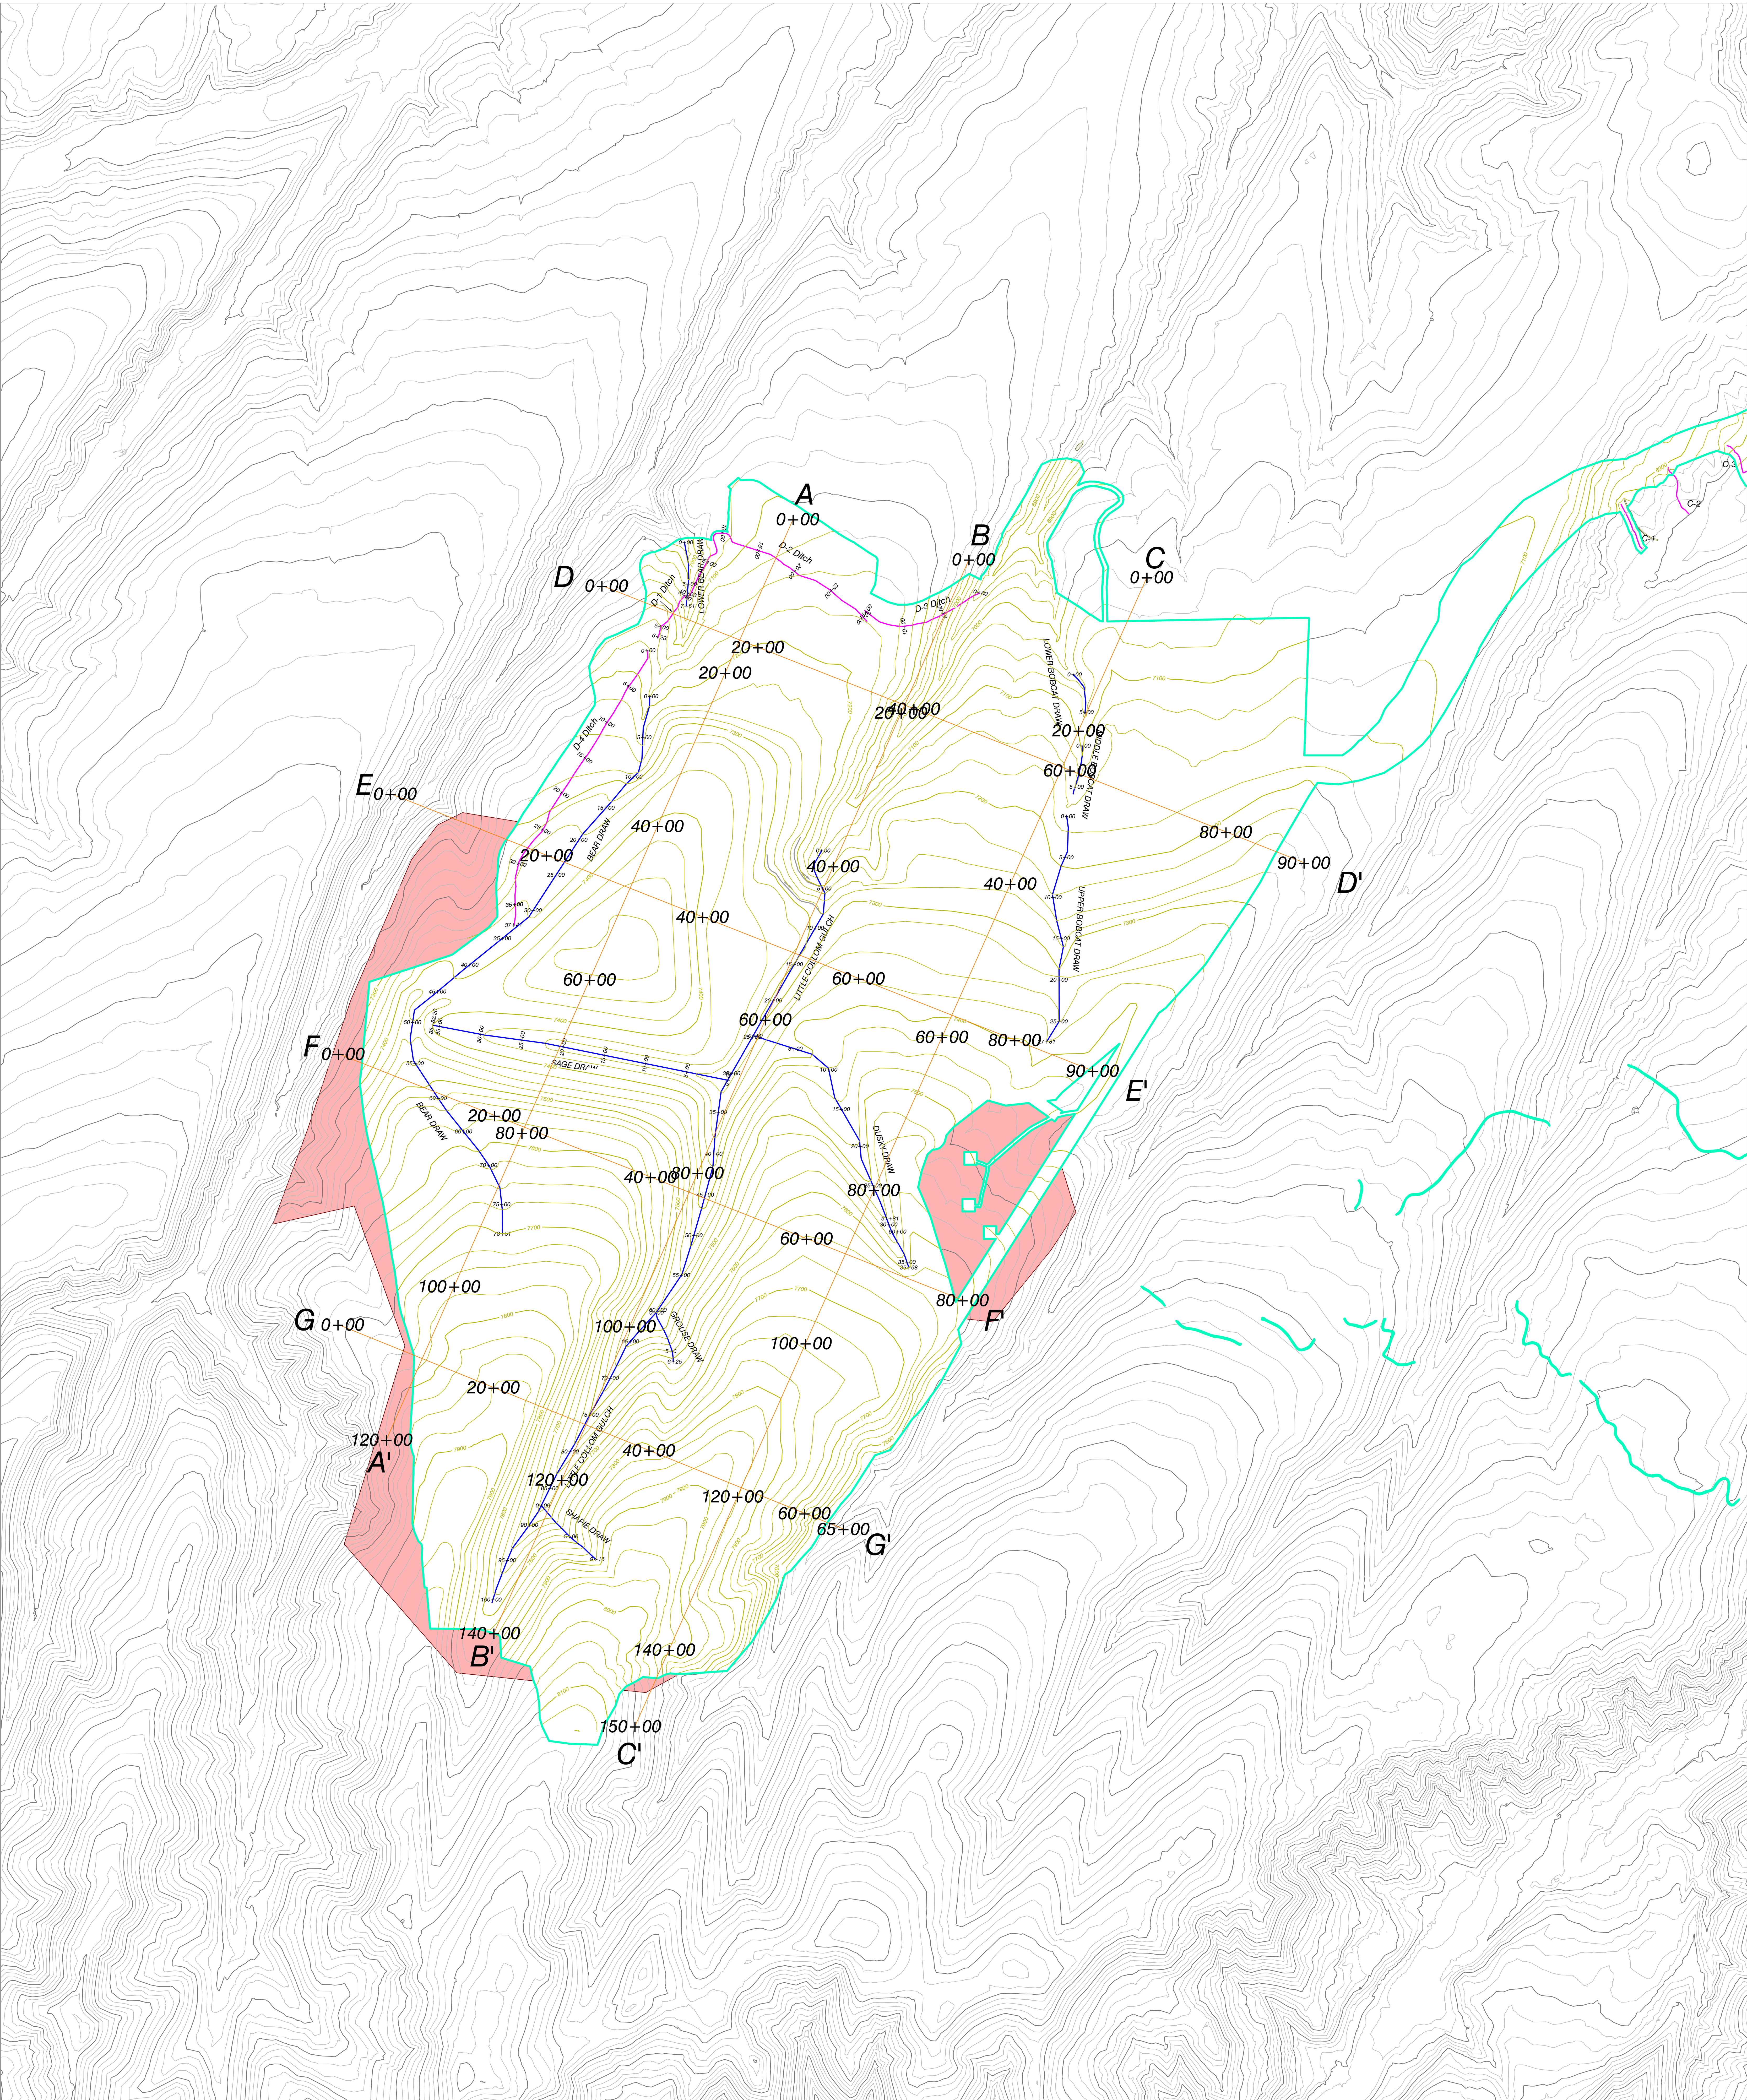


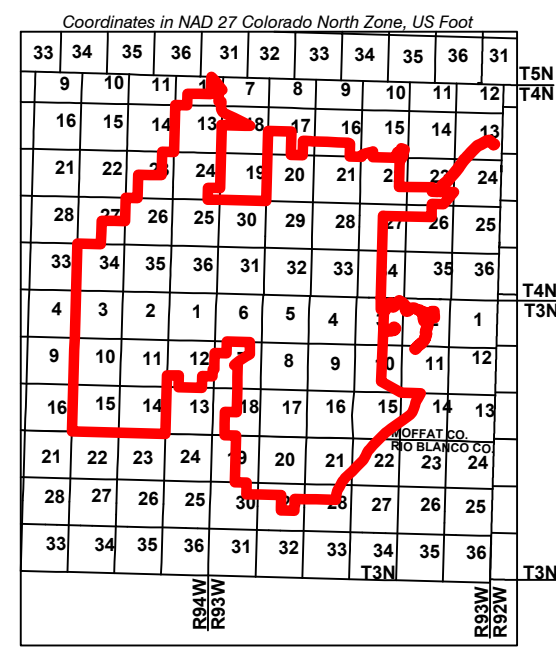

LEGEND

- PERMIT BOUNDARY
- SECTION LINE
- STREAMS
- POSTMINING CONTOUR
- POST MINE CHANNEL
- DISTURBANCE BOUNDARY
- A' CROSS SECTION LINES FOR COLLOM PIT (SEE MAP 20C)
- FUTURE STOCK POND LOCATION
- AFFECTED AREAS
- SEDIMENT POND

POSTMINING LAND USE IS "RANGELAND"

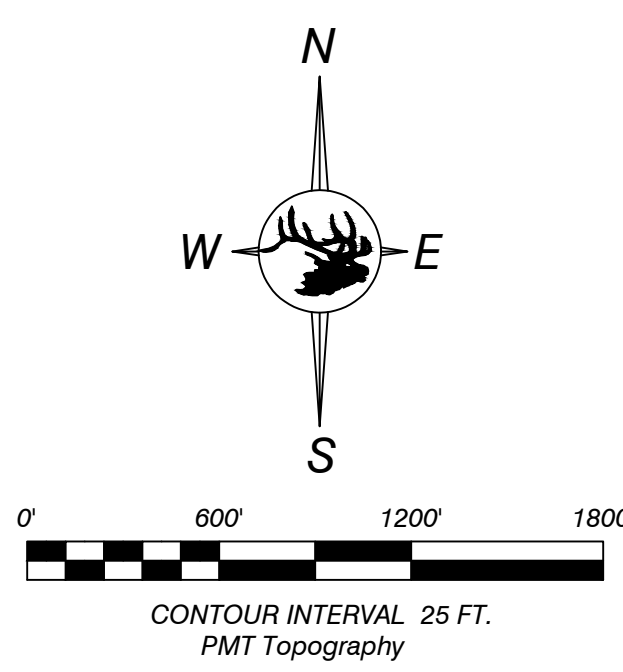

ENGINEERS CERTIFICATION
I, LEE E. SAMSON, hereby certify that this map has been reviewed by me and is true and correct to the best of my knowledge and information, relying on information supplied by experts employed by Colowyo Coal Company or qualified consultants working for Colowyo Coal Company, and that I am a Professional Engineer licensed in Colorado as required by the provisions of C.R.S. 12-25-119. IN WITNESS WHEREOF, I have hereunder set my hand and affixed my seal.



POSTMINING TOPOGRAPHY
Collom Area



SCALE: 1" = 200'
DATE: 5/18/21
DRAWN BY: JCP
APPROVED BY: TONY
DRAWING NO.

MAP 19C

No.	REVISION	DATE	BY	CHK
19-147	Updated Affected Areas	5/18/21	TONY	AA
19-235	Updated Disturbance Boundary and Drawing Scale Revised Bear Draw To Be Inside Disturbance Boundary	7/20/21	TONY	LES
19-161	Revised PMT & Added Stationing to Cross Sections	10/23/23	TONY	LES