

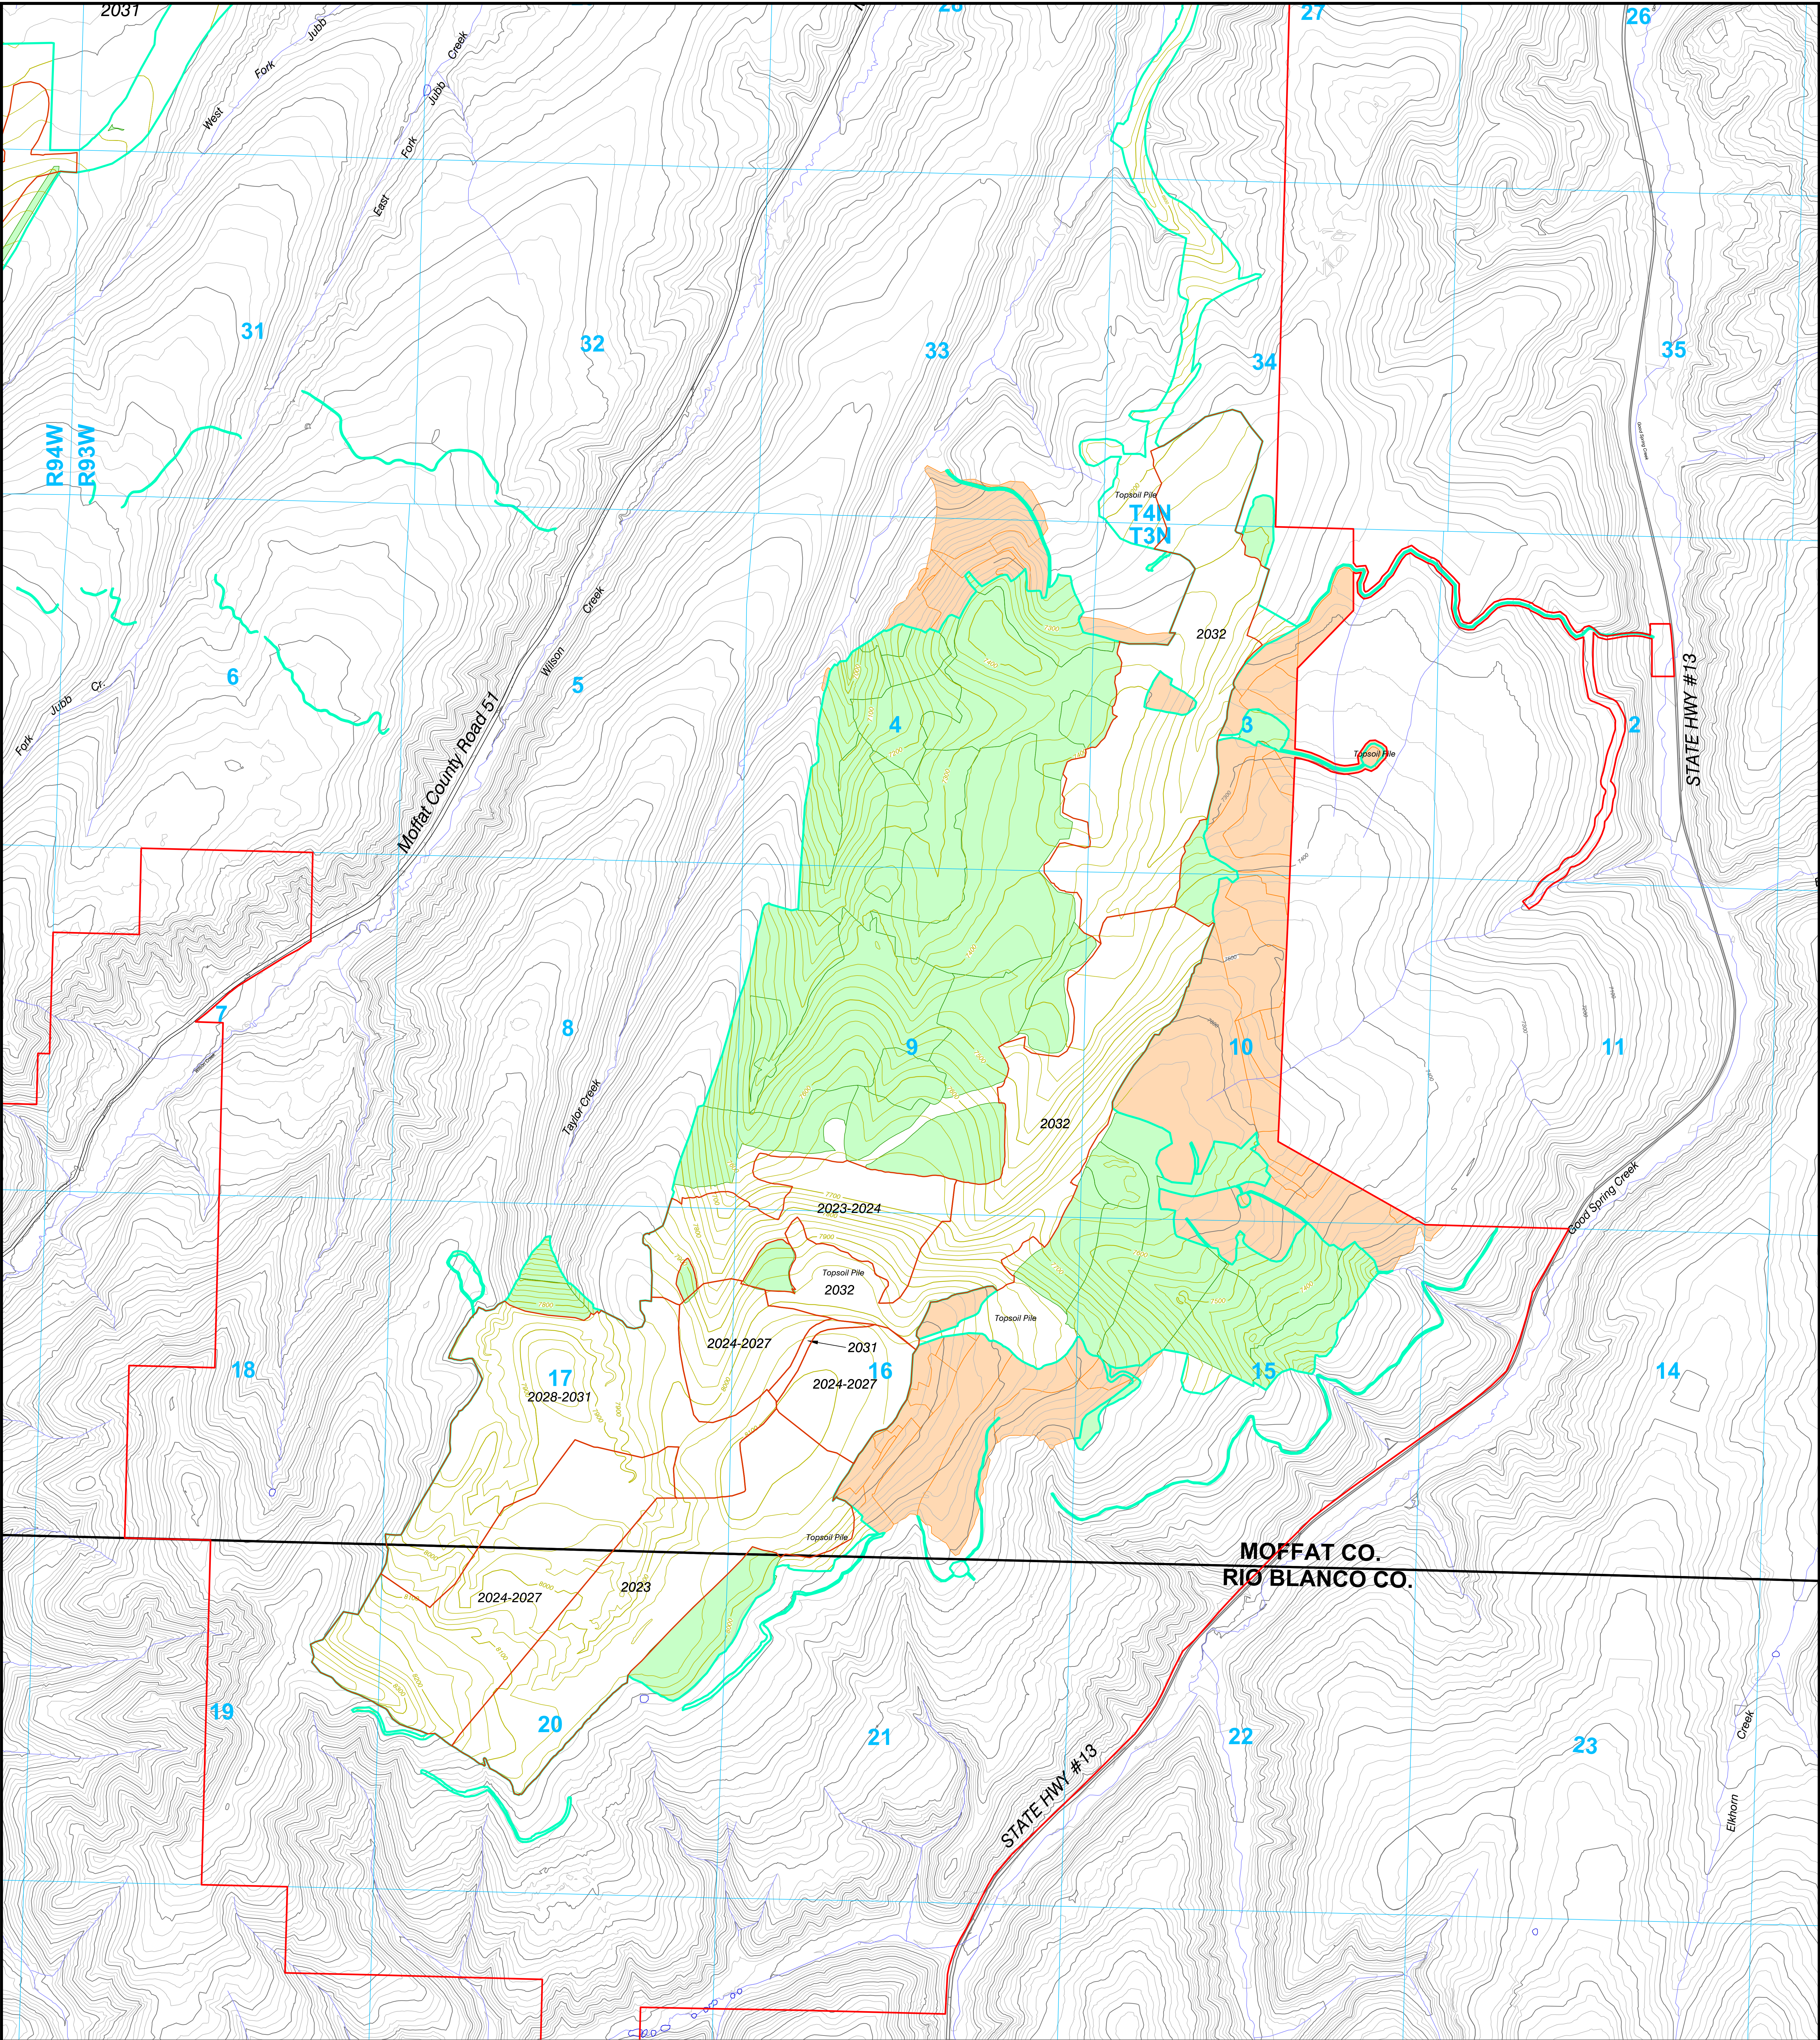


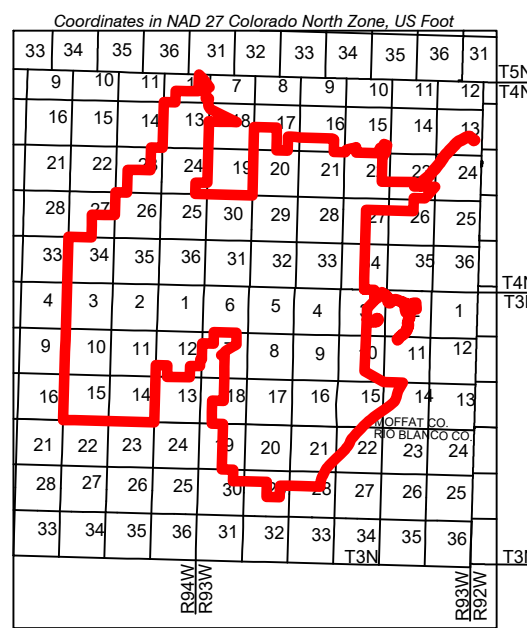

LEGEND

- Permit Boundary
- Roads
- Streams
- Spoil Grading by Year
- Disturbance Boundary
- Reclaimed Areas
- Phase III Released Areas

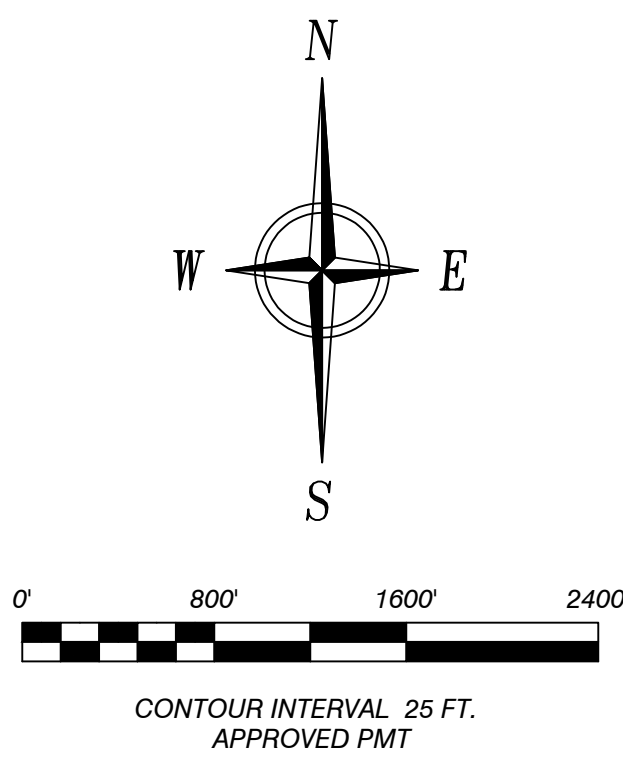

ENGINEERS CERTIFICATION
I, LEE E. SAMMON, hereby certify that this map has been reviewed by me and is true and correct to the best of my knowledge and information, relying on information supplied by experts employed by Colowyo Coal Company or qualified consultants working for Colowyo Coal Company, and that I am a Professional Engineer licensed in Colorado as required by the provisions of C.R.S. 12-25-101 through C.R.S. 12-25-110. IN WITNESS WHEREOF, I have hereunder set my hand and affixed my seal.



SPOIL GRADING
West & South Taylor Pits



SCALE: 1" = 800'
DATE: 2/20/2024
DRAWN BY: JTD/ESL
APPROVED BY: TAT
DRWG NO. MAP 29

No.	REVISION	DATE	BY	CHK
MR-234	Revised 2021/2022 Spoil Grading Blocks	7/19/21	TONY	LES
TR-155	Revised Permit Boundary, Disturbance Boundary, Ponds, and 2021 Reclamation Parcels	8/15/22	TONY	LES
TR-155	Revised Ponds, Disturbance Boundary & Ditches	12/13/22	TONY	LES
TR-160	Revised PMT, Revised Spoil Grading Timing	10/23/23	TONY	LES

Note: All spoil grading areas shown have an approved variance from contemporaneous reclamation. Please see Volumes 1, Section 4.13 and Volume 12, Section 2.05.4(2)(c).