

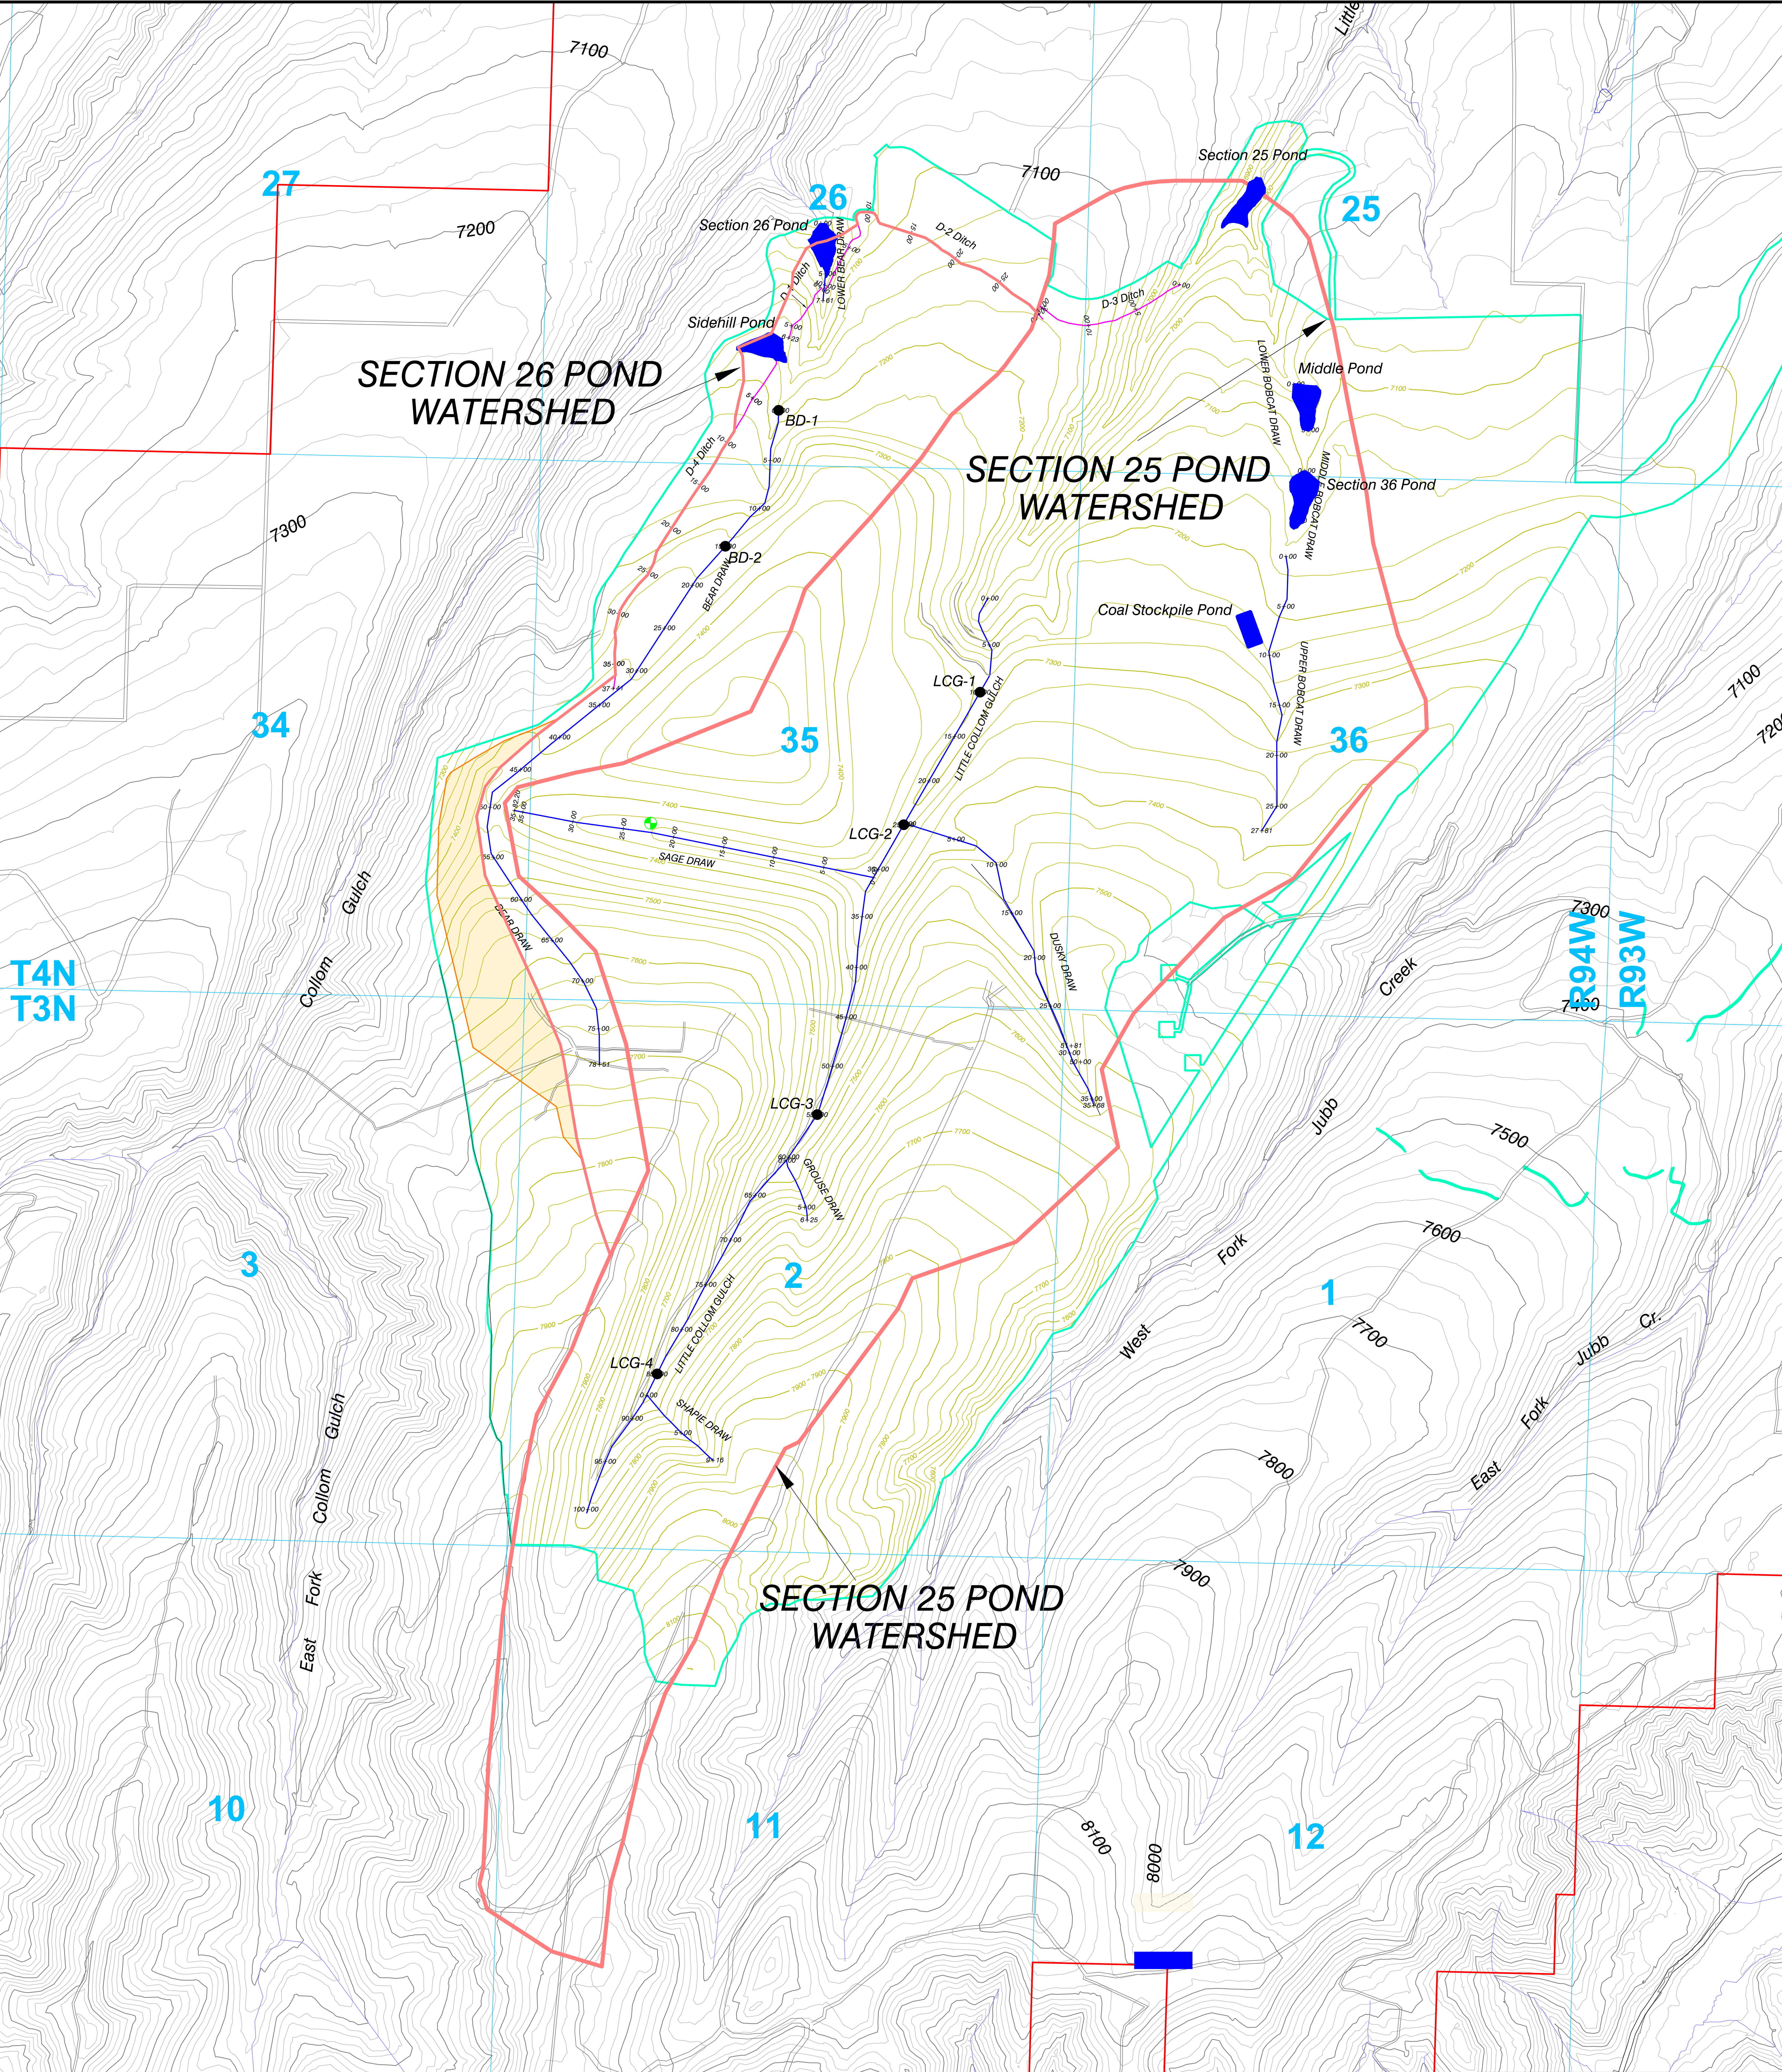
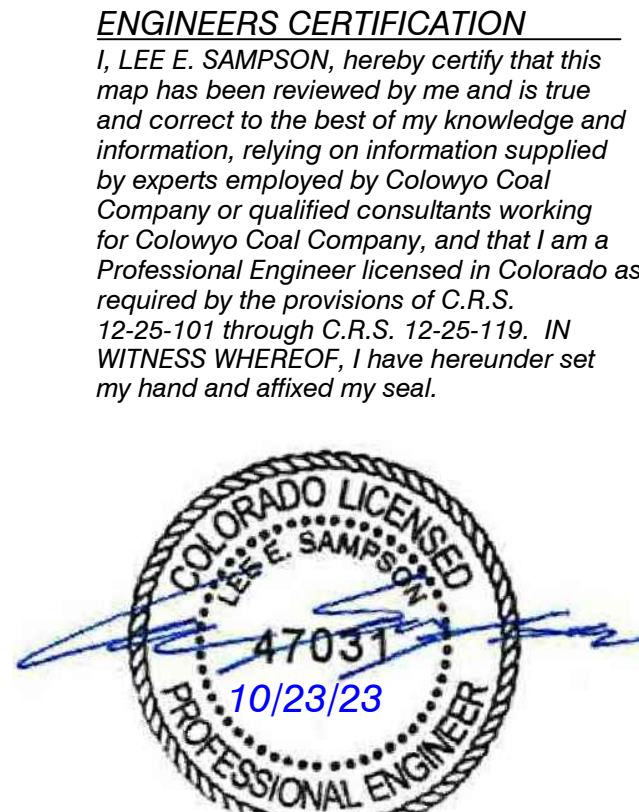


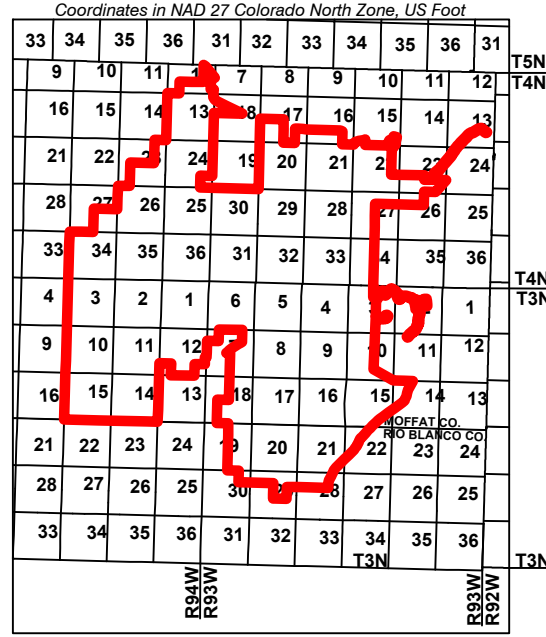

LEGEND

- | | | | |
|--|-----------------------------|--|--|
| | Permit Boundary | | Perimeter Area Sediment Control Techniques (See Exhibit 7-23H) |
| | Postmining Contour | | Backfill Well Location |
| | Terrance Ditch | | Sediment Pond |
| | Drainage Boundary | | Stock Pond (Future Construction) |
| | Disturbance Boundary | | |
| | Permanent Post Mine Channel | | |
| | Temporary Channel | | |
| | Roads | | |

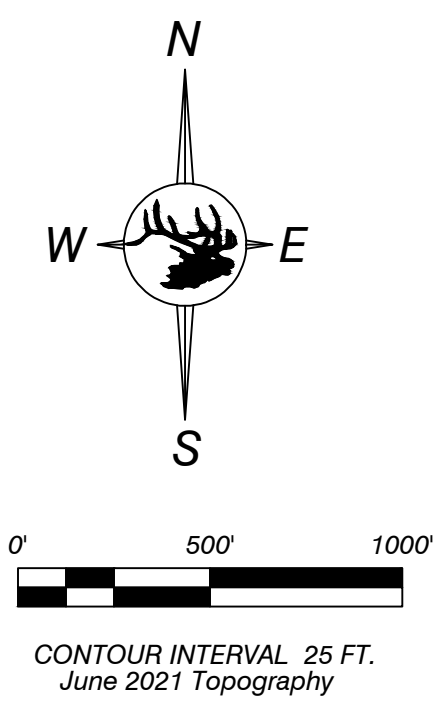

WATERSHED BOUNDARIES FOR
HYDROLOGIC MODELING
Collom Area



SCALE: 1" = 500'
DATE: 5/26/06
DRAWN BY: TCP-RWF/ESI
APPROVED BY:
DRWG NO.

Map 41B

No.	REVISION	DATE	BY	CHK
PR-04	Updated PMT boundaries, revised postmine channels, small area exemption areas, legend edits	11/06/15	TCP	AA
FR-118	Updated Perimeter Sediment Control Area	11/02/18	Tony	Tony
FR-154	Updated PMT, Watershed Boundaries, Permanent Channels, and Temporary Channels	4/28/22	Tony	LES
FR-160	Updated PMT, Revised D-7 Ditch, Revised Permanent Channels	10/23/23	Tony	LES