



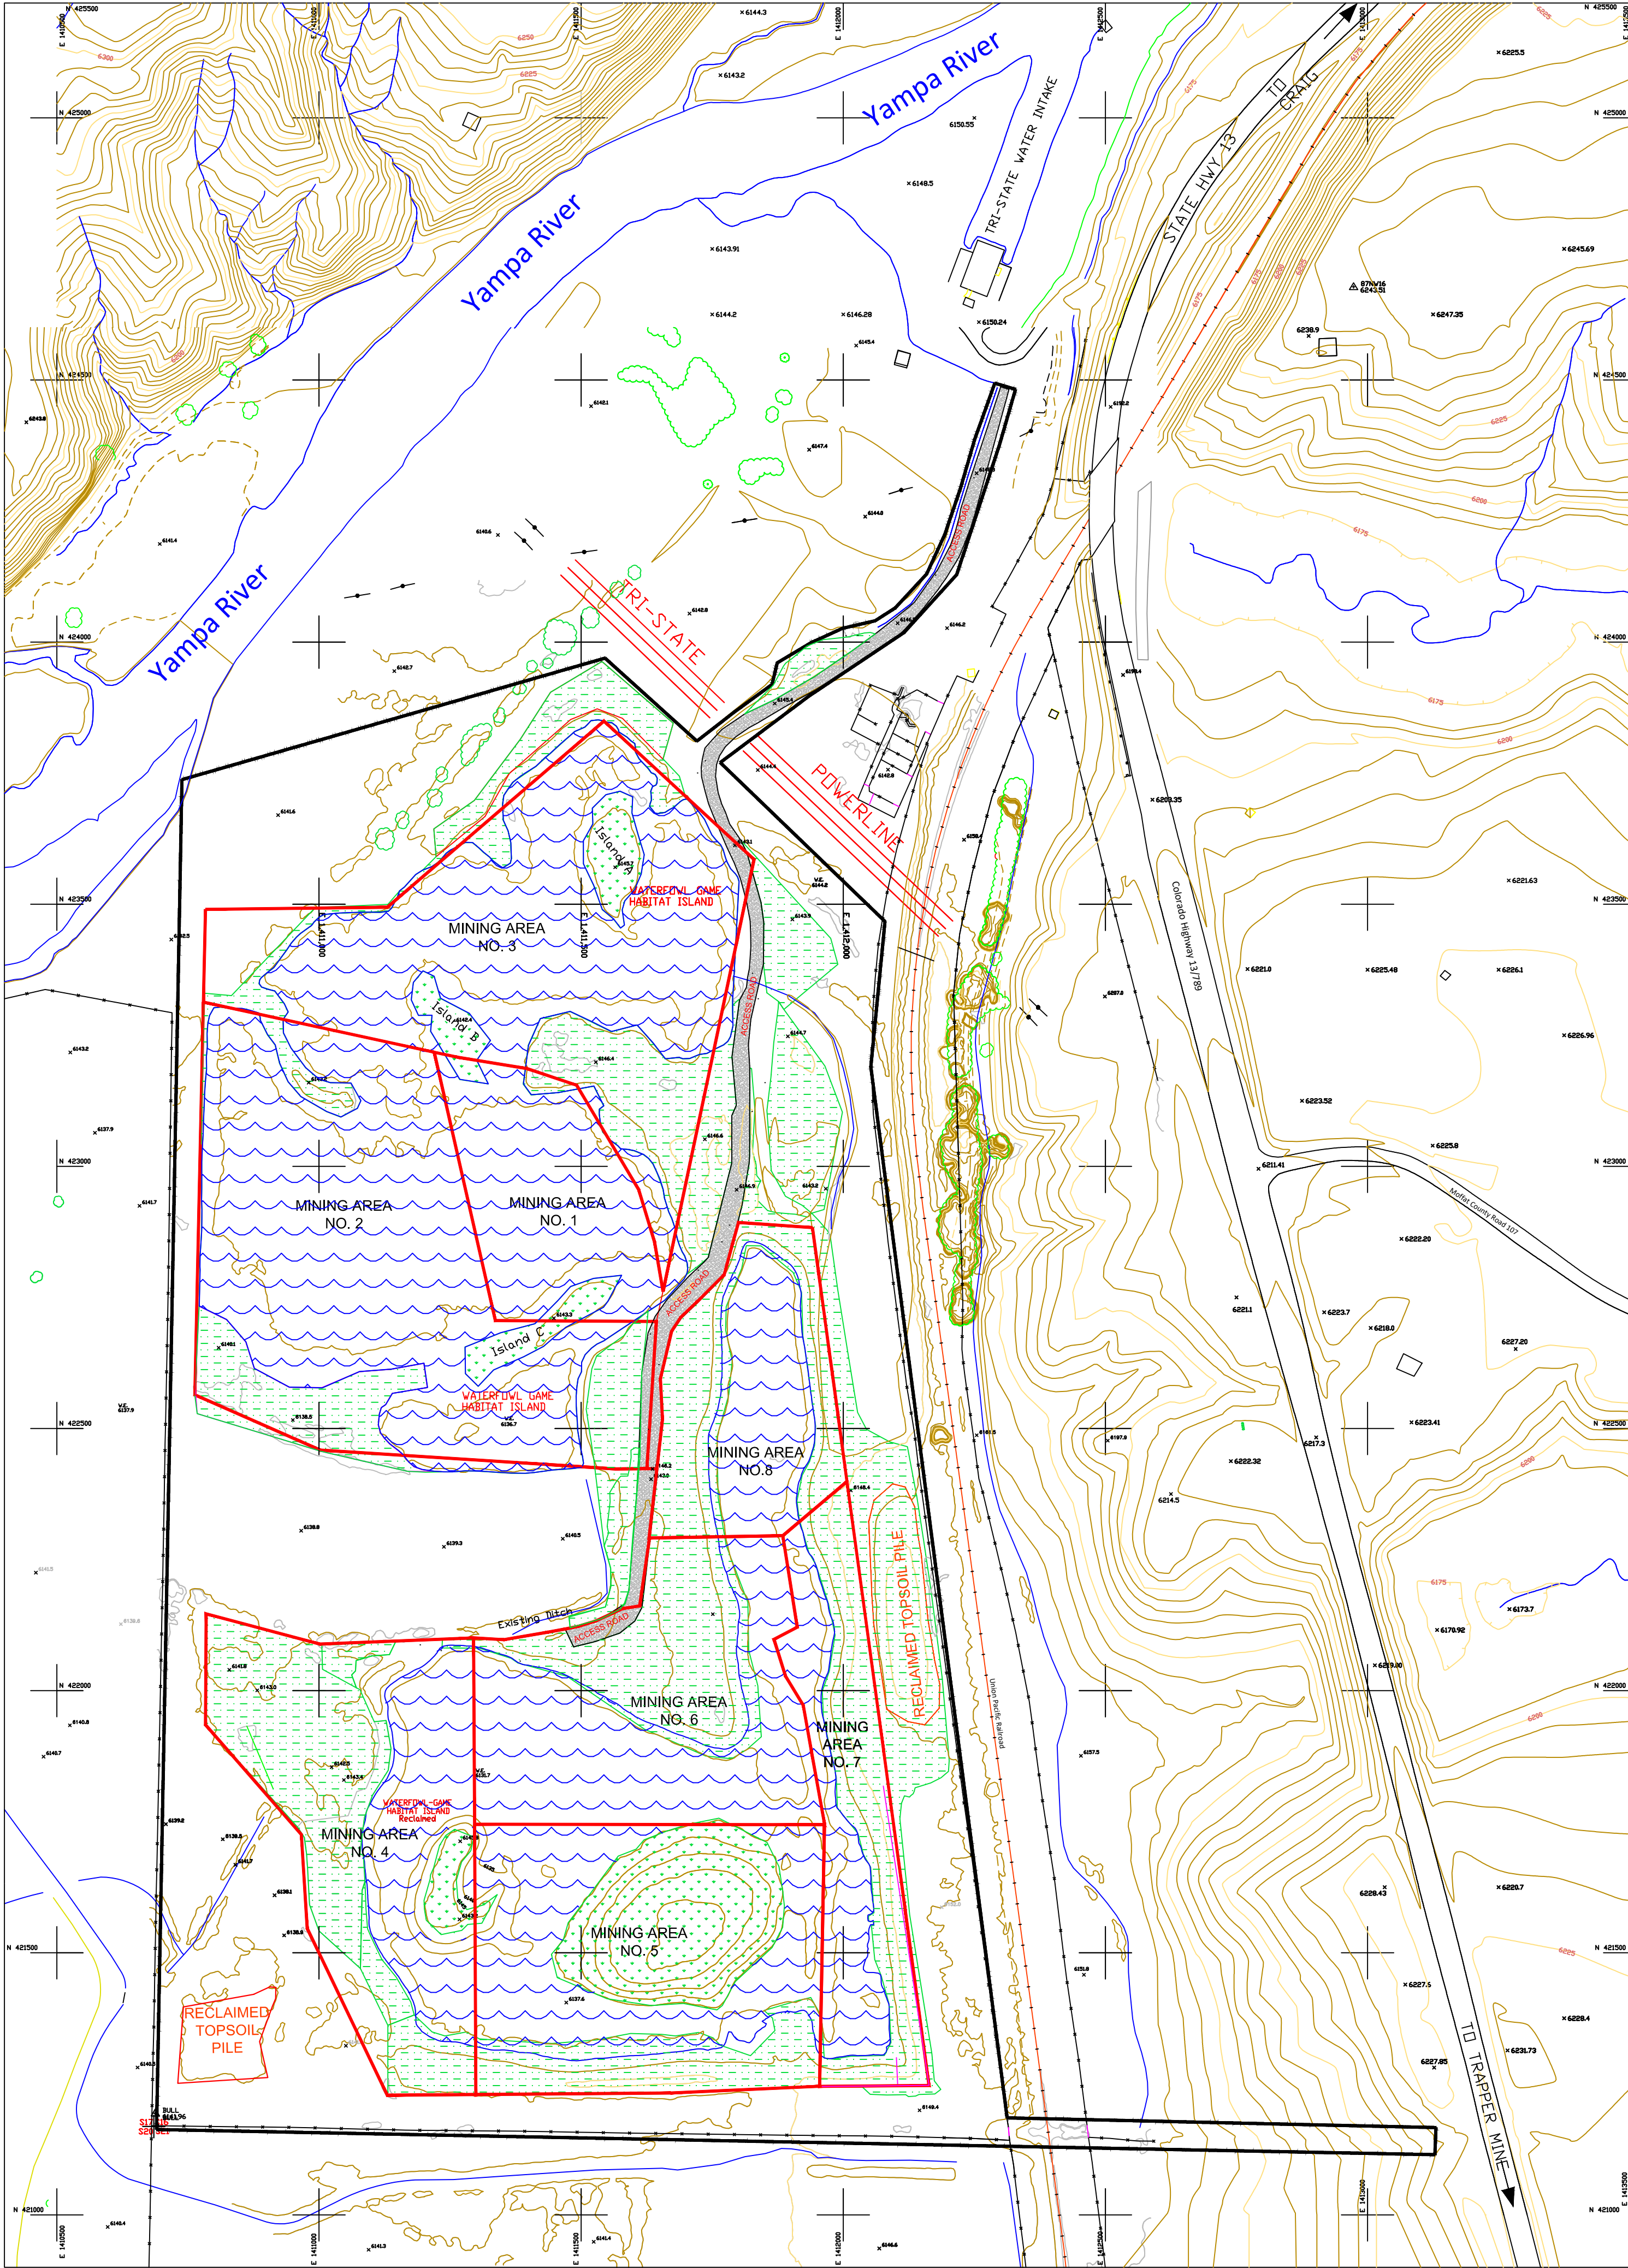

LEGEND

- PERMIT BOUNDARY
- POST MINING LIMITS
- STORM WATER DITCH
- RECLAMATION (WATER)
- ACCESS ROAD
- RECLAMATION (ISLAND)
- RECLAMATION (LAND)

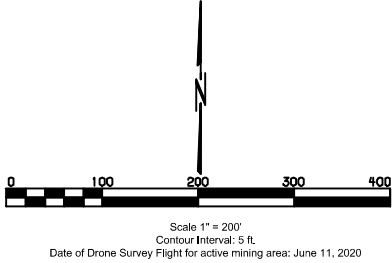

WILLIAMS FORK MINING COMPANY
WILLIAMS FORK PIT CRAIG, CO

SAND and GRAVEL SITE
2023

SCALE: 1" = 200'
DESIGNED BY: WTC
DRAWN BY: WTC
DATE: 10/22/2020

MAP NO.
1 OF 1