


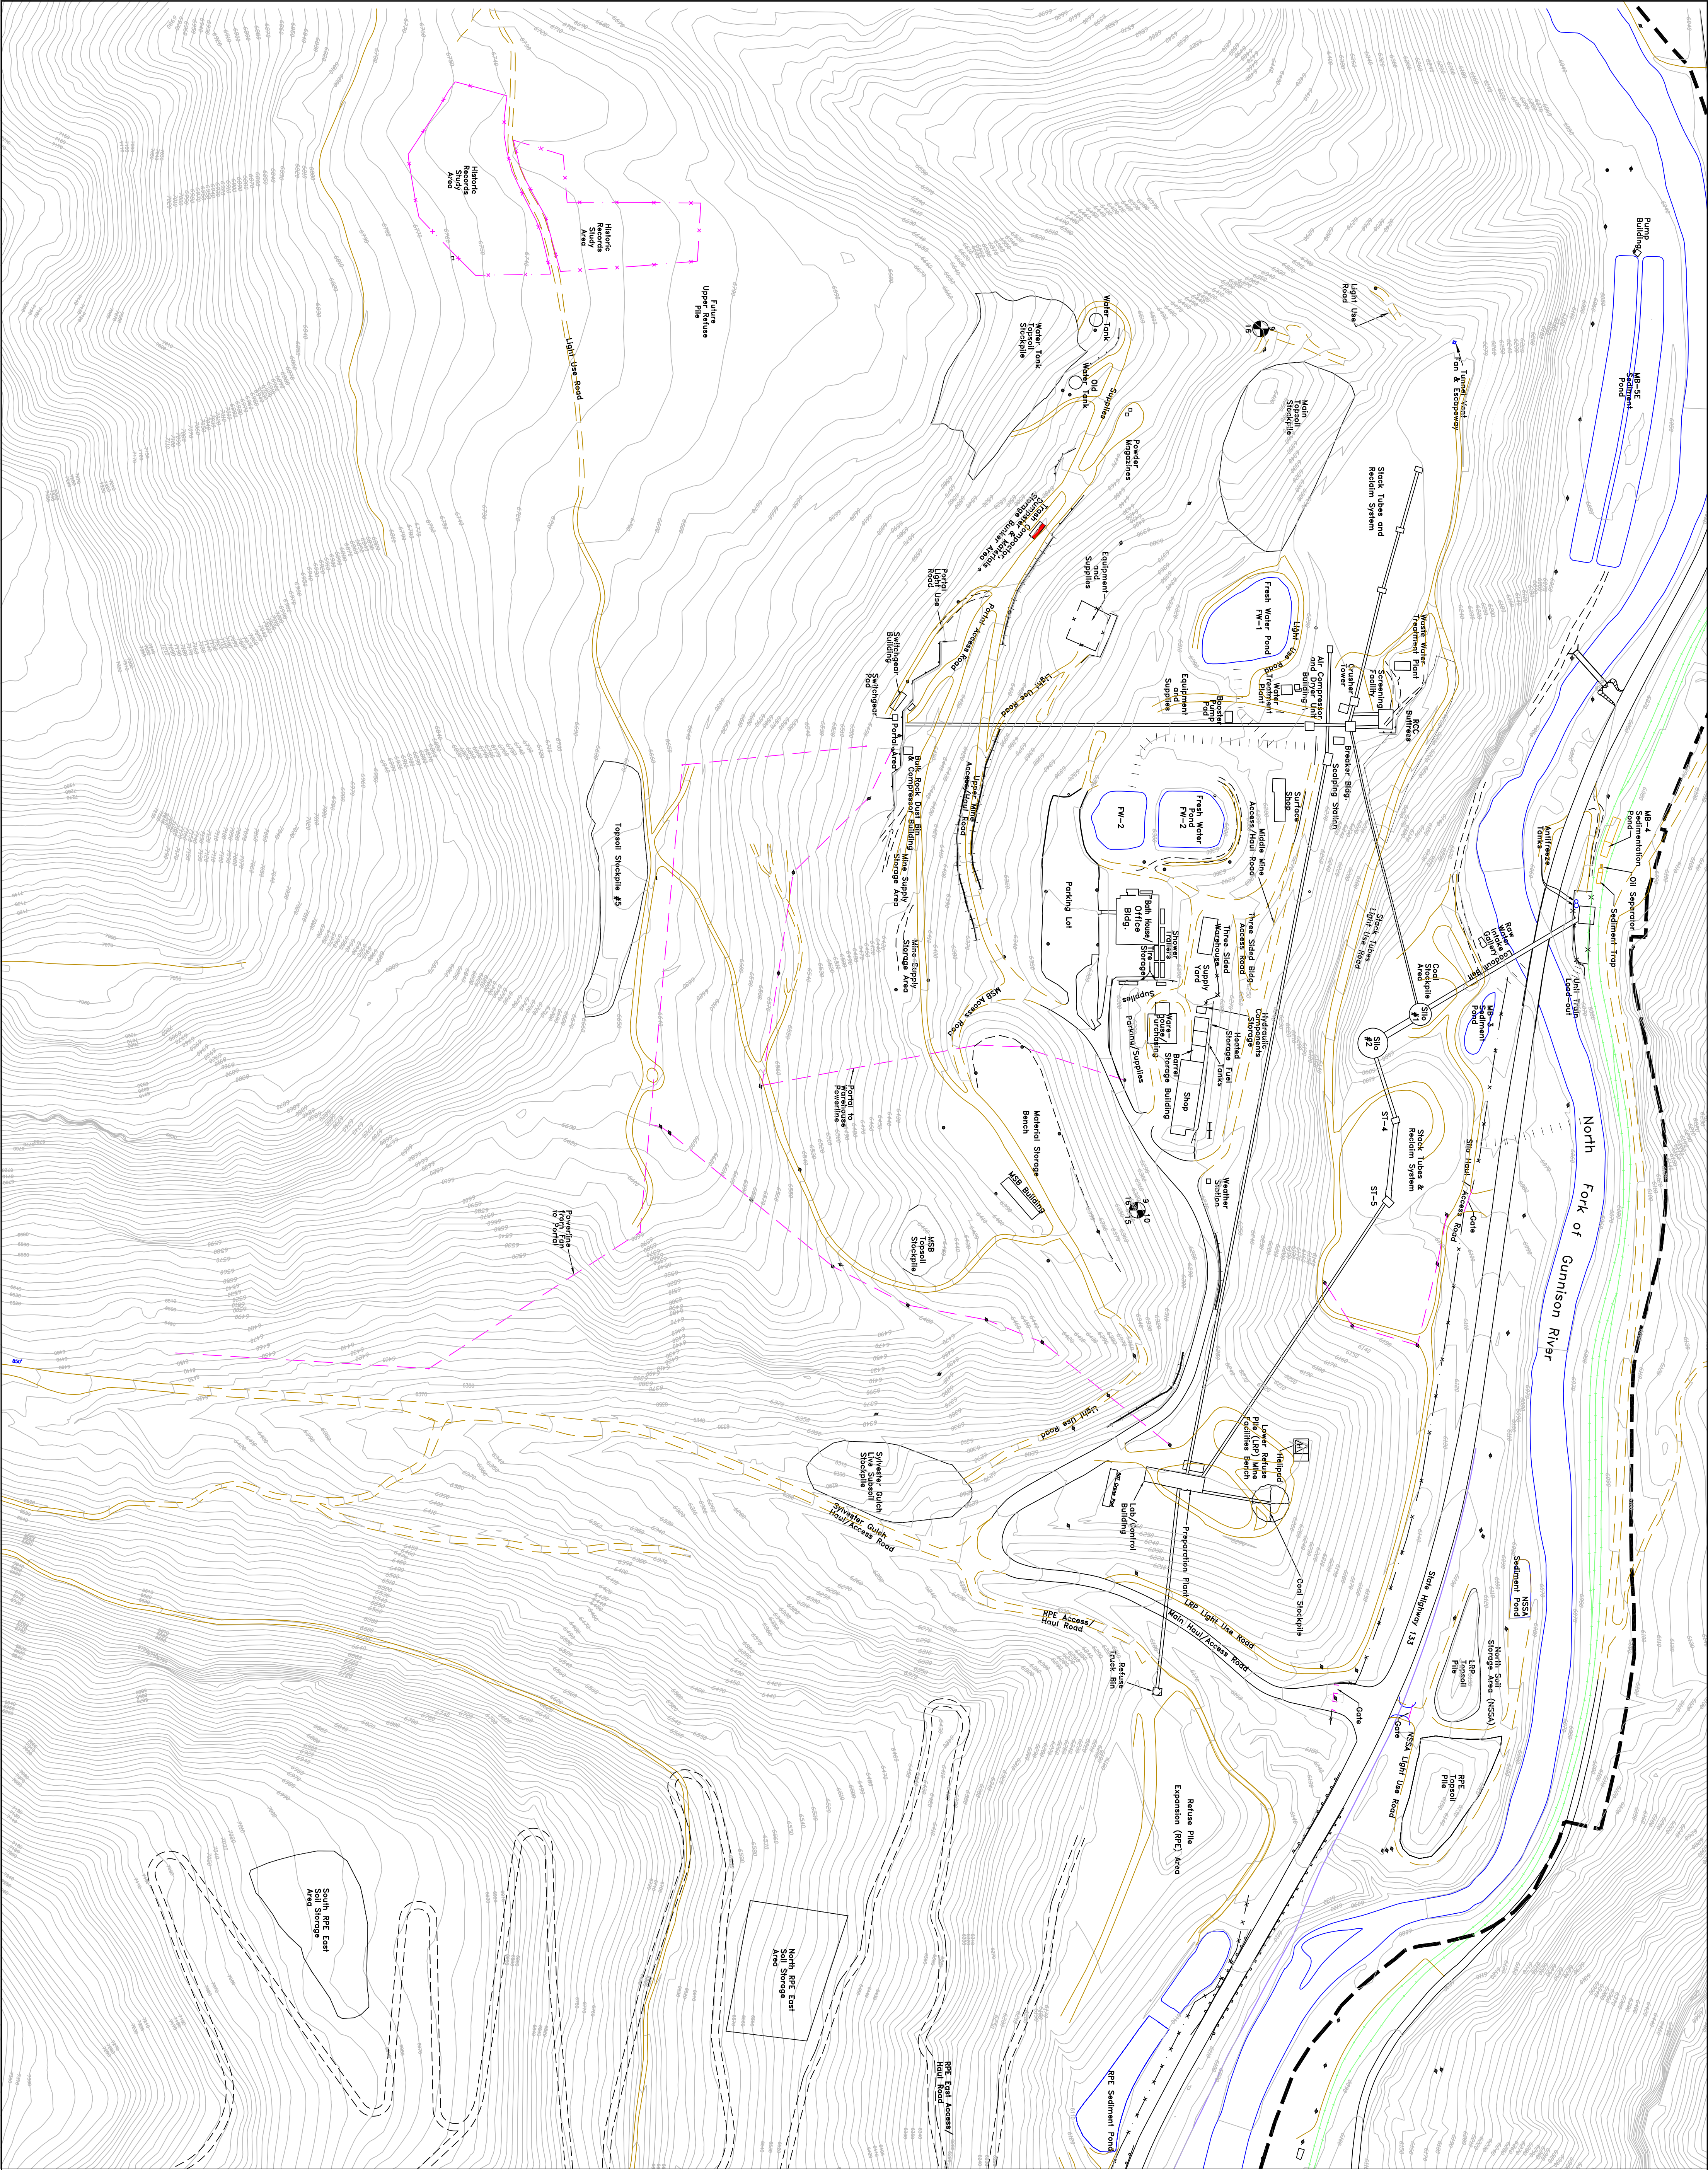

- NOTES:
- 1.) DUE TO LIMITED LEVEL SPACE ON THE MINE SITE, SUPPLIES AND MATERIALS MAY BE STORED ALONG ROADS AND OTHER OPEN, PREVIOUSLY DISTURBED AREAS, WITHIN THE DRAINAGE CONTROL SYSTEM, EXCEPT POND EMBANKMENTS, TOPSOIL STOCKPILES, AND NOT IDENTIFIED AS SUCH ON THIS MAP. MATERIALS MAY ALSO BE TEMPORARILY STORED ON THE REFUSE PILE SO AS NOT TO PRECLUDE RECLAMATION AND/OR COMPACTION ACTIVITIES. STORAGE AREAS WILL BE CONSOLIDATED AS POSSIBLE.
 - 2.) ACTUAL PERMIT BOUNDARY IS AS DESCRIBED IN EXHIBIT 2A.
 - 3.) REFER TO MAPS 53A, 53B & 53C FOR OTHER WEST ELK MINE SURFACE FACILITIES.

LEGEND

- Spillway
- Retaining Wall
- 5-Year Permit Area Boundary
- Power Pole & Powerline
- Road
- Fence

THIS DRAWING WAS PREPARED UNDER MY SUPERVISION AND REPRESENTS INFORMATION THAT IS ACCURATE TO THE BEST OF MY KNOWLEDGE.



ARCH

3100 Douglas Blvd.
Suite 100
Golden, CO 80601
Tel: 303.261.1111
Fax: 303.261.1112
www.arch-engineers.com

Map 53 Surface Facilities
Main Mine Site
West Elk Mine

Scale: 0 100 200 Feet
Map 53.000
Date: 10/24/13