


BENT COUNTY COMMISSIONER
P.O. BOX 350
LAS ANIMAS, CO 81054



PETERSEN SURVEYING, INC.
P.O. BOX 350 LAS ANIMAS, CO. 81054
REVISED PROJECT #0000000000
DATE MAY 11, 2000 SHEET NO. 1 OF 1

PART OF THE SE1/4SE1/4 SEC. 21,
T.27S., R.52W. OF THE 6TH. P.M.,
BENT COUNTY, COLORADO.

200 100 0 100 200
SCALE IN FEET

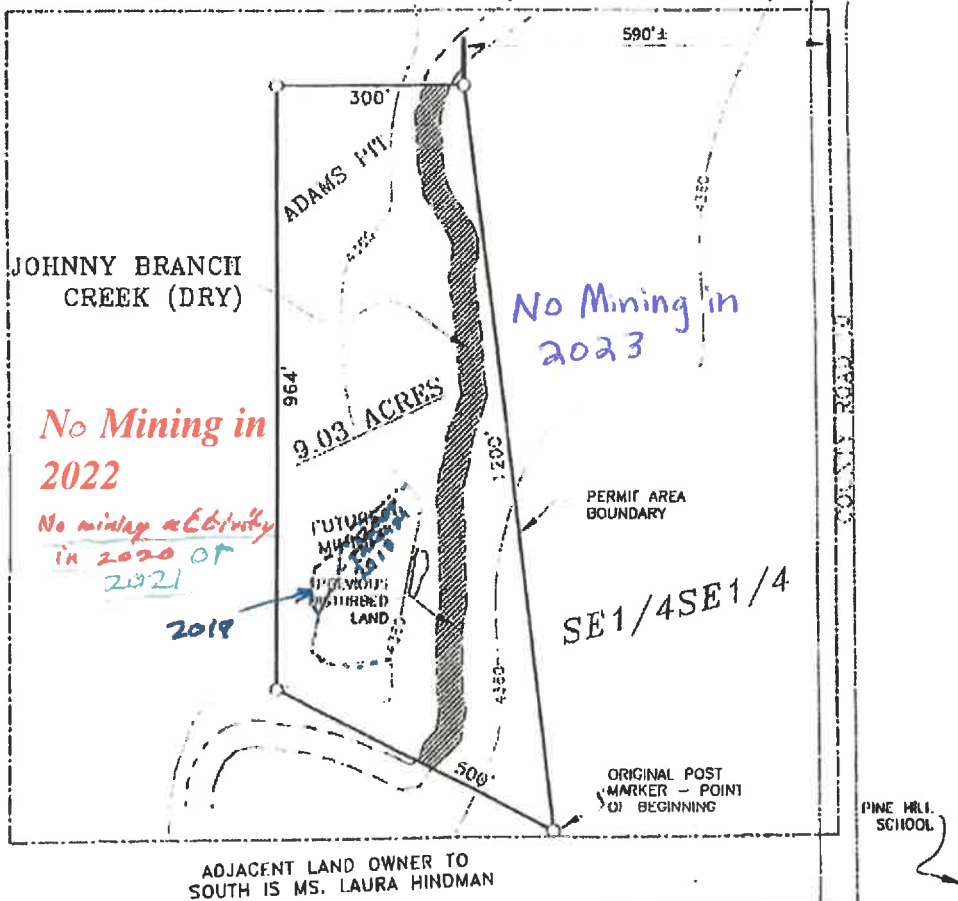

PRINTED FROM FILE 02/22/2010
BY BEAR CREEK SURVEYING INC.
ORIGINAL SIGNED LAND SURVEY PLAT PREPARED
BY PETERSEN SURVEYING INC. IS UNAVAILABLE
FROM FILES OF Bear Creek Surveying Inc.

M83-177 MINING PIT SKETCH

1"=200'

00BNTC80.DWG

Adams Pit