


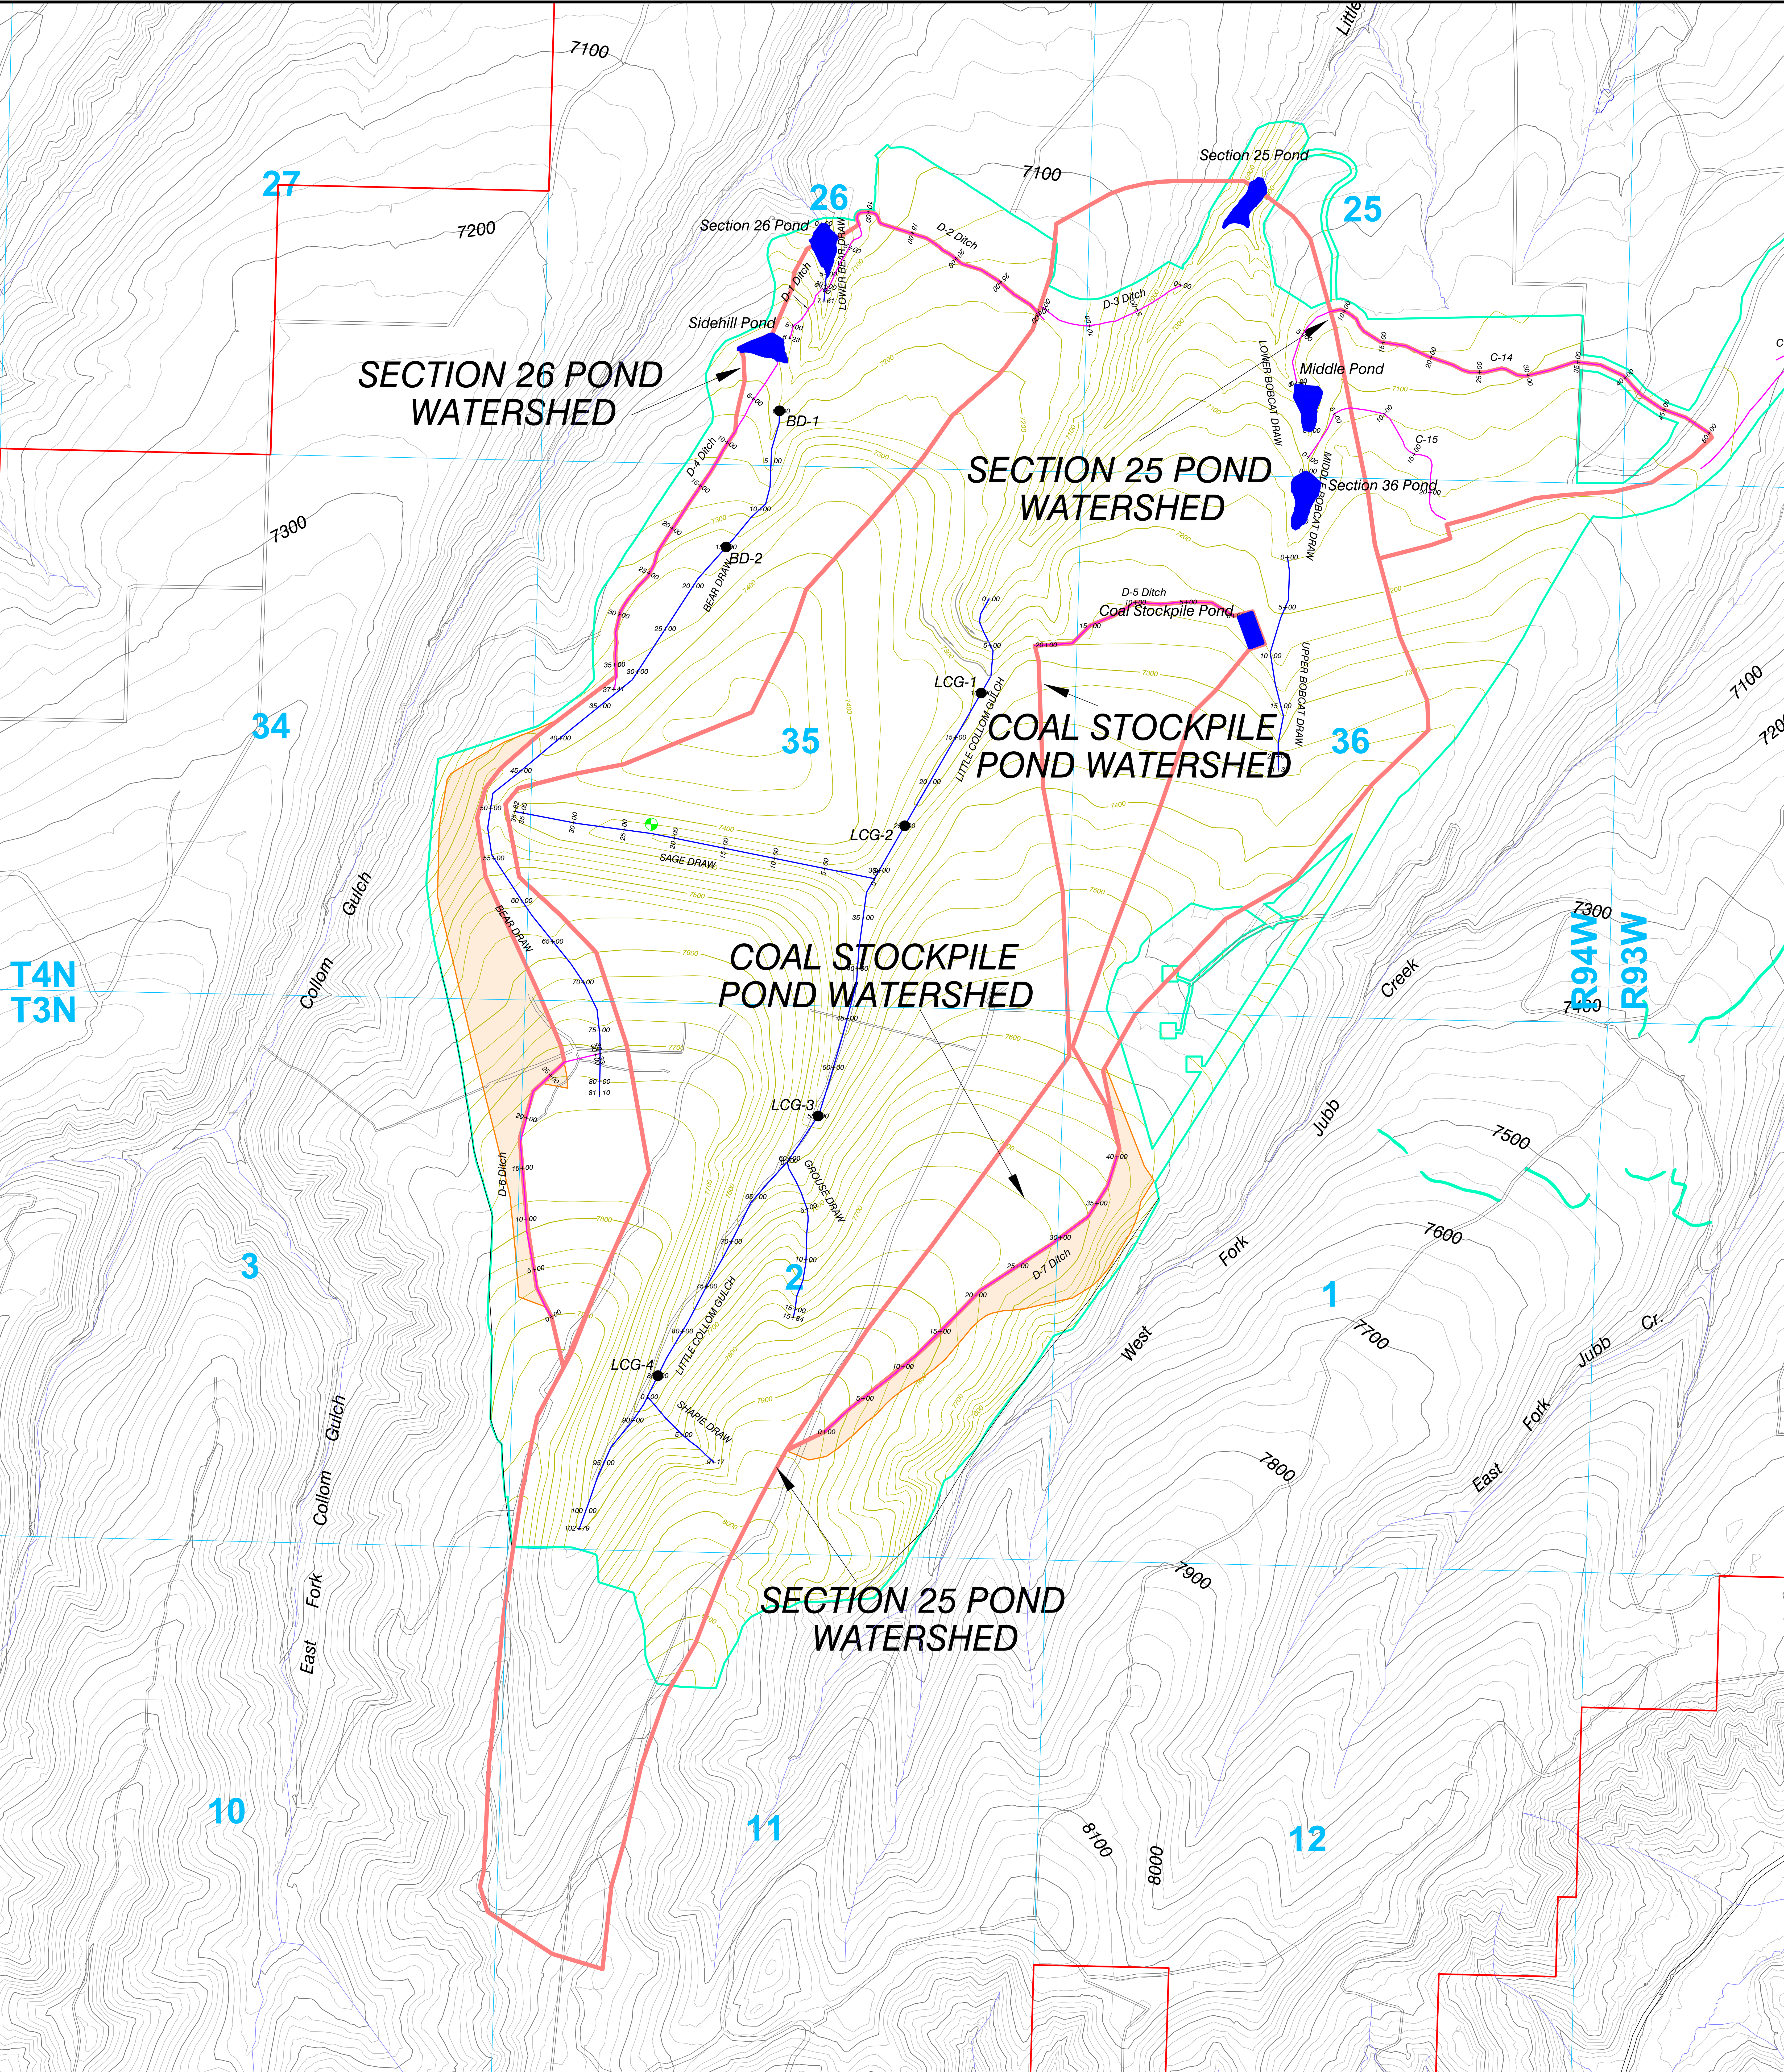

LEGEND

	Permit Boundary		Perimeter Area Sediment Control Techniques (See Exhibit 7-23H)
	Postmining Contour		Backfill Well Location
	Terrance Ditch		Sediment Pond
	Drainage Boundary		Stock Pond (Future Construction)
	Disturbance Boundary		
	Permanent Post Mine Channel		
	Temporary Channel		
	Roads		

ENGINEERS CERTIFICATION

I, LEE E. SAMPSON, hereby certify that this map has been reviewed by me and is true and correct to the best of my knowledge and information, relying on information supplied by experts employed by Colowyo Coal Company or qualified consultants working for Colowyo Coal Company, and that I am a Professional Engineer licensed in Colorado as required by the provisions of C.R.S. 12-25-119. IN WITNESS WHEREOF, I have hereunder set my hand and affixed my seal.

WATERSHED BOUNDARIES FOR HYDROLOGIC MODELING
Collom Area

Colowyo Coal Company
2713 State Highway 53
Wheat, Colorado 80831

SCALE: 1" = 500'
DATE: 5/26/06
DRAWN BY: TCP-RWF/ESI
APPROVED BY: _____
DRWG NO. **Map 41B**

No.	REVISION	DATE	BY	CHK
PR-04	Updated PMT maps, revised postmine channels, small area exemption areas, legend edits	11/09/15	TCP	AA
FR-118	Updated Perimeter Sediment Control Area	11/10/18	Tony	Tony
FR-154	Updated PMT, Watershed Boundaries, Permanent Channels, and Temporary Channels	4/28/22	Tony	LES
FR-160	Updated Section 25 Pond Watershed Boundaries, and revised Temporary Channels	9/14/23	Tony	LES
FR-160	Changed post mine and temporary channel external reference file	10/31/23	Tony	LES