


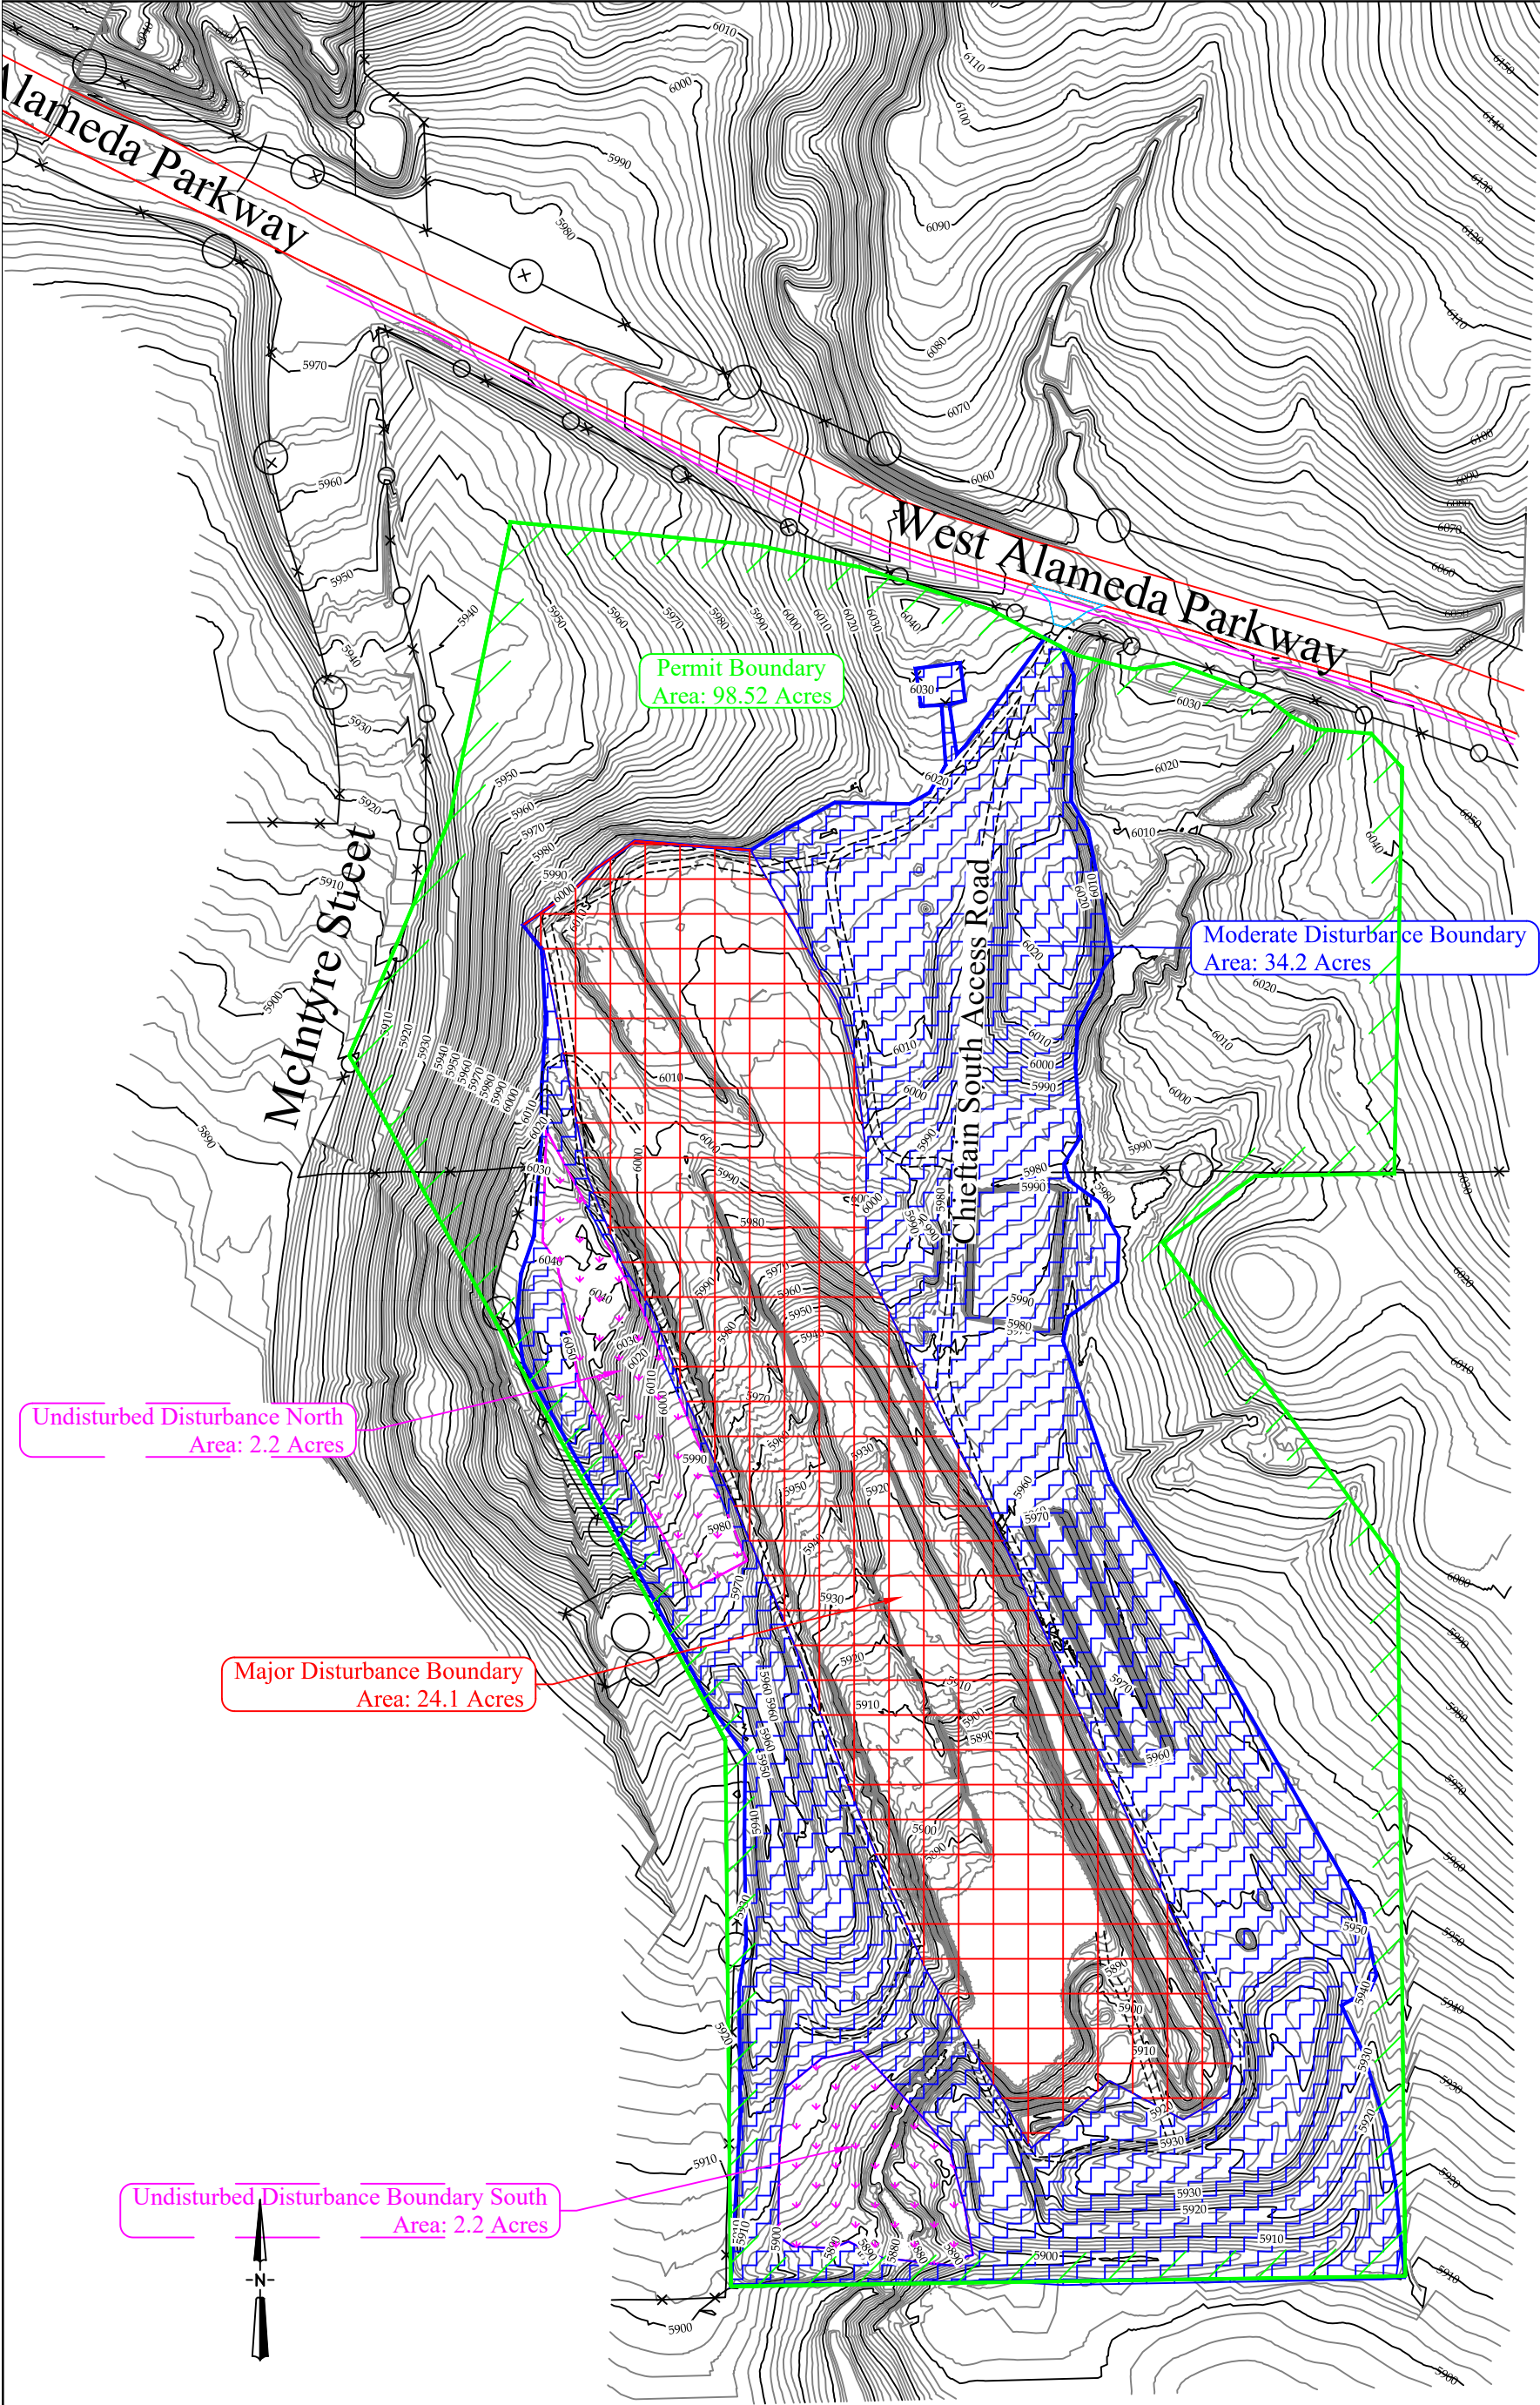

 DRMS Permit Boundary		Not Disturbed Boundary CONFIDENTIAL THIS DRAWING IS THE PROPERTY OF GENERAL SHALE BRICK, INC. AND SHALL NOT BE COPIED OR REPRODUCED IN WHOLE OR IN PART OR DISCLOSED TO ANY THIRD PARTY OR USED IN ANY WAY WITHOUT THE WRITTEN CONSENT OF GENERAL SHALE BRICK INC. DRAWING FILE NAME Chieftain 2023A.dwg	General Shale Brick, Inc. 1845 W. Dartmouth Ave Denver, Colorado 80110 Phone (303) 783-3000		
 Mine Road			DRAWING TITLE Chieftain South Mine 2022-2023 DRMS Annual Report		
 Major Disturbance Boundary					
 Moderate Disturbance Boundary			CONTOUR INTERVAL: 5'	DRAWING NUMBER: —	REVISION: A
			DRAWN BY: Jason E. McBrat	DATE: October 31, 2023	
			APPROVAL BY:	SCALE: 1" = 300'	