




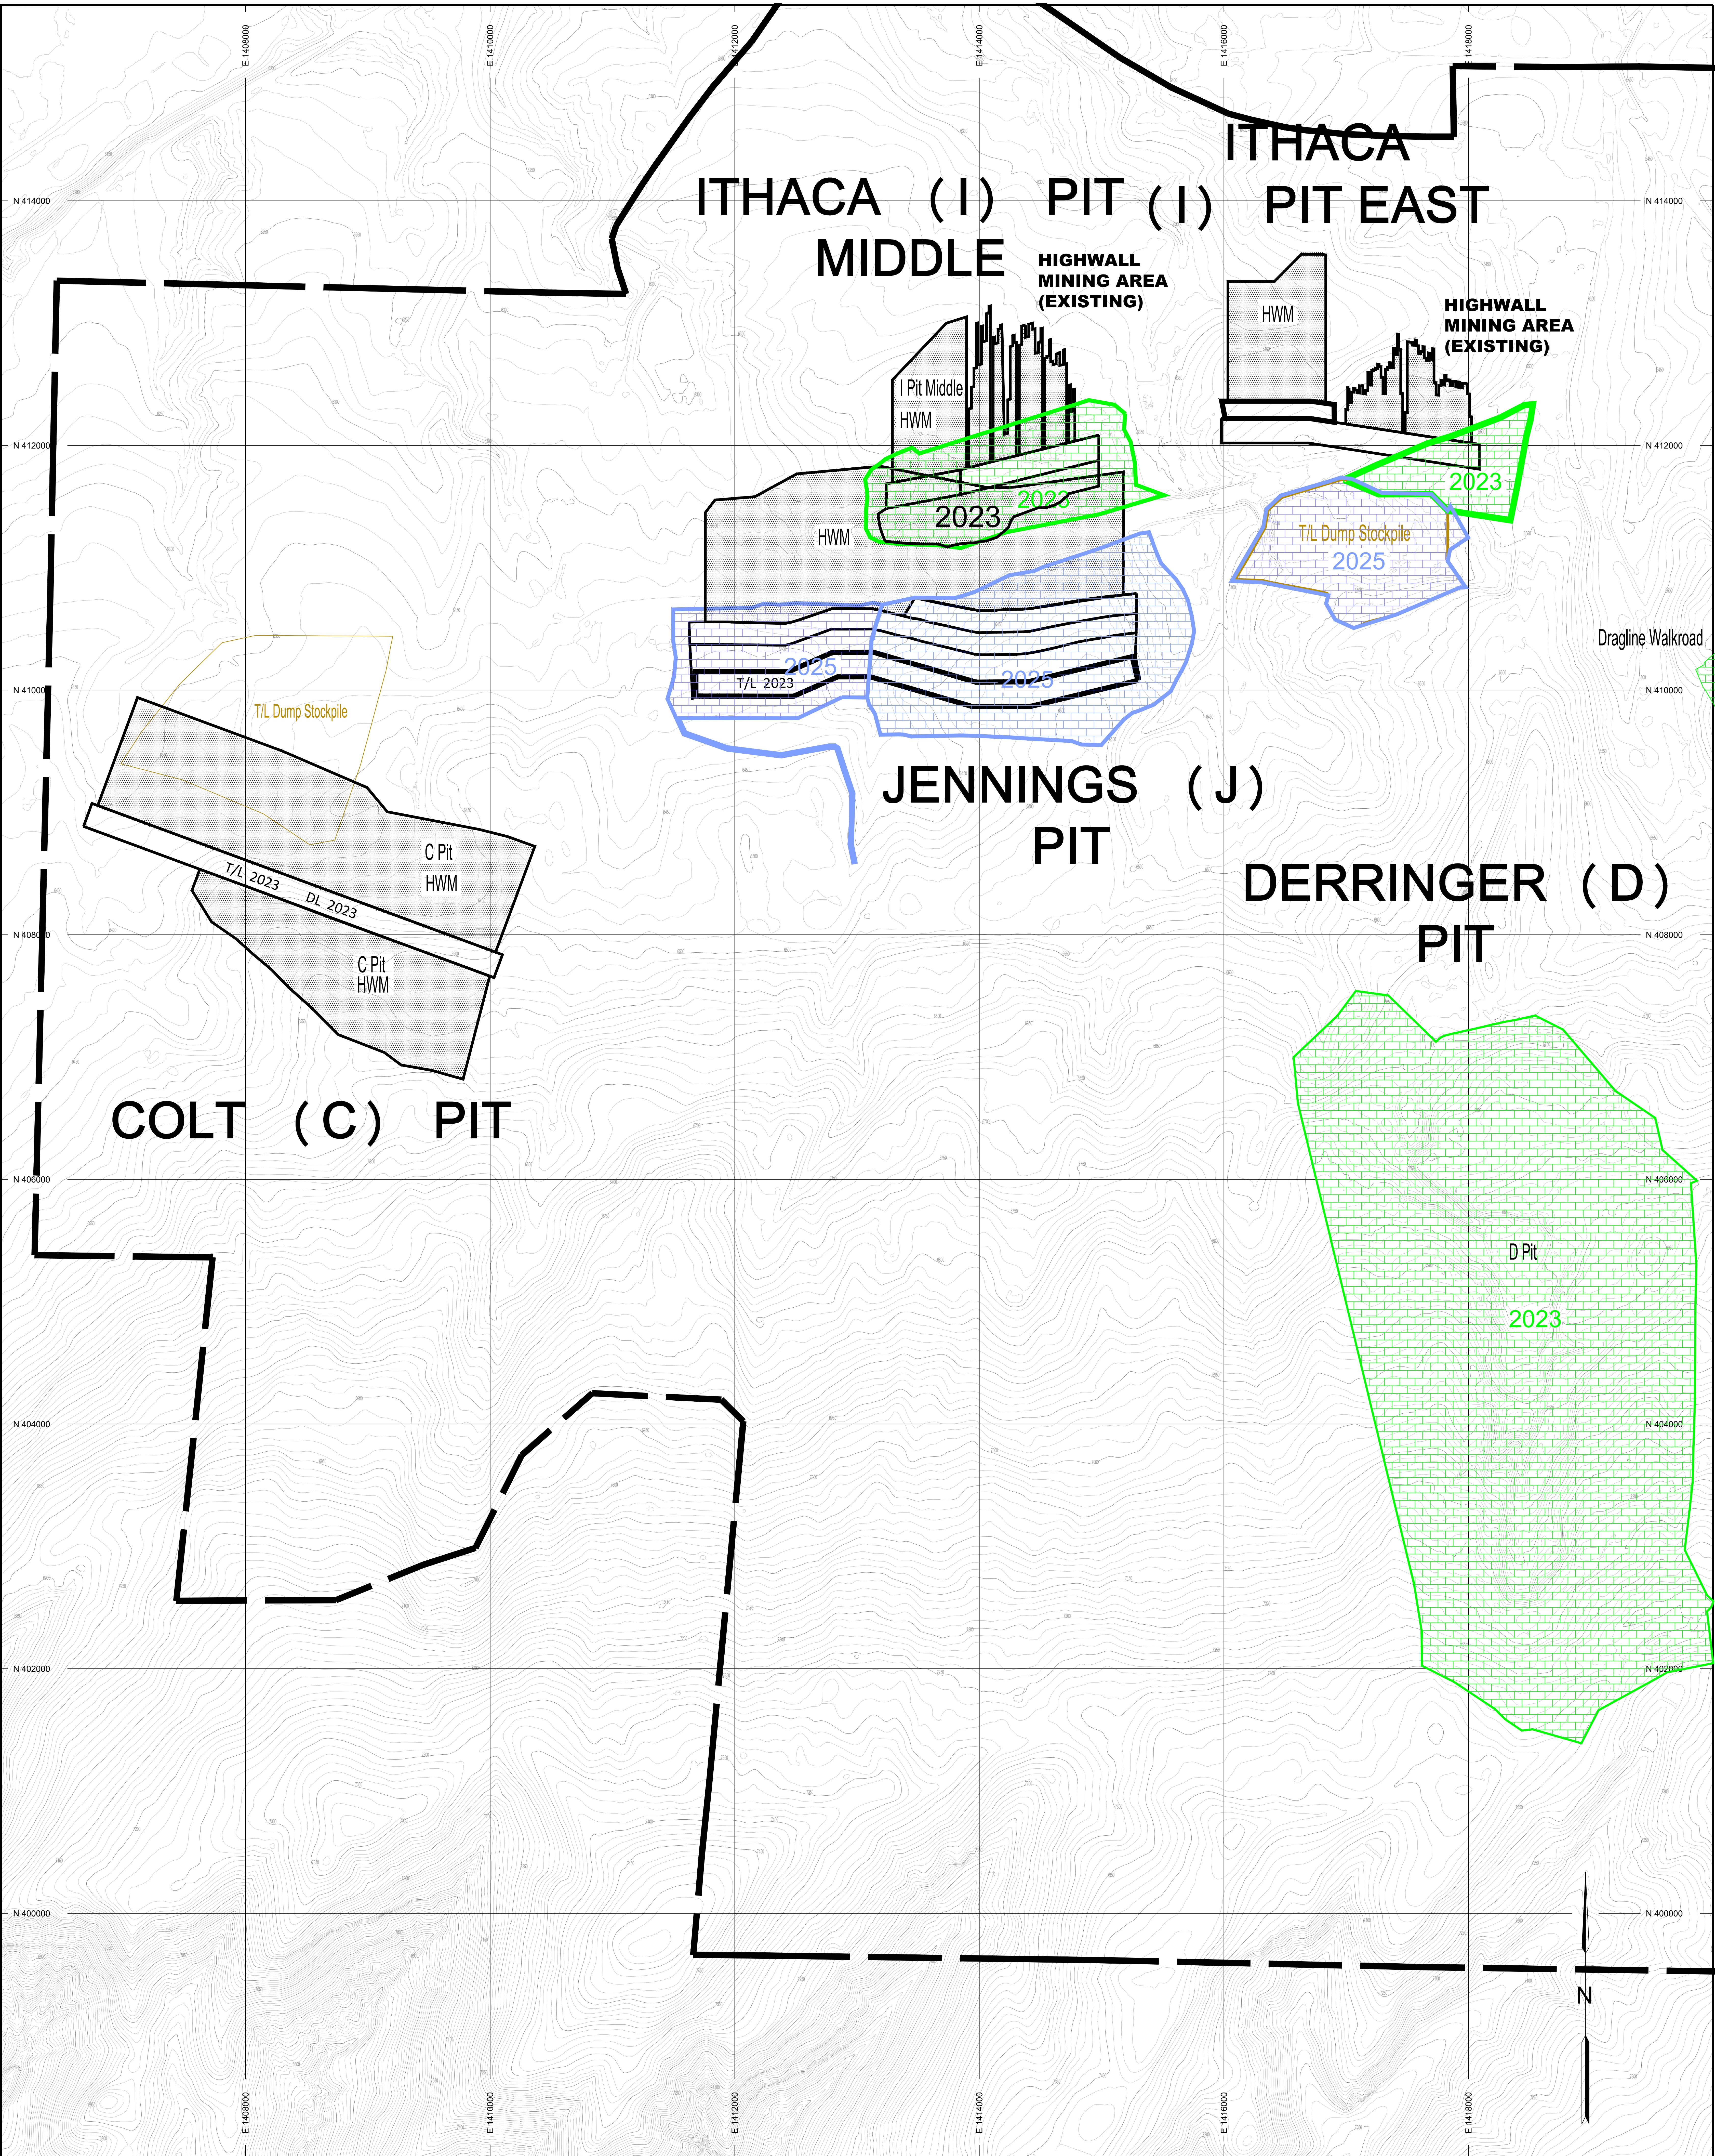

PROFESSIONAL ENGINEER'S CERTIFICATION
I, Tonia Marie Perkins, a registered Professional Engineer
in the State of Colorado, certify that this map has been
reviewed by me and is true and correct to the best of my
knowledge and information.
Tonia Marie Perkins, CO PE No. 43564
Date: _____

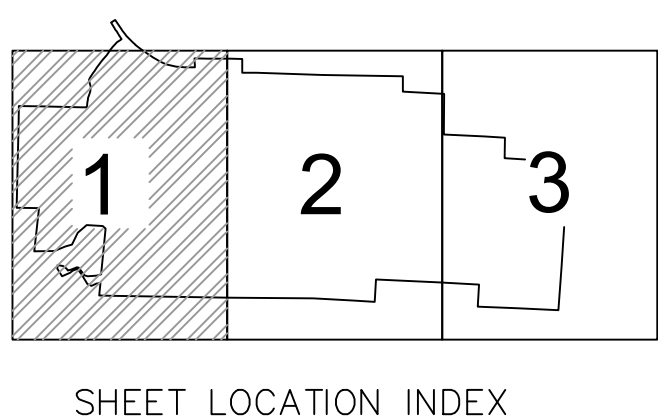

- LEGEND
- PERMIT BOUNDARY
 - MINING LIMITS
 - REGRADE LIMITS
 - HIGHWALL MINING AREA
 - BUTTRESS OR BACKFILL AREA

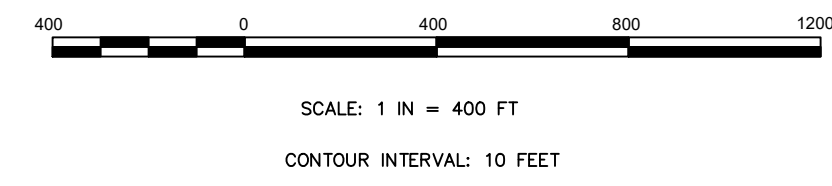

Revision	Date	By	Description
PR11	6/30/22	CAB	5-YEAR MINING RECLAMATION PLAN UPDATE
TR124	4/11/23	WTC	C PIT, I PIT EAST, & J PIT DRAGLINE CUTS
MR229	1/11/23	QCR	J PIT ADDITIONAL TOPSIDE STRIPPING

TRAPPER MINING INC.
TRAPPER MINE
CRAIG, CO.

MINING AND REGRADE

SCALE: 1" = 400'
DESIGNED BY: TMP/BDN
DRAWN BY: BDN
DATE: 05/14/20

Sheet 1 of 3
M10A
SHEET 1

