

SILT PIT M-1981-2025G
2023 - ANNUAL REPORT


AFFECTED LANDS

2023 - ANNUAL REPORT

ROAD

RIVER

BUILDINGS

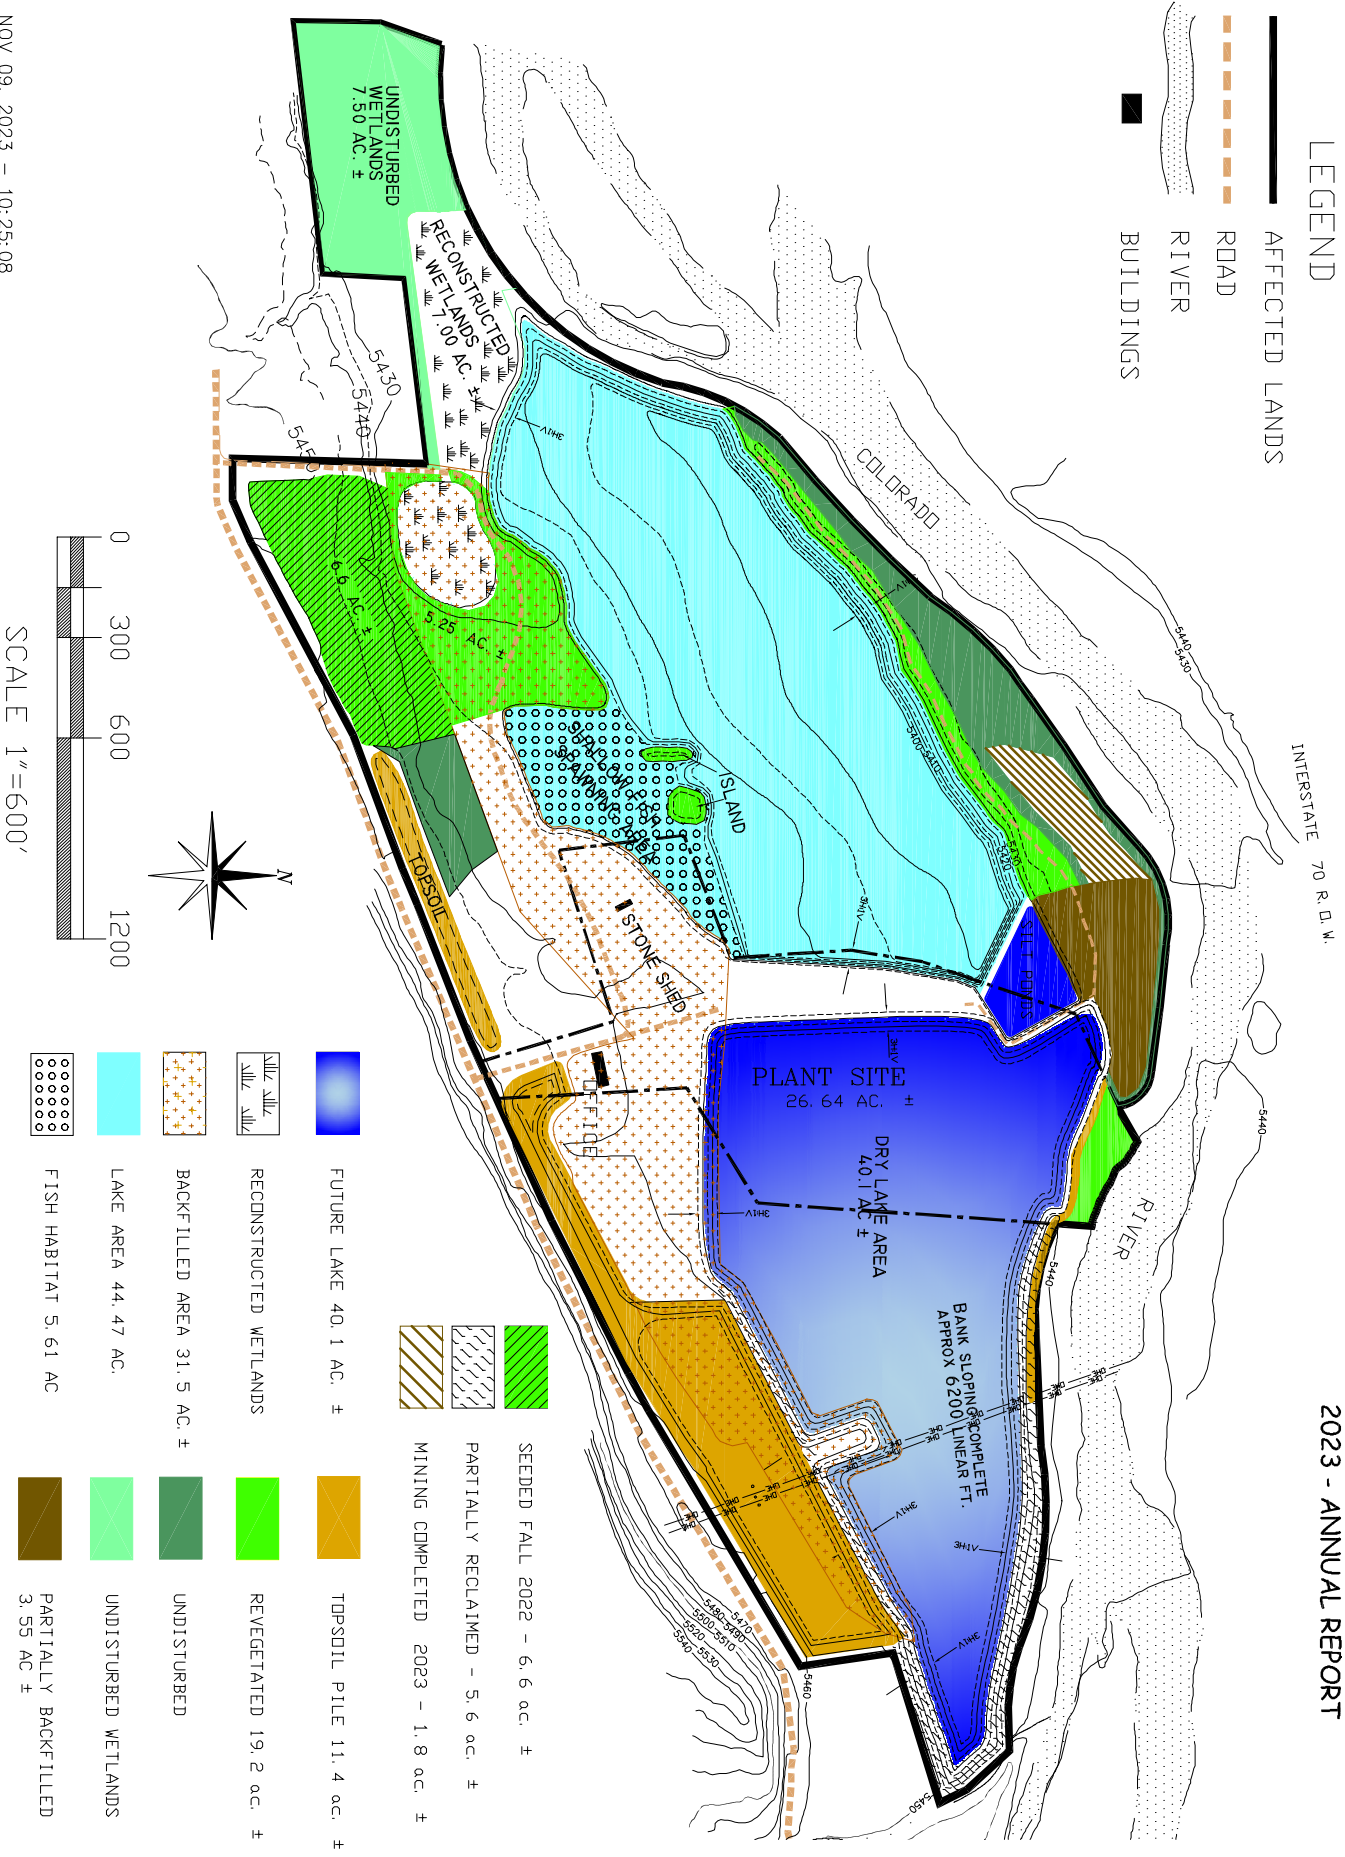

SCALE 1"=600'