


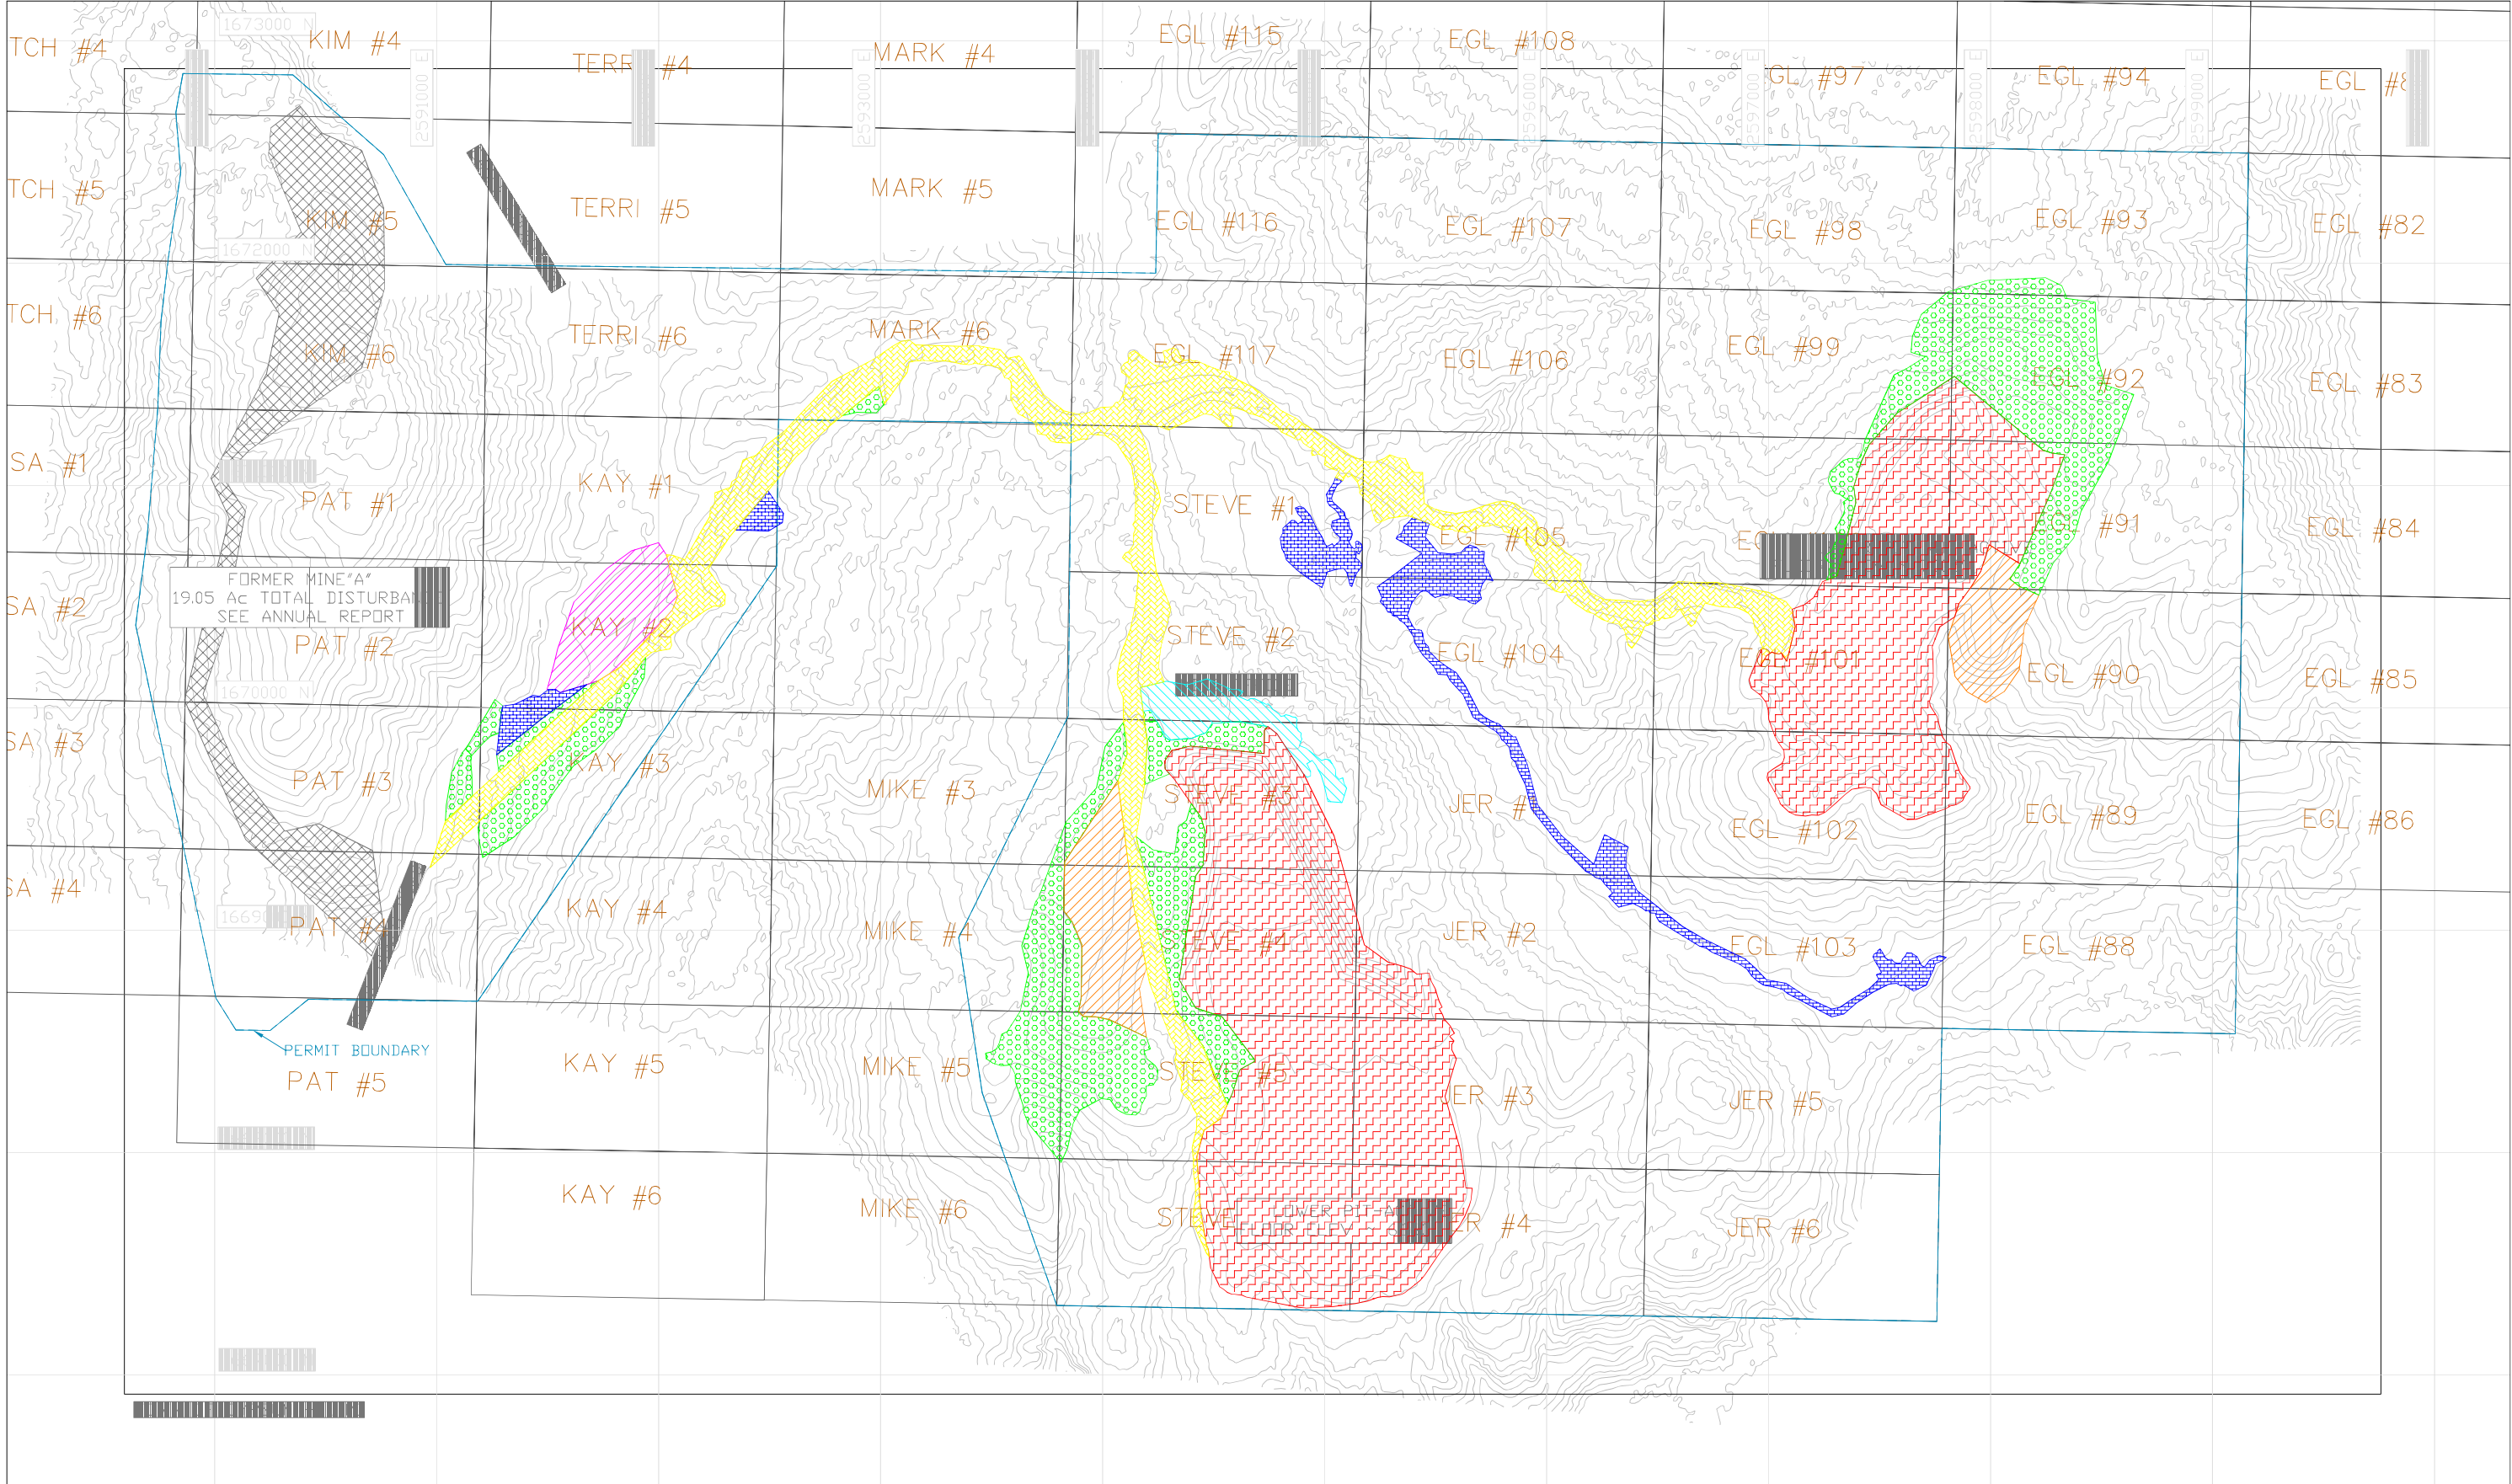

LEGEND (ESTIMATED ACREAGE)		DATE	REV	DESCRIPTION	BY	4 N	AMERICAN GYPSUM – EAGLE MINE	
	REVEGETATED (37.04 Ac)	12/19	5	UPDATED TOPO/DISTURB	JFE		COLORADO MINING PERMIT M-1984-041 – 2023 ANNUAL REPORT	
	SHOP & OFFICE FACILITIES (3.29 Ac)	12/20	6	UPDATED TOPO/DISTURB	JFE			
	STOCKPILE (4.93 Ac)	12/21	7	UPDATED TOPO/RECL	JFE			
	SEDIMENT CONTROL & ACCESS (9.49 Ac)	12/22	8	UPDATED TOPO/PIT/ROAD	JFE			
	ROADS (30.94 Ac)	12/23	9	NEW DISTURB/RECLAIM	JFE	UPDATED HORIZONTAL CONTROL – NAD83 STATE PLANE (COLORADO CENTRAL) UPDATED VERTICAL CONTROL – NAVD88		
	WASTE DUMPS (9.94 Ac)	DRAWING SCALE : AS PLOTTED (FEET)				MINE OFFICE LOCATION – LAT 39.6643 N, LONG 106.9405W		
	OPEN PIT (83.64 Ac)							