


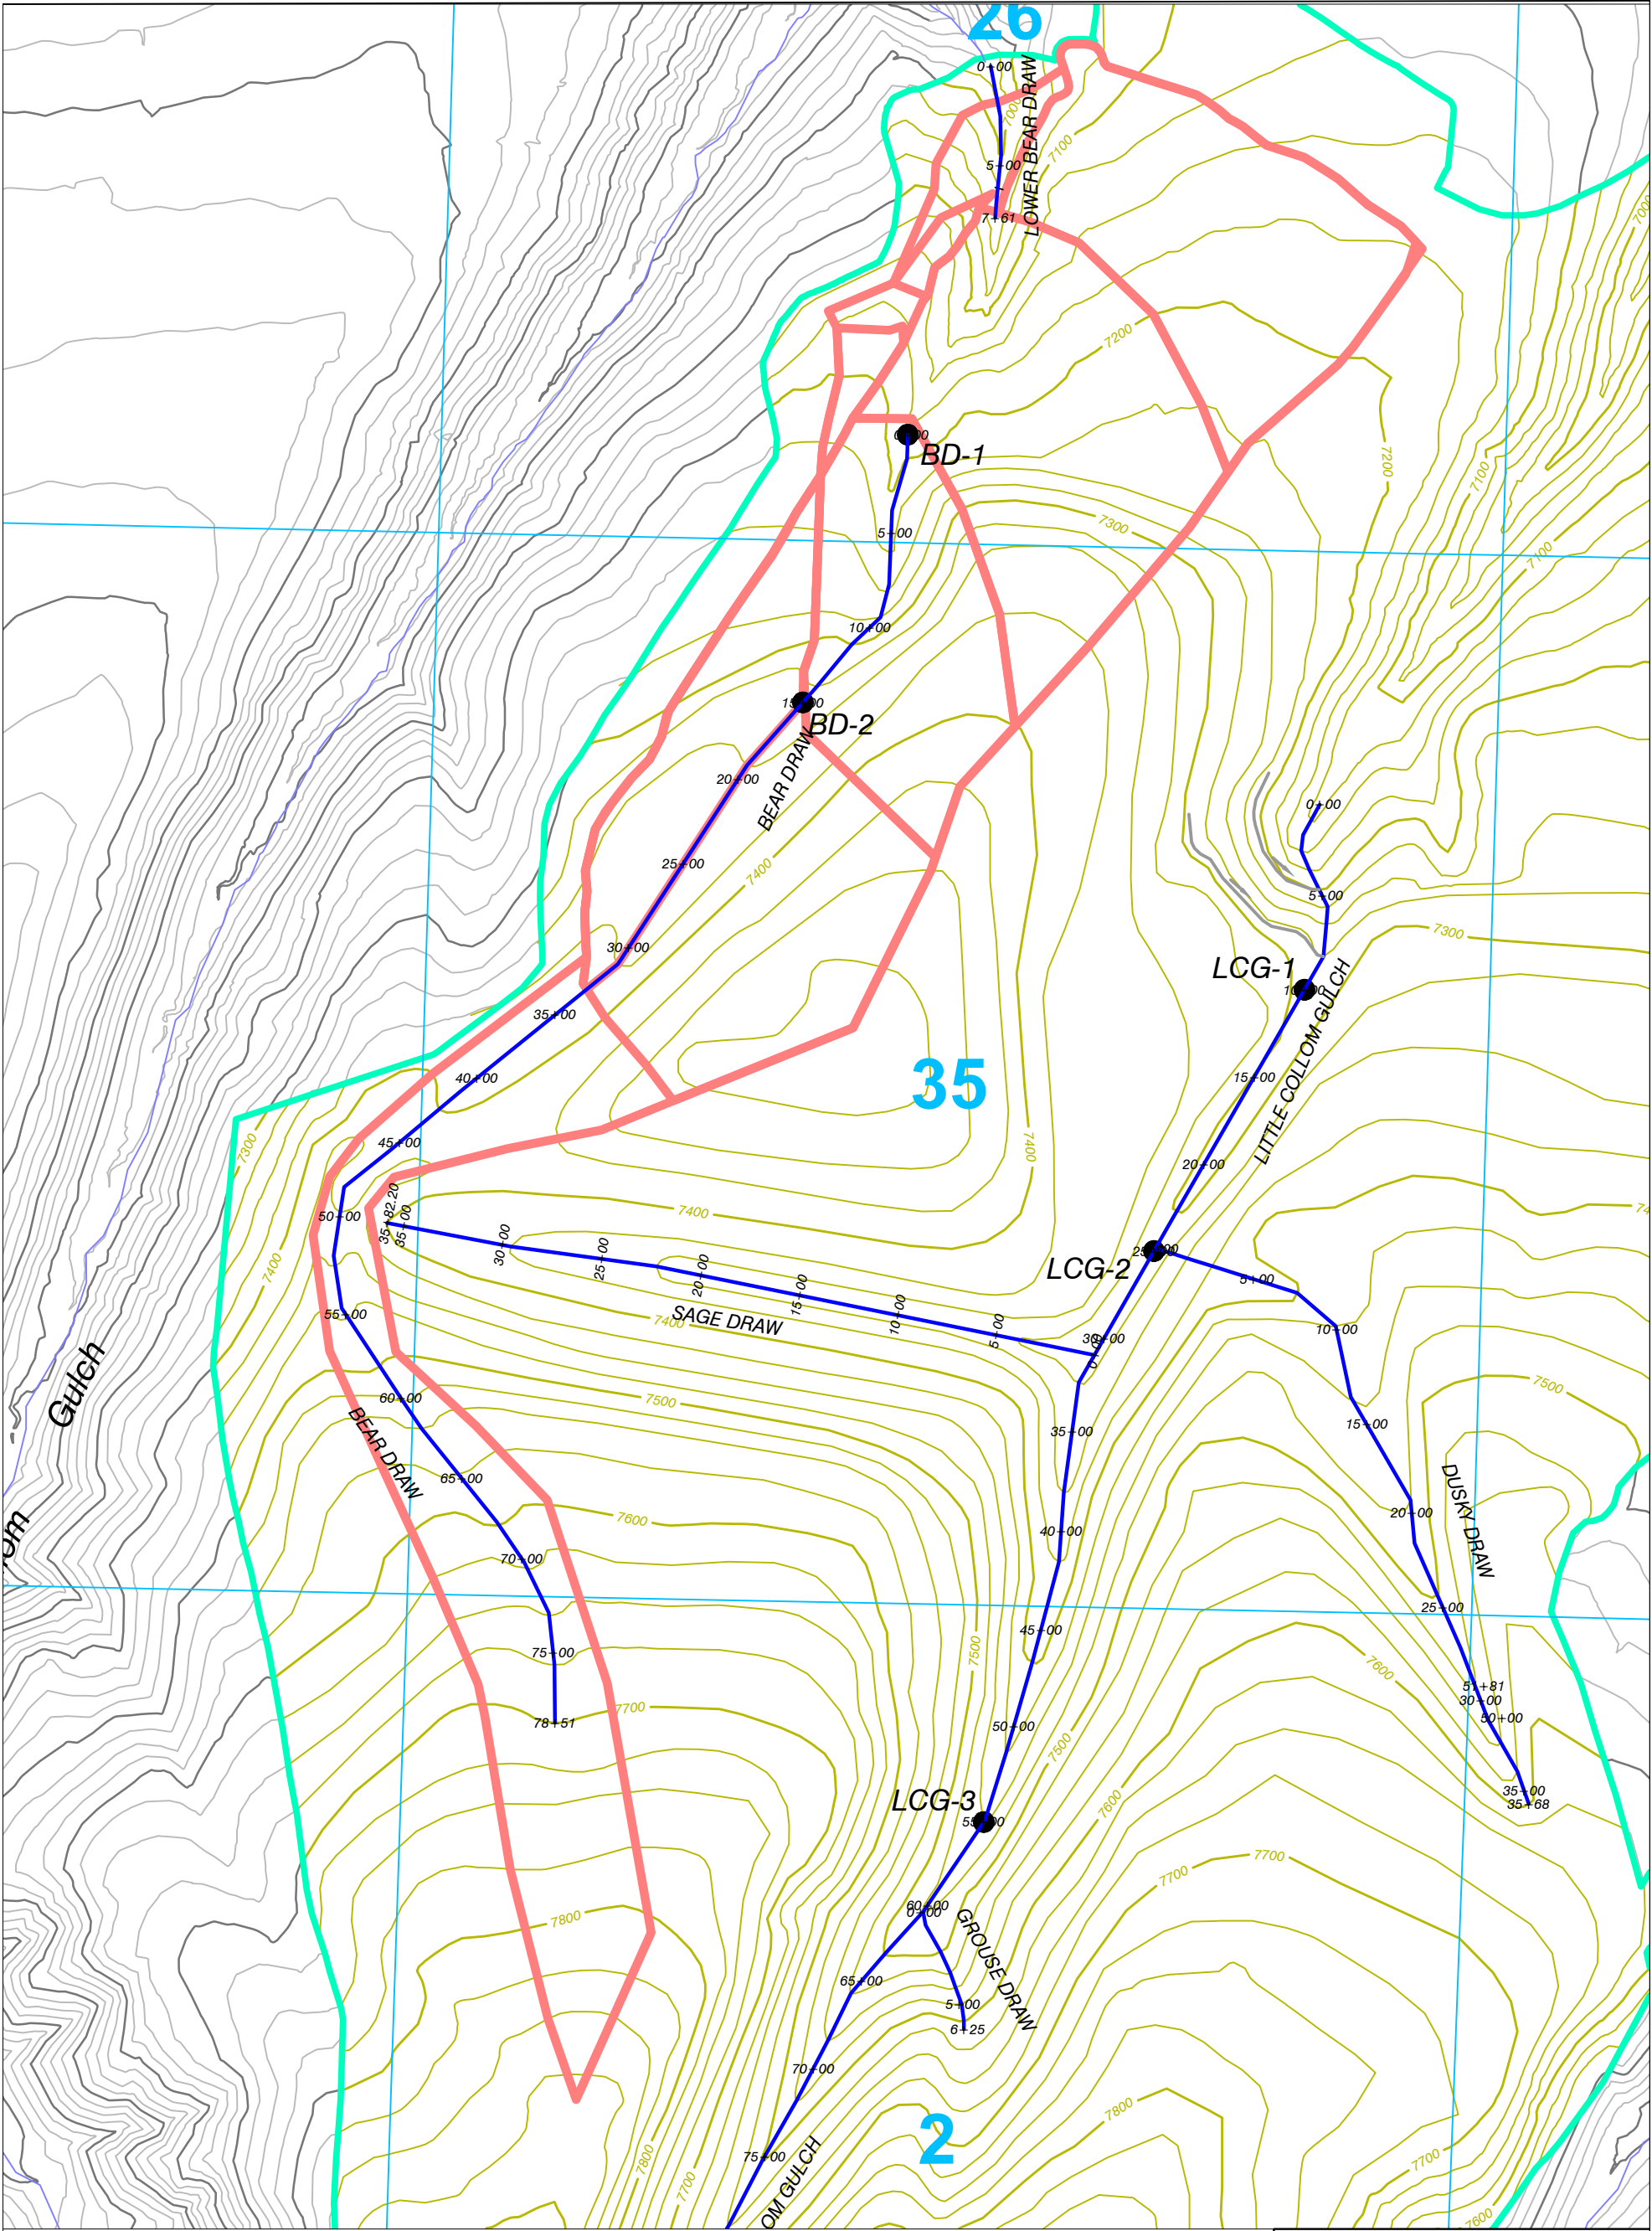

Legend

- Township/Range
- Post-Mine Channel - Permanent
- Disturbance Boundary
- Section 26 Pond Watershed Boundaries
- Streams
- Stockpond Not Yet Constructed



CONTOUR INTERVAL 25 FT.
PMT Topography

Section 26 Pond
Post Mine Channels



SCALE: 1" = 800'
DATE: 2/22/21
DRWG. BY: Tony
APPROVED BY: Tony
DRWG. NO.

Figure 7-23J-4

No.	REVISION	DATE	BY	CHK
TR-161	Revised PMT, Post Mine and Temporary Channels, and Watersheds	10/23/23	Tony	Tony
TR-161	Corrected Figure Number	12/6/23	Tony	Tony