



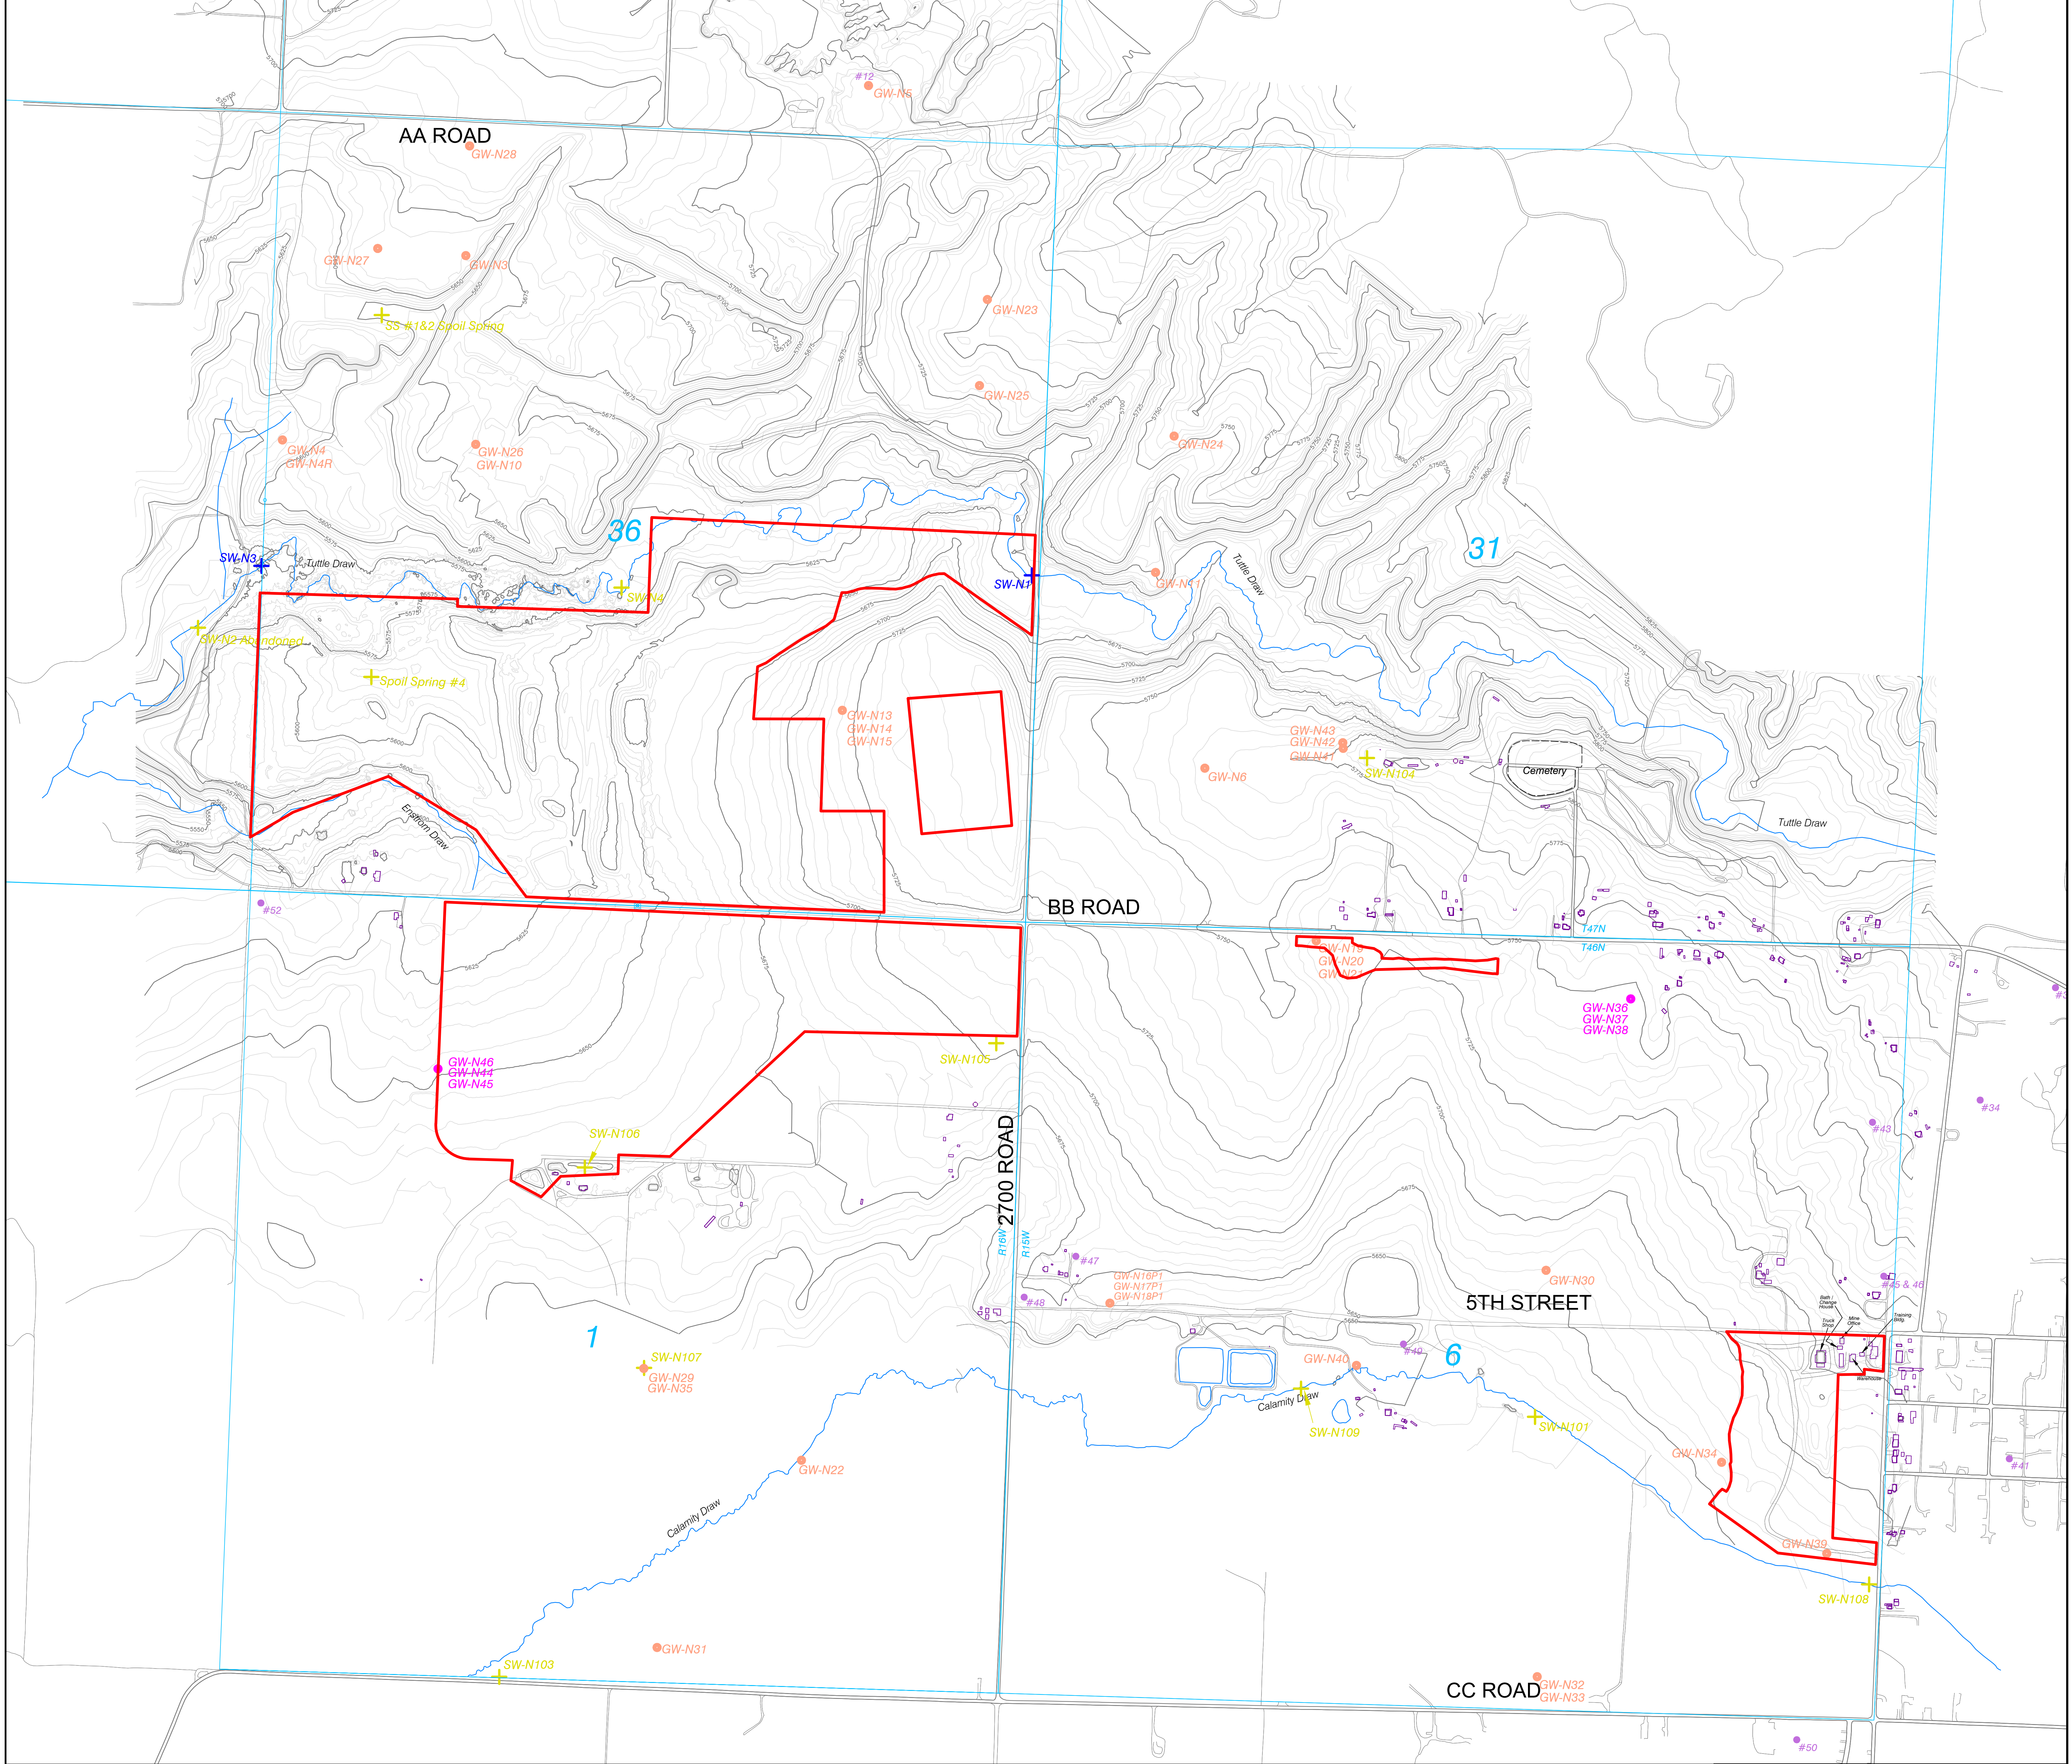

Legend

- Permit Boundary
- Streams
- Township & Range
- Roads
- Surface Water Monitoring Location (Currently Monitored)
- Surface Water Monitoring Location (Not Monitored)
- Groundwater Monitoring Well (Currently Monitored)
- Groundwater Monitoring Well (Not Monitored)
- Building
- Domestic Water Wells Registered w/State of Colorado (See attachment 2.04.7.4 for State Engineers Office information)

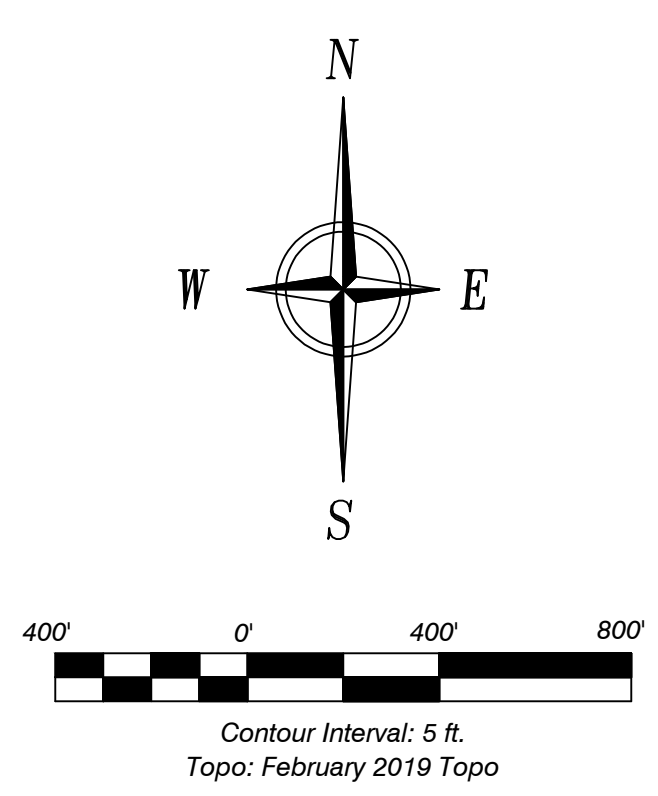

ENGINEERS CERTIFICATION  
I, Trevor B. Hagsdale, hereby certify that this map has been reviewed by me and is true and correct to the best of my knowledge and information, relying on information supplied by experts employed by Colowyo Coal Company or qualified consultants working for Colowyo Coal Company, and that I am a Professional Engineer licensed in Colorado as required by the provisions of C.R.S. 12-25-101 through C.R.S. 12-25-119. IN WITNESS WHEREOF, I have hereunder set my hand and affixed my seal.



Hydrologic Monitoring Site Location Map With Domestic Wells



SCALE: 1" = 400'  
ORIGINAL DATE: 5/15/2015  
DWG. BY: ESI/TCP  
APPROVED BY: FKF

DWG NO.  
Map 2.04.7-1A

| No.    | REVISION                | DATE     | BY   | CHK |
|--------|-------------------------|----------|------|-----|
| MR-119 | Moved SW-N3             | 5/17/21  | Tony | FF  |
| TR-105 | Revised Permit Boundary | 5/19/22  | Tony | TR  |
| TR-106 | Revised Permit Boundary | 2/22/23  | Tony | TR  |
| MR-127 | Moved SW-N1             | 12/11/23 | Tony | TR  |