


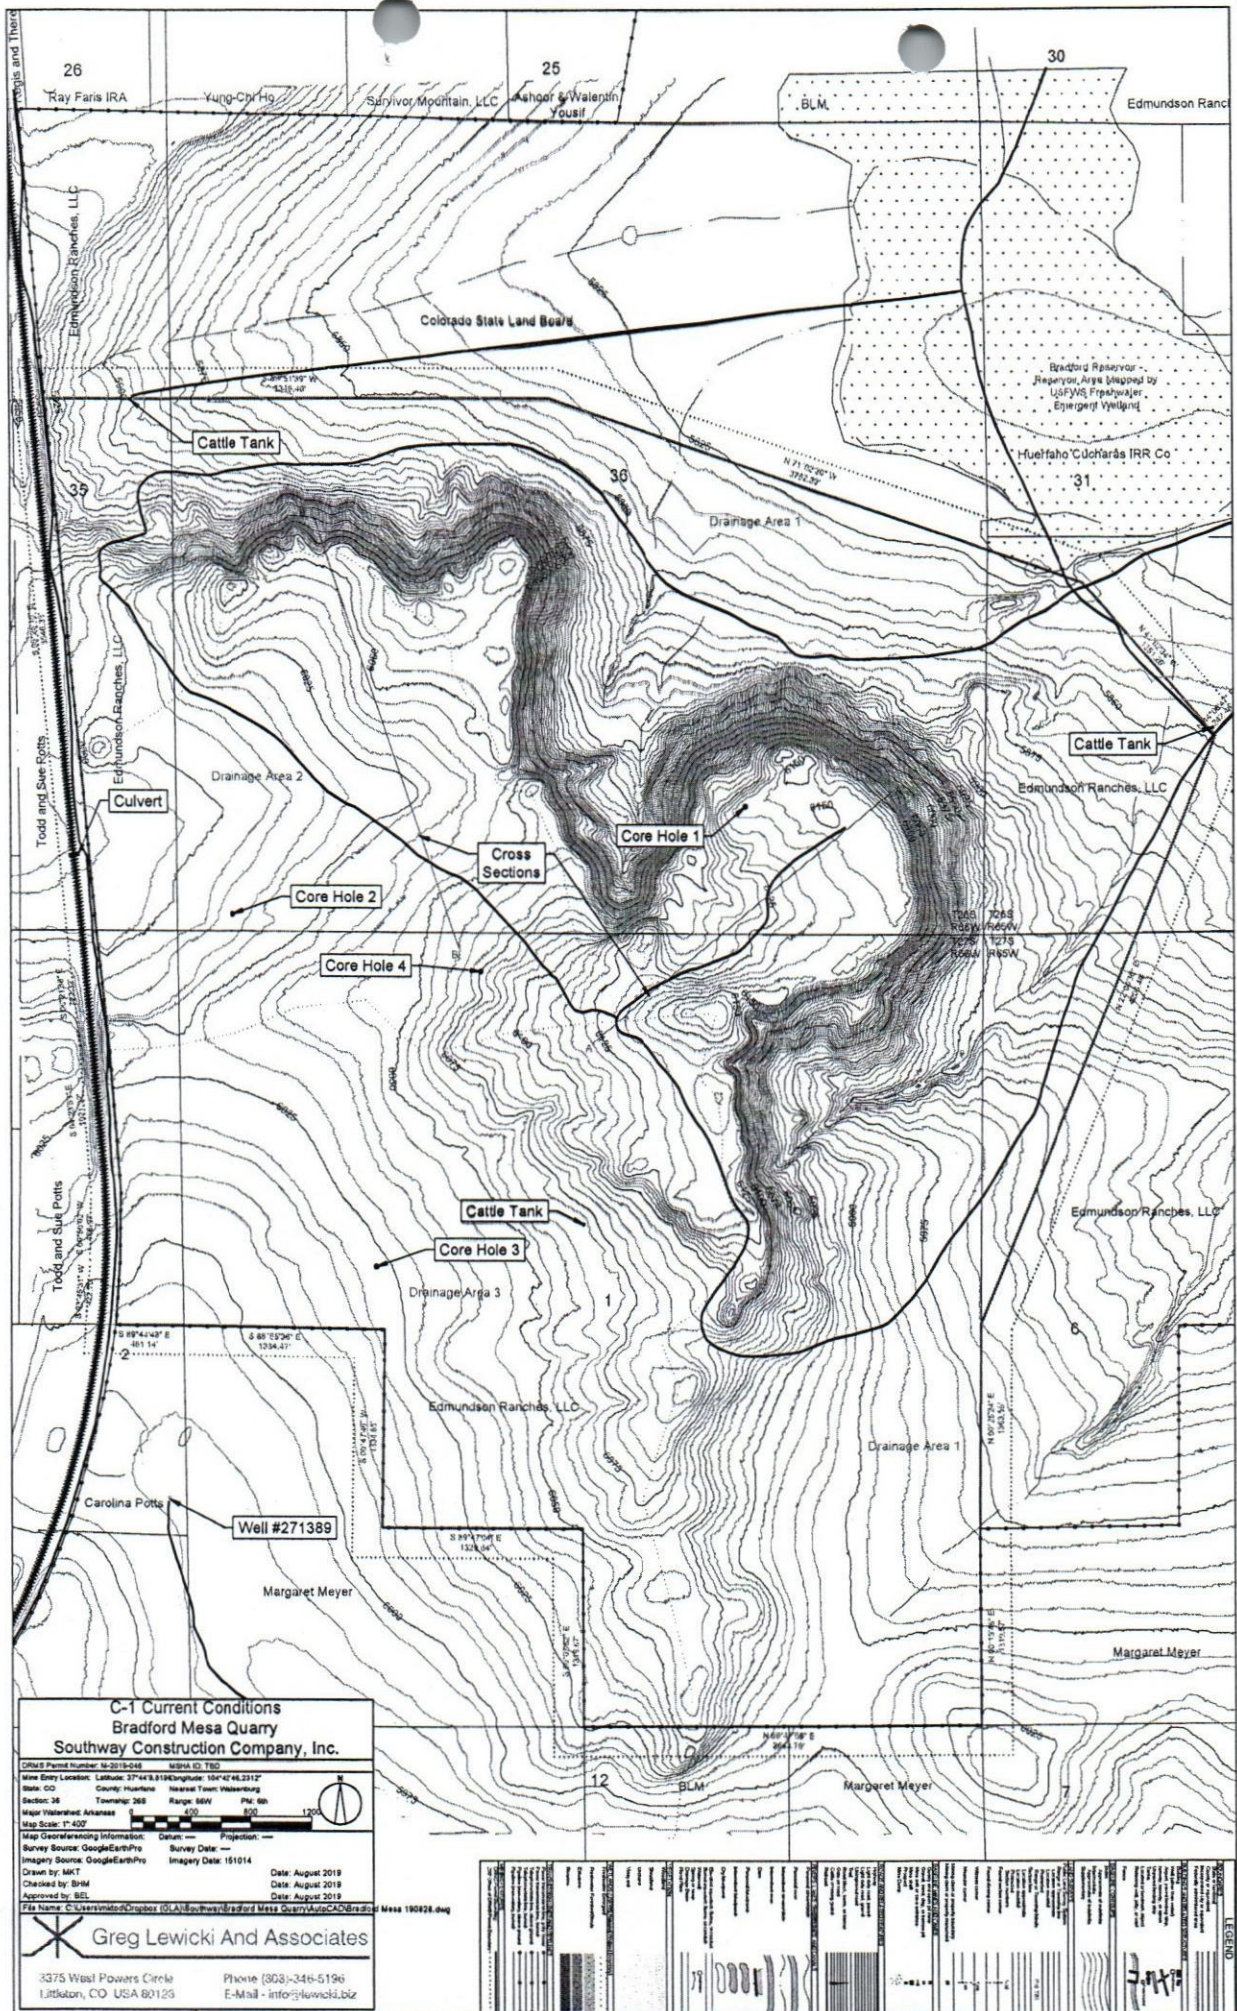

C-1 Current Conditions
Bradford Mesa Quarry
Southway Construction Company, Inc.

Map Georeferencing Information: Datum: Projection:
Survey Source: GoogleEarthPro Survey Date: Imagery Date: 151014
Drawn by: MKT Date: August 2019
Checked by: BHM Date: August 2019
Approved by: BEL Date: August 2019


Greg Lewicki And Associates
3375 West Powers Circle Phone: (303)-346-5196
Littleton, CO USA 80120 E-Mail: info@glewicki.biz


