


# BOUNDARY SURVEY

NW1/4 NW1/4, SEC. 36, T49N, R8W, N.M.P.M.  
MONTROSE, COLORADO

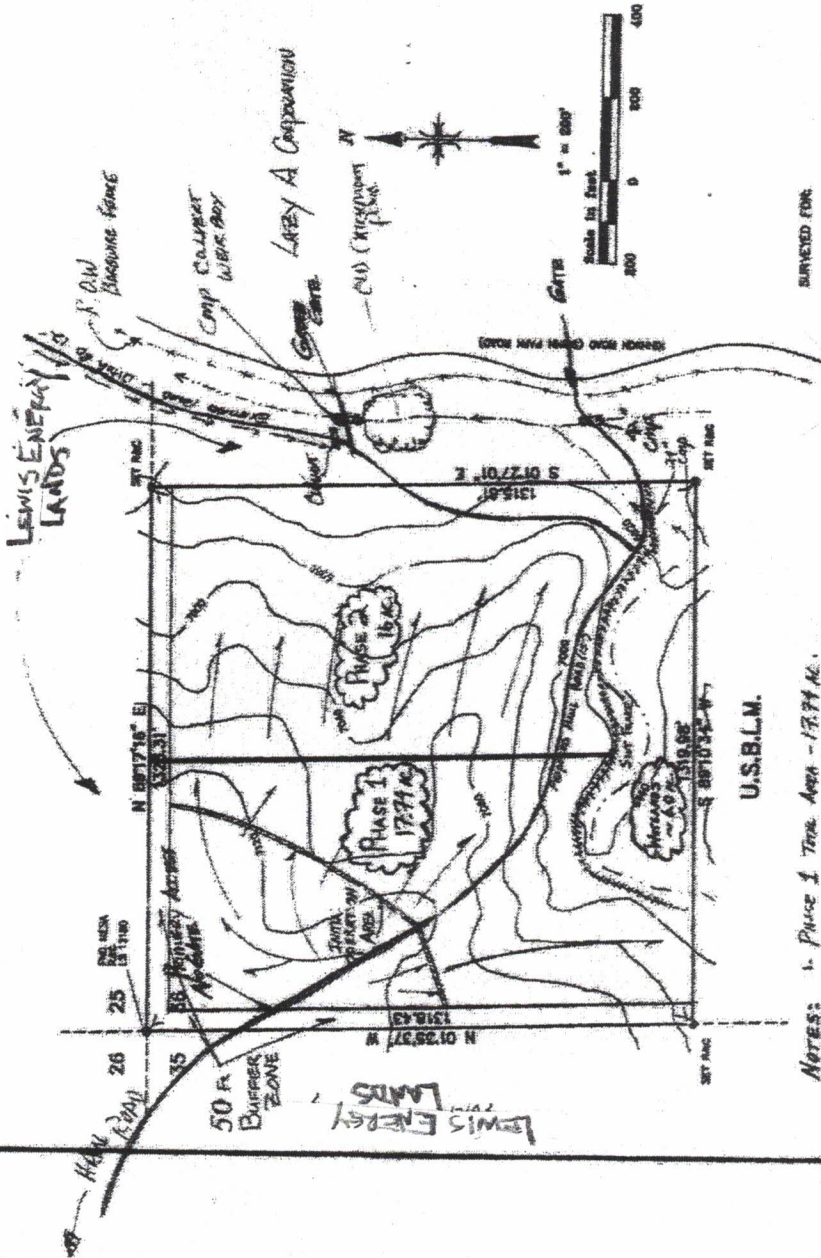

## NOTES:

1. Phase 1 Total Area - 17.74 AC.
2. Phase 2 Total Area - 16.0 AC.
3. Wetlands Area - 6.0 AC. - 50' Buffer Zone
4. Wetlands Area - 50' Buffer Zone (For Tapsen Stockpiles + Brush Piles For Wildlife Habitat)
5. Mining to Proceed Generally West to East Along River in 20' Lanes - Stockpile Tapsen Tapsen in Buffer Zone
6. Possible Product Stockpiles Along Main Road & Old Stage Road (For Area Above Surface / Wetlands)


U.S.B.L.M.

SURVEYED FOR

I hereby certify that I am a Registered Land Surveyor of the State of Colorado, that this map consisting of a sketch, correctly represents a survey made under my supervision, that of instruments shown herein, actually used and that their positions are as shown. The survey shown will include approximately equal area as indicated above.



David H. Buehler  
No. 23888  
State of Colorado

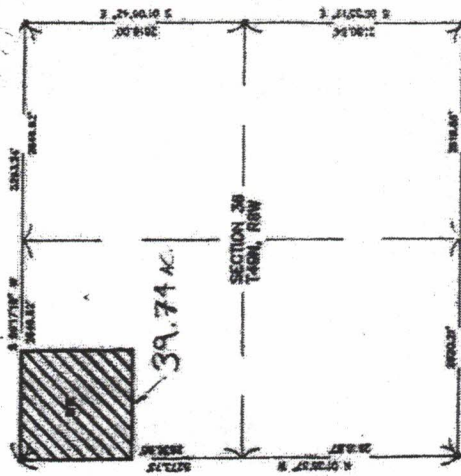

SECTION DIAGRAM  
1" = 200'

LEGEND:

- O = TO. BEARS & CAP (L.E. AS NOTED)
- Q = TO. B.L.M. OR C.L.O. BEARS CAP MON.
- Q = TO. B.L.M. ALONG CAP MON.
- Q = SET 1/8" 16" BEARS 1/2" 1/2" CAP
- Q = TO. STD. MON.

1-27-04 ADDED NEW MAIN ROAD  
D.H. MONT CONSULTANTS, INC.  
ENGINEERS & SURVEYORS  
MONTROSE, COLORADO - PH. 248-2281  
DRAWN BY: DBL DATE: 8/12/07  
FILE: MC-BADLANDS ADD MCL: 8734