


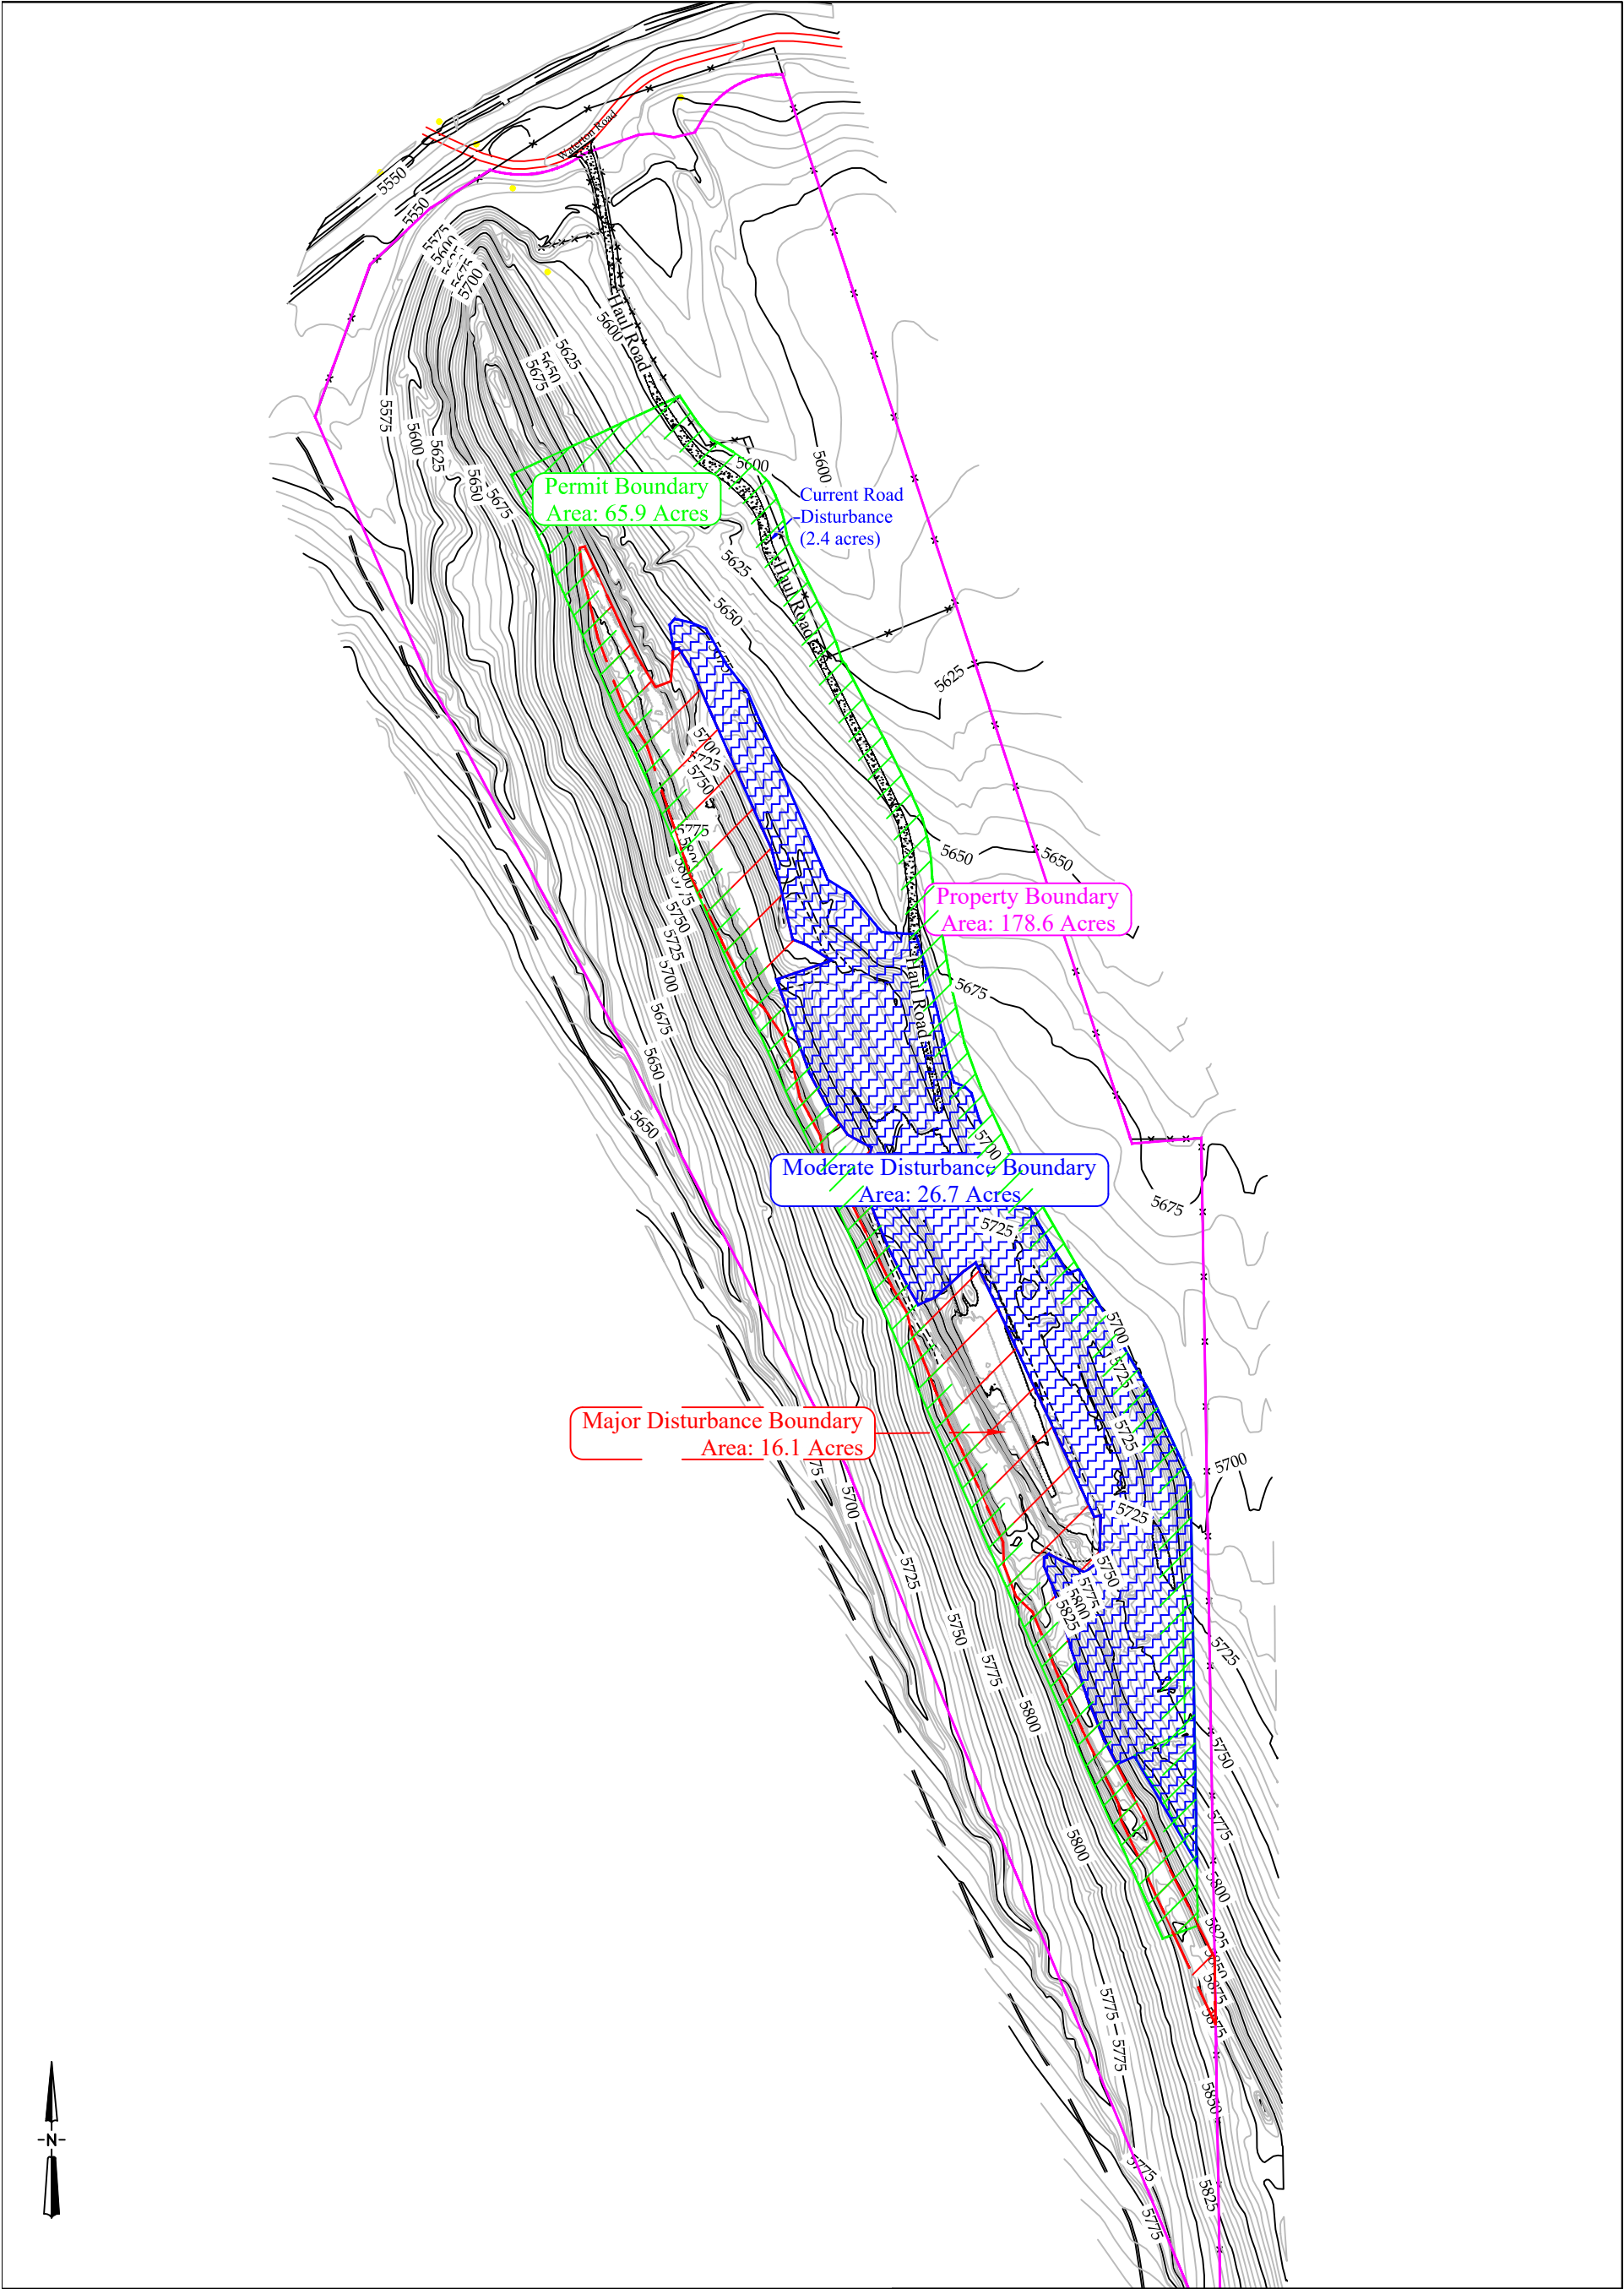

- DRMS Permit Boundary
- Mine Road
- Major Disturbance Boundary
- Moderate Disturbance Boundary

CONFIDENTIAL
THIS DRAWING IS THE PROPERTY OF GENERAL SHALE BRICK, INC.
AND SHALL NOT BE COPIED OR REPRODUCED IN WHOLE OR IN PART
OR DISCLOSED TO ANY THIRD PARTY OR USED IN ANY WAY WITHOUT
THE WRITTEN CONSENT OF GENERAL SHALE BRICK INC.
DRAWING FILE NAME
Hogback_2024A.dwg

General Shale Brick, Inc.		1845 W. Dartmouth Ave Denver, Colorado 80110 Phone (303) 783-3000	
DRAWING TITLE			
Hogback Mine 2023-2024 DRMS Annual Report Site Map			
CONTOUR INTERVAL:	DRAWING NUMBER:	REVISION:	A
5'		SHT. 1 OF 1	
	DRAWN BY: Jason E. McBrar	DATE:	January 12, 2024
	APPROVAL BY:	SCALE:	1"=500'